





Notes


- 01 Brickwork type 1 with dark mortar
- 07 PPC dark bronze aluminium framed window/doors
- 09 Bespoke profiled light coloured stone cill
- 10 Light coloured stone coping
- 11 Feature masonry detail at top of parapet.

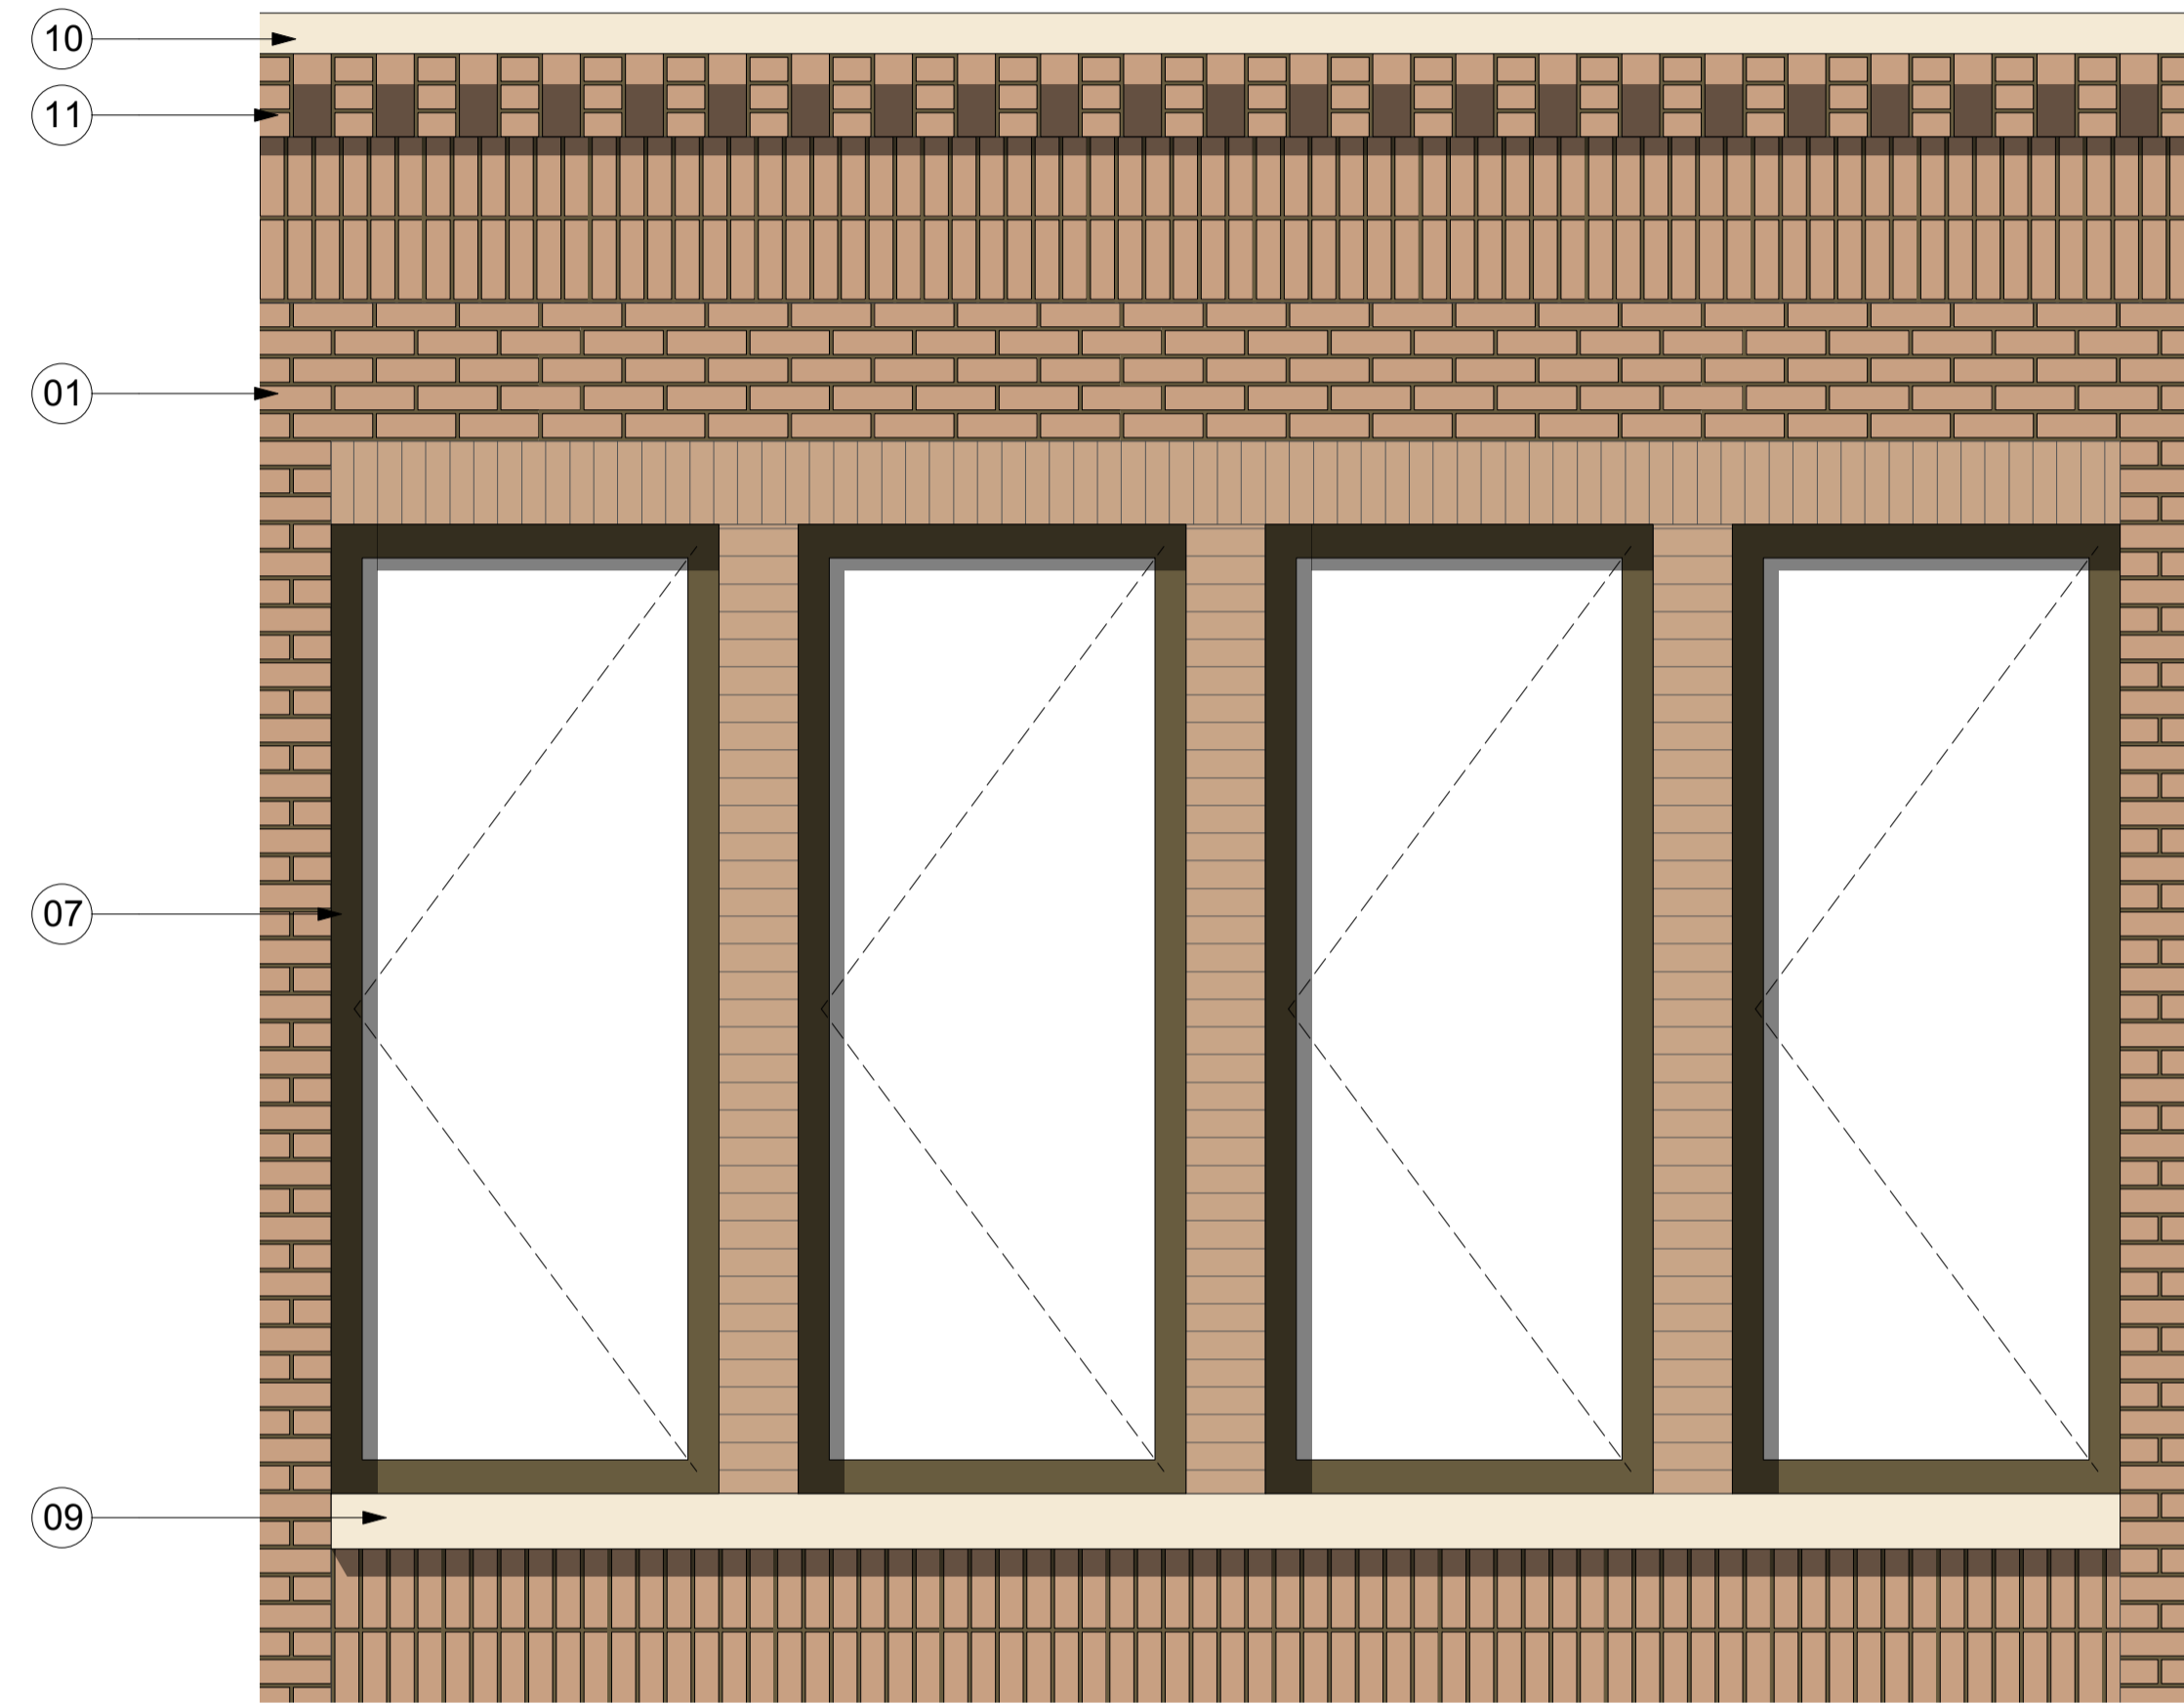

1 Proposed detailed elevation
Scale: 1:20

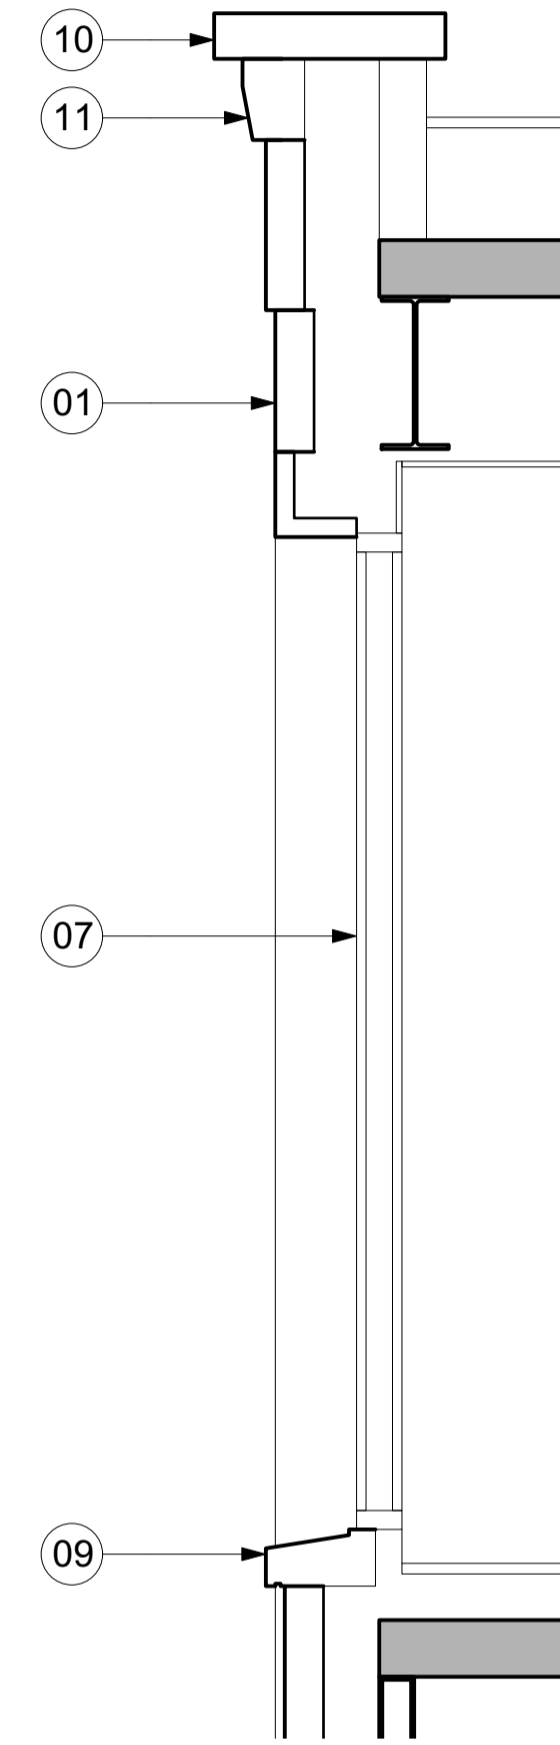

3 Proposed detailed section
Scale: 1:20

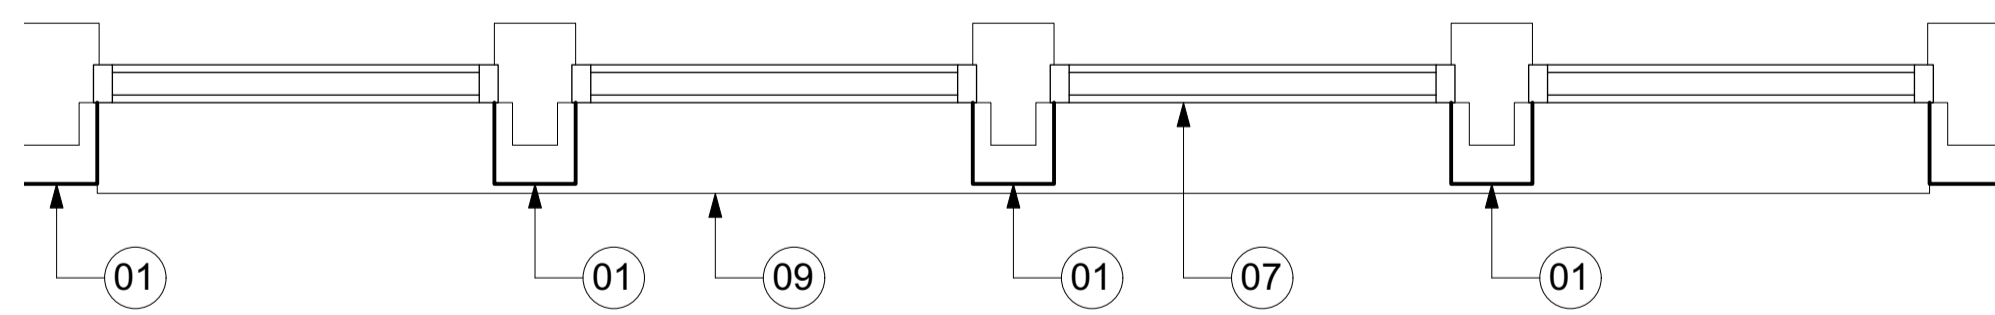

2 Proposed plan
Scale: 1:20



All dimensions to be checked on site prior to commencement of any works, and/or preparation of any shop drawings.
 Sizes of and dimensions to any structural or services elements are indicative only. See structural and service engineers drawings for actual sizes / dimensions.
 This drawing to be read in conjunction with all other Architect's drawings, specifications and other Consultants' information.
 All proprietary systems shown on this drawing are to be installed strictly in accordance with the Manufacturers/Suppliers recommended details.
 Any discrepancies between information shown on this drawing and any other contract information or manufacturers/suppliers recommendations is to be brought to the attention of the Architect.

Revision	Date	Amendment
PL1	29/08/2023	Issued for Planning Application

Date			Project		Job Ref.
Scale	Drawn	Check	Title		430
1:100@A1	DM	JN	Whitfield Street		
Status	Client Ref	Drwg. no.	Tottenham Court Road - 4th Floor Bay Studies		Rev.
PLANNING	430(ExDT)201				PL1
Hale Brown Architects Ltd. Unit 1.04, Edinburgh House, 170 Kennington Lane, London, SE11 5DP					
T: 020 3735 7442		E: mail@halebrown.com		W: www.halebrown.com	