





Notes


- 01 Brickwork type 1 with dark mortar
- 04 Brickwork type 3
- 07 PPC dark bronze aluminium framed window/doors
- 09 Bespoke profiled light coloured stone cill
- 13 Honed finish light coloured stone spandrel panels
- 14 Bush-hammered light coloured stone spandrel panel
- 18 GRC or wet-cast stone spandrel panel
- 19 PPC metal balustrade. Colour and finish to match window frame

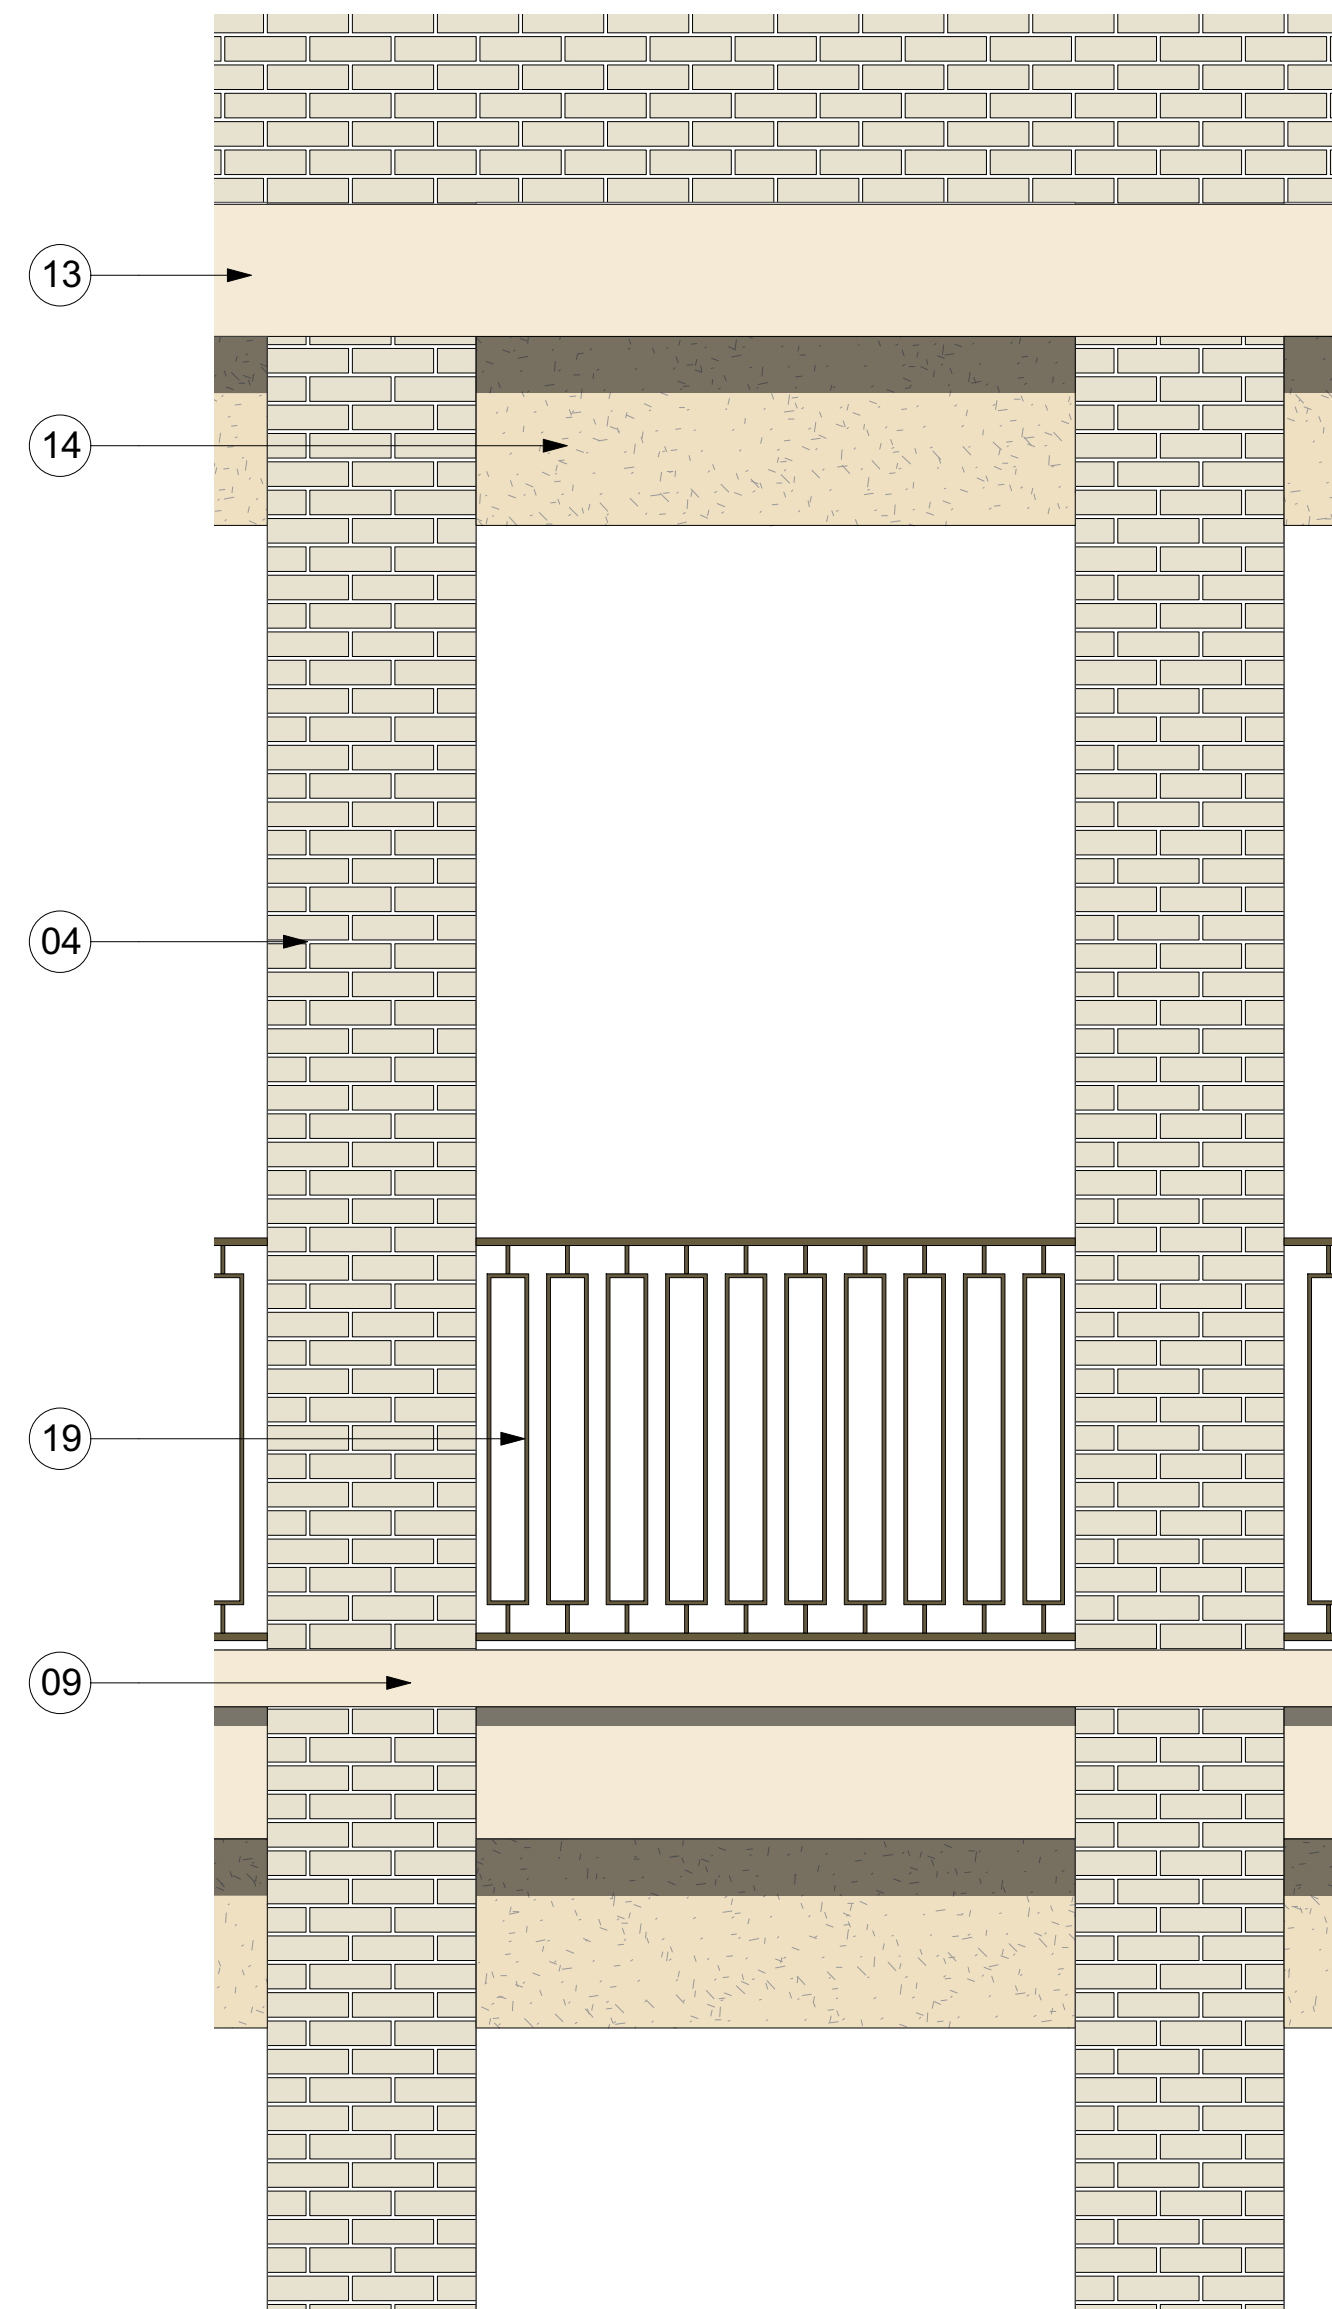


1 Proposed detailed elevation
Scale: 1:20

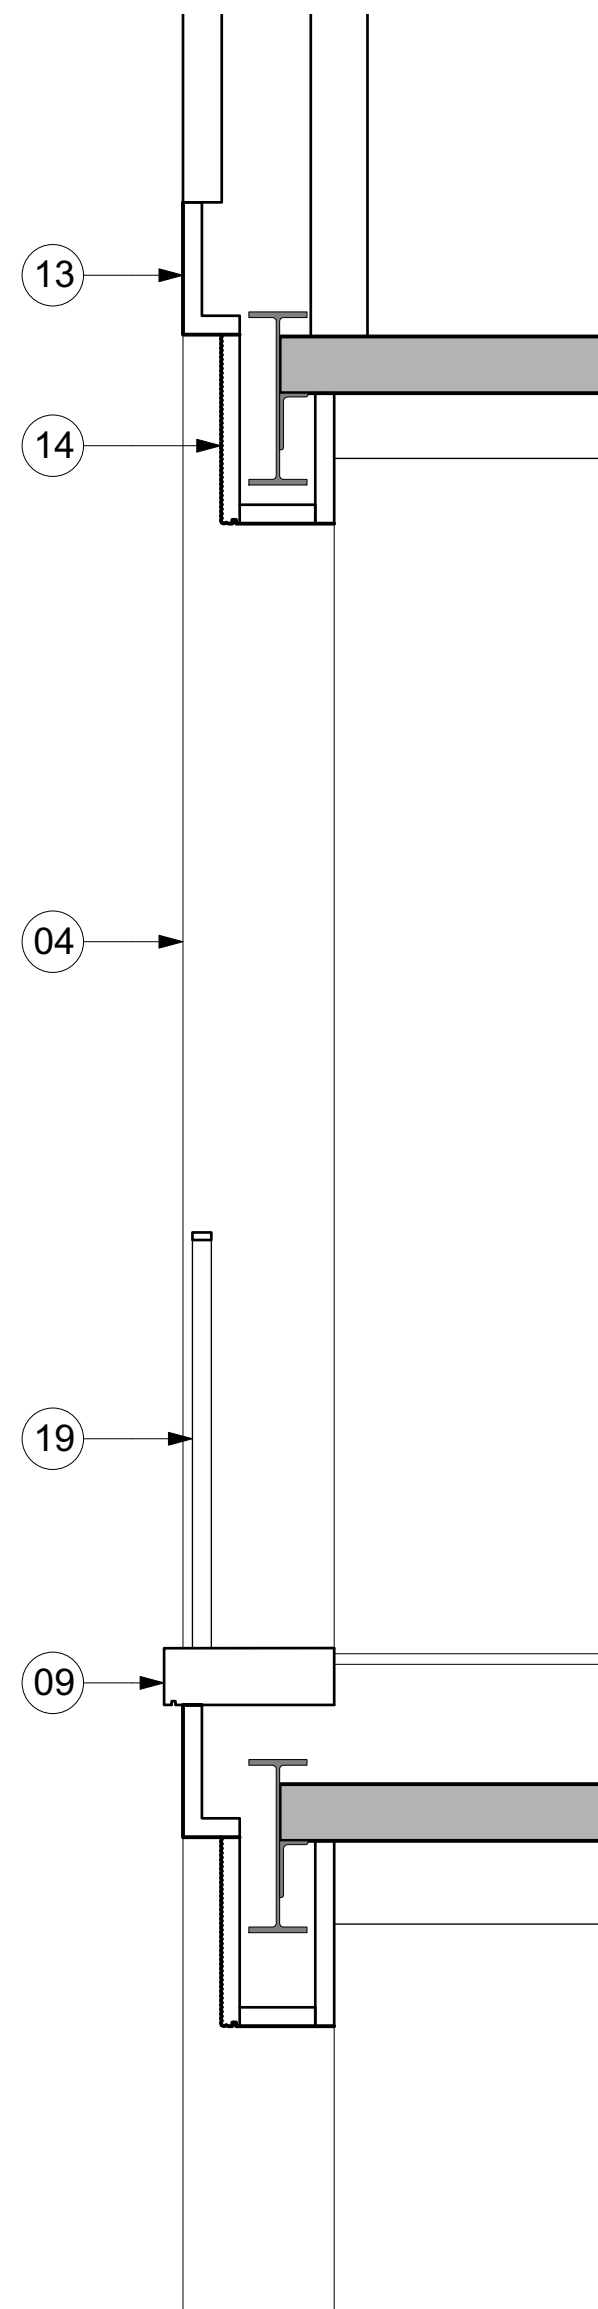


3 Proposed detailed section
Scale: 1:20

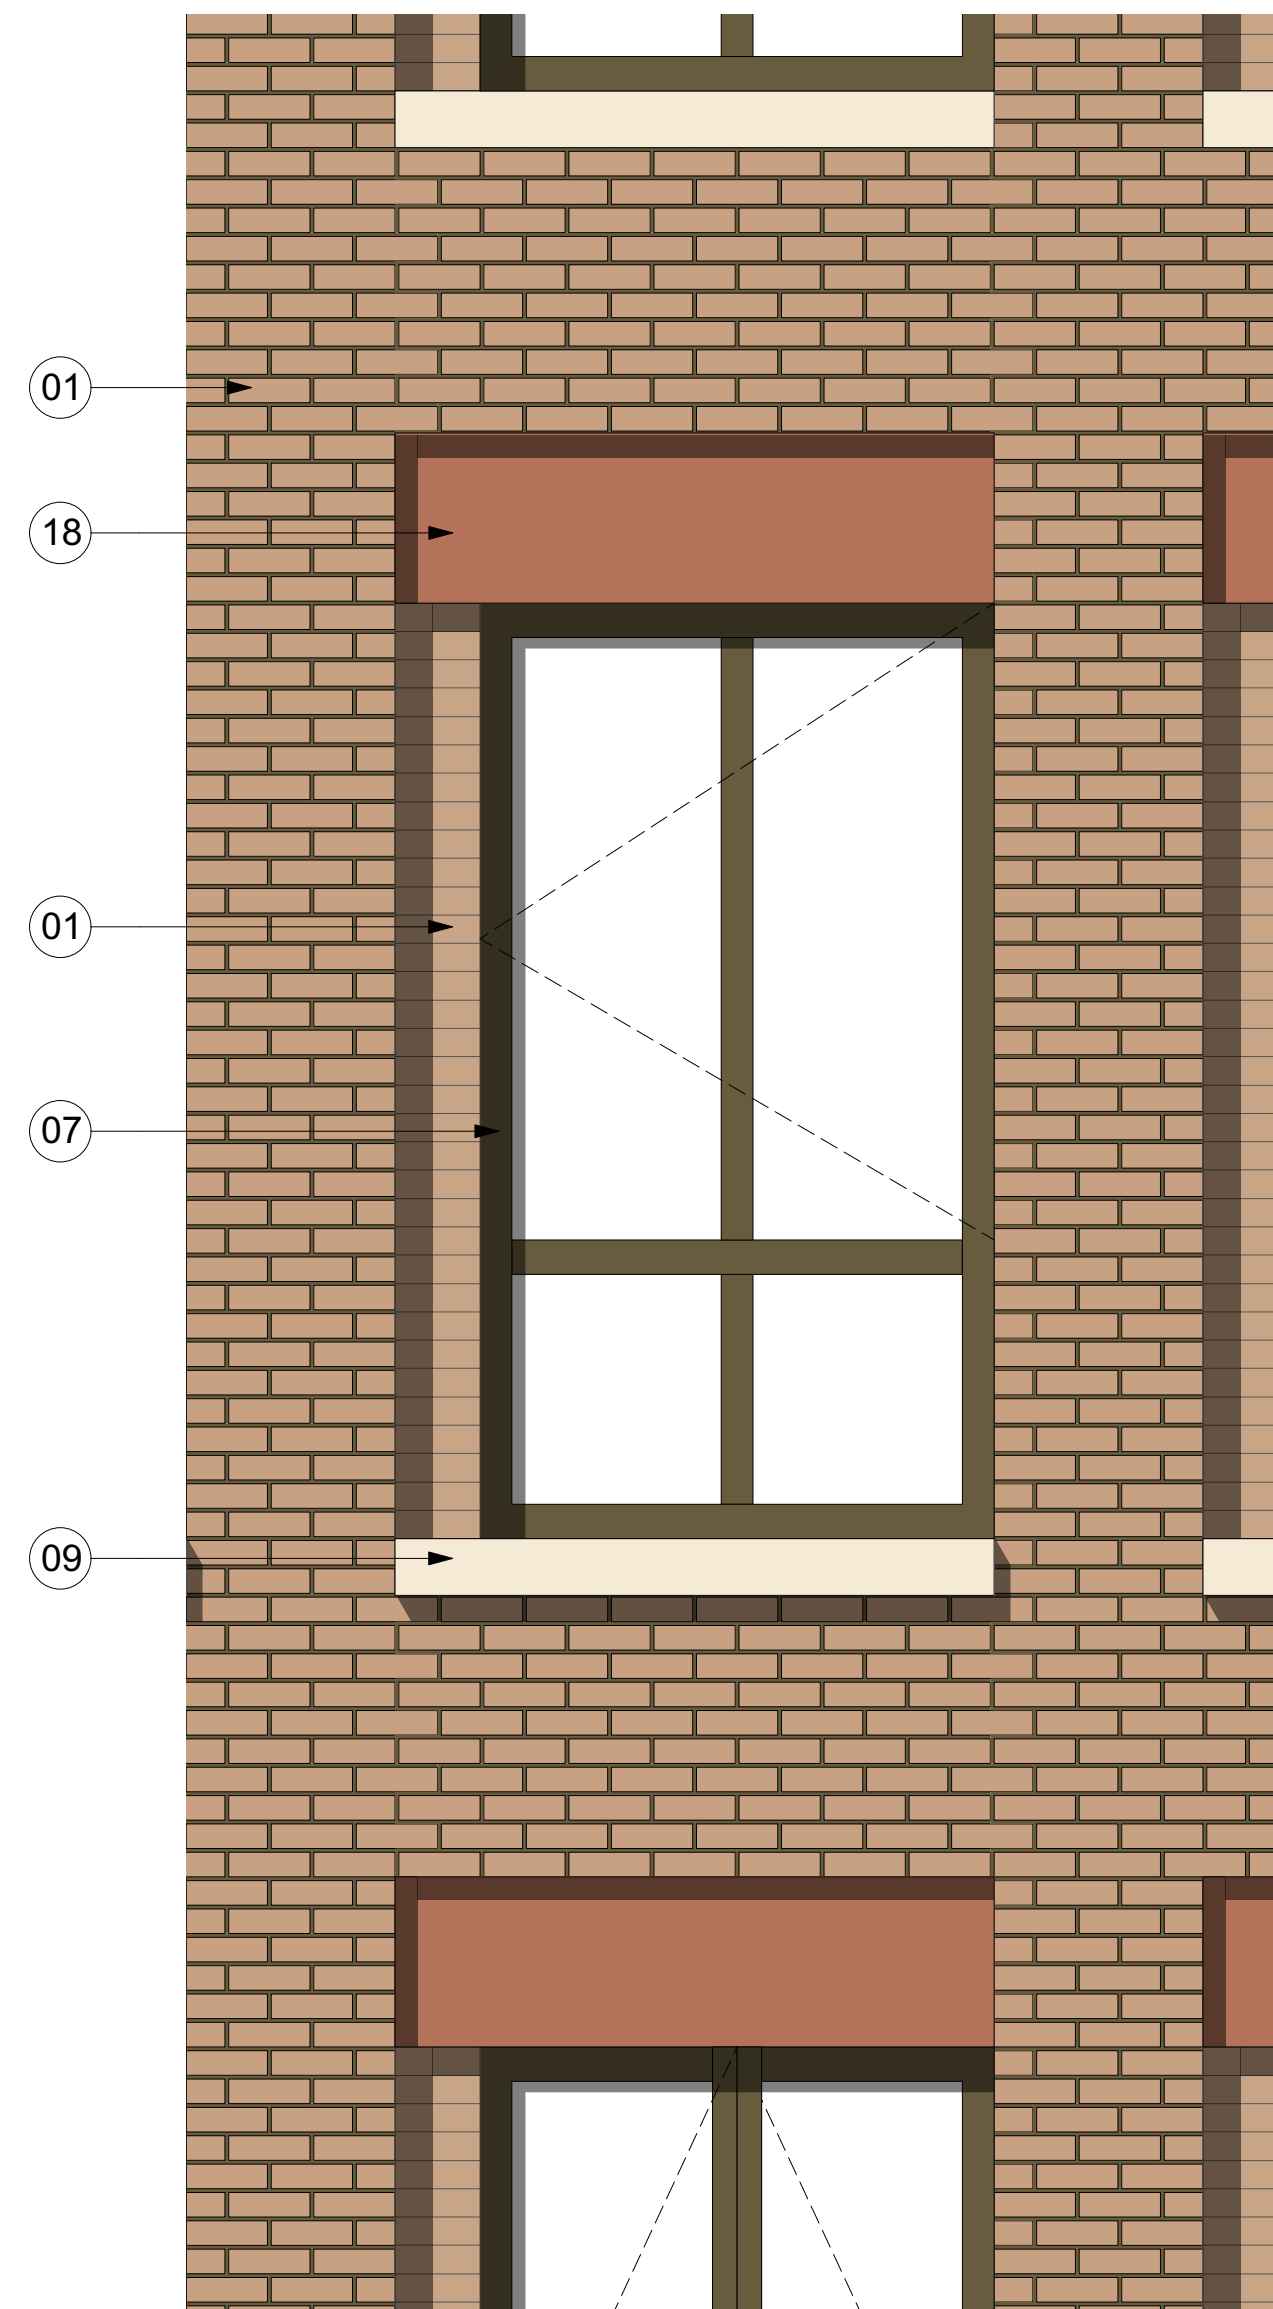


4 Proposed detailed elevation
Scale: 1:20

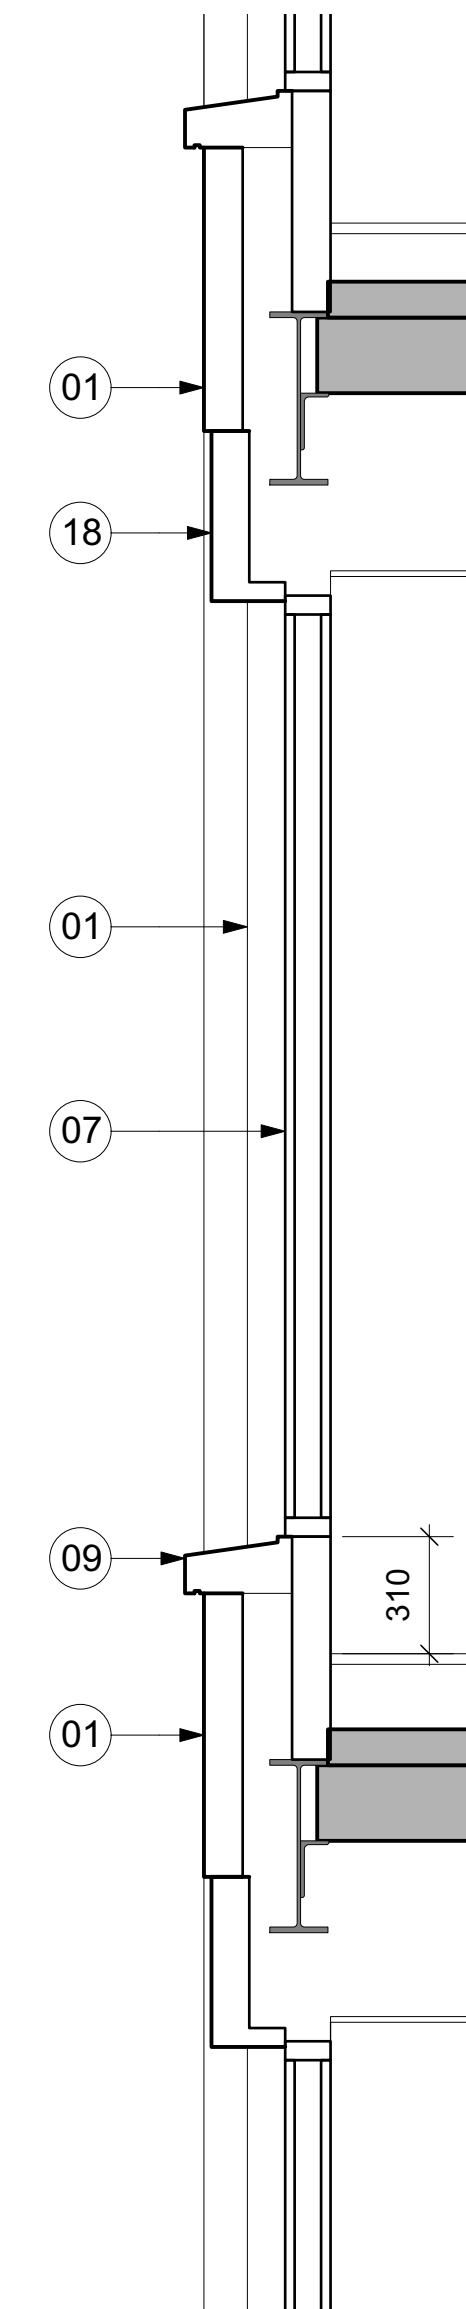

6 Proposed detailed section
Scale: 1:20

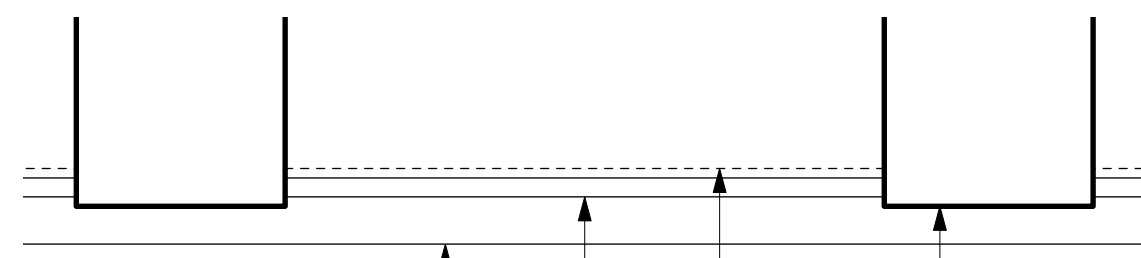

2 Proposed plan
Scale: 1:20

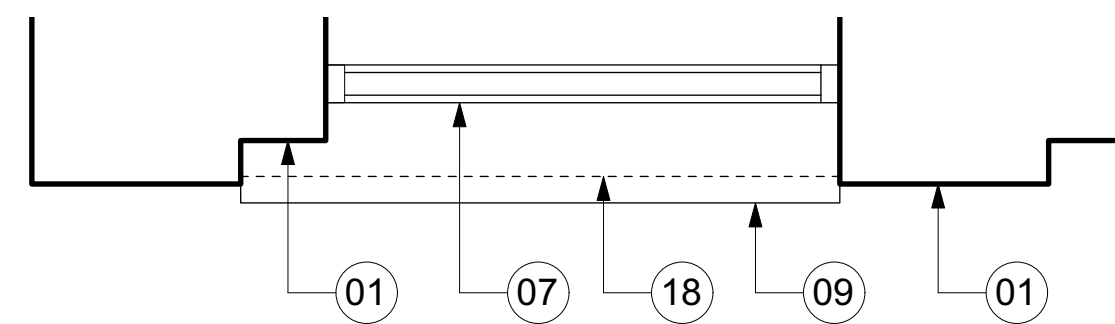

5 Proposed plan
Scale: 1:20



All dimensions to be checked on site prior to commencement of any works, and/or preparation of any shop drawings.
 Sizes of and dimensions to any structural or services elements are indicative only. See structural and service engineers drawings for actual sizes / dimensions.
 This drawing to be read in conjunction with all other Architect's drawings, specifications and other Consultant's information.
 All proprietary systems shown on this drawing are to be installed strictly in accordance with the Manufacturers/Suppliers recommended details.
 Any discrepancies between information shown on this drawing and any other contract information or manufacturers/suppliers recommendations is to be brought to the attention of the Architect.

Revision	Date	Amendment
PL1	29/08/2023	Issued for Planning Application

Date	Project		Job Ref.
Scale	Drawn	Check	430
1:100@A1	DM	JN	
Status	Title		Rev.
PLANNING	Whitfield Street - Bay Studies		PL1
	Client Ref	Drwg. no.	
	430(ExDT)202		
Hale Brown Architects Ltd. Unit 1.04, Edinburgh House, 170 Kennington Lane, London, SE11 5DP			
T: 020 3735 7442 E: mail@halebrown.com W: www.halebrown.com			