
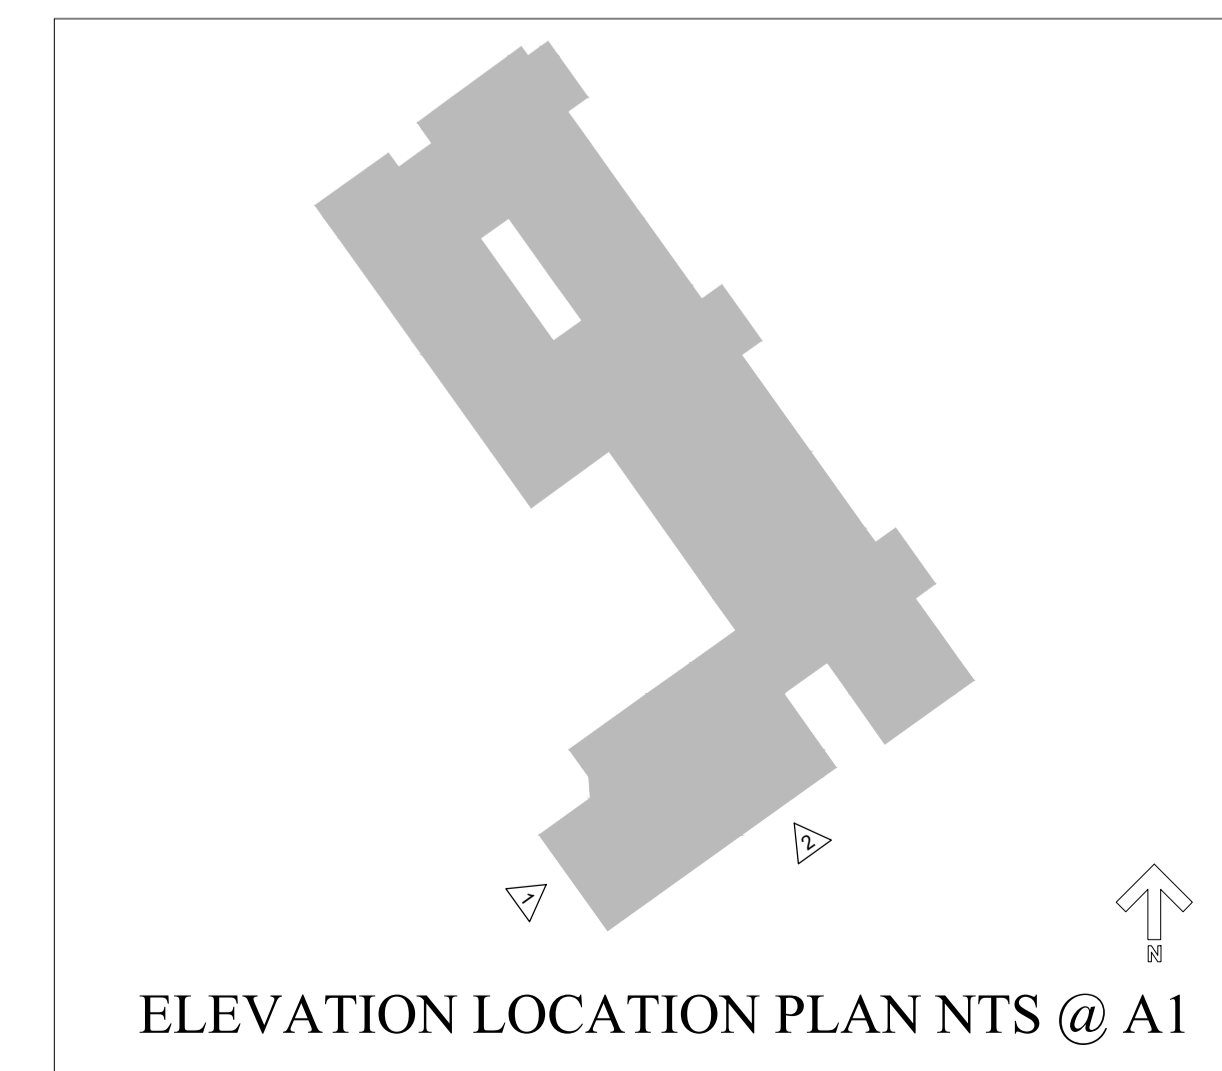


REAR-SIDE ELEVATION (2) 1:100 @ A1

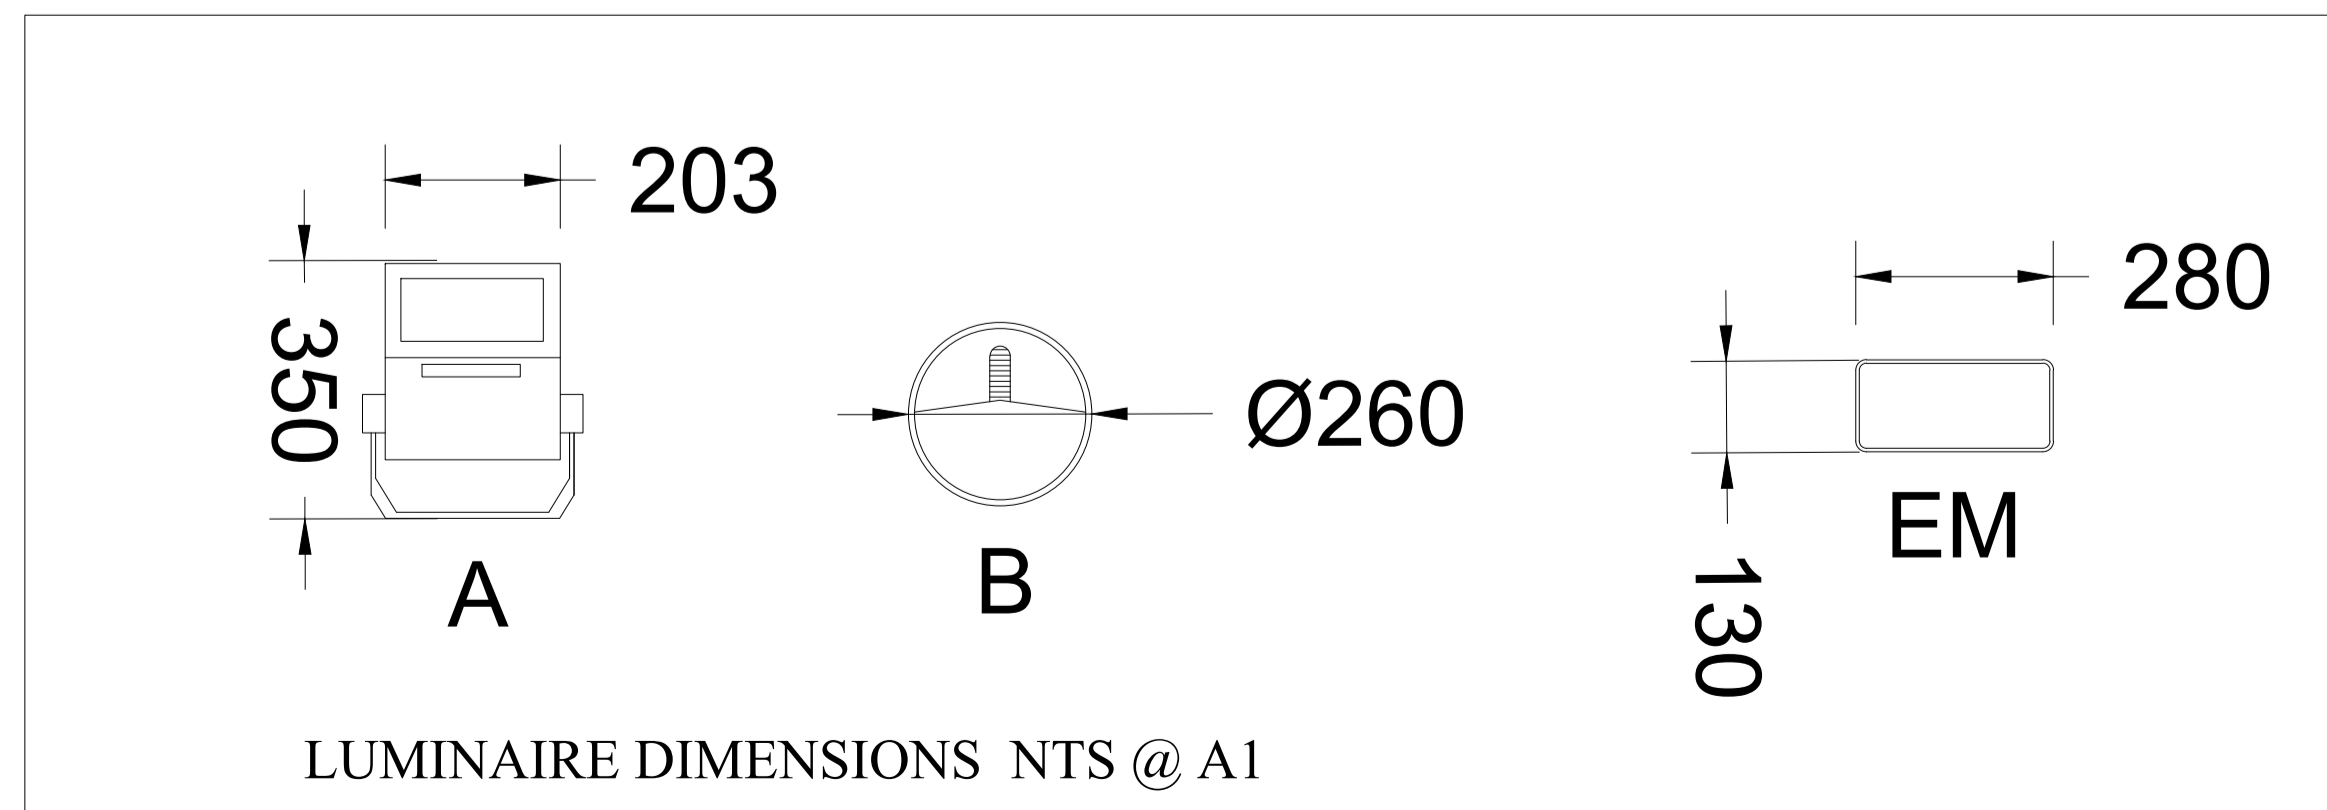

DRAWING STATUS: <b>PLANNING APPLICATION</b>		
 <b>ALPINE WORKS LIMITED</b> ELECTRICAL AND MECHANICAL CONTRACTORS 23-25 High Street Ewell Village, Epsom, Surrey KT17 1SB Tel: - 020 8644 2014 mail@alpineworks.co.uk www.alpineworks.co.uk		
CLIENT: <b>UNIVERSITY COLLEGE LONDON ESTATES GOWER STREET LONDON WC1E 6BT</b>		
PROJECT: <b>10E 20 BEDFORD WAY UPGRADING OF EXTERNAL LIGHTING</b>		
TITLE: <b>REAR BAR TERRACE PROPOSED LIGHTING ELEVATIONS</b>		
SCALE & SIZE: 1:100 @ A1	CHECKED: AS	APPROVED: AS
CAD FILE:	DRAWN: HB	DATE: May 23
PROJECT No:	DRAWING No: ALP-20BED-EXT-LTG-003	REV: A