


Key Plan
Scale 1:5000




Photograph - Gate 3, Primrose Hill Rd No.2
View from within park


Gate 3: Primrose Hill Rd No.2
Single Leaf Pedestrian Gate - total 1.2m wide. Propose re-use existing posts.
2m width railing panel LHS and RHS - 1.2m high arrowhead with balltop finials

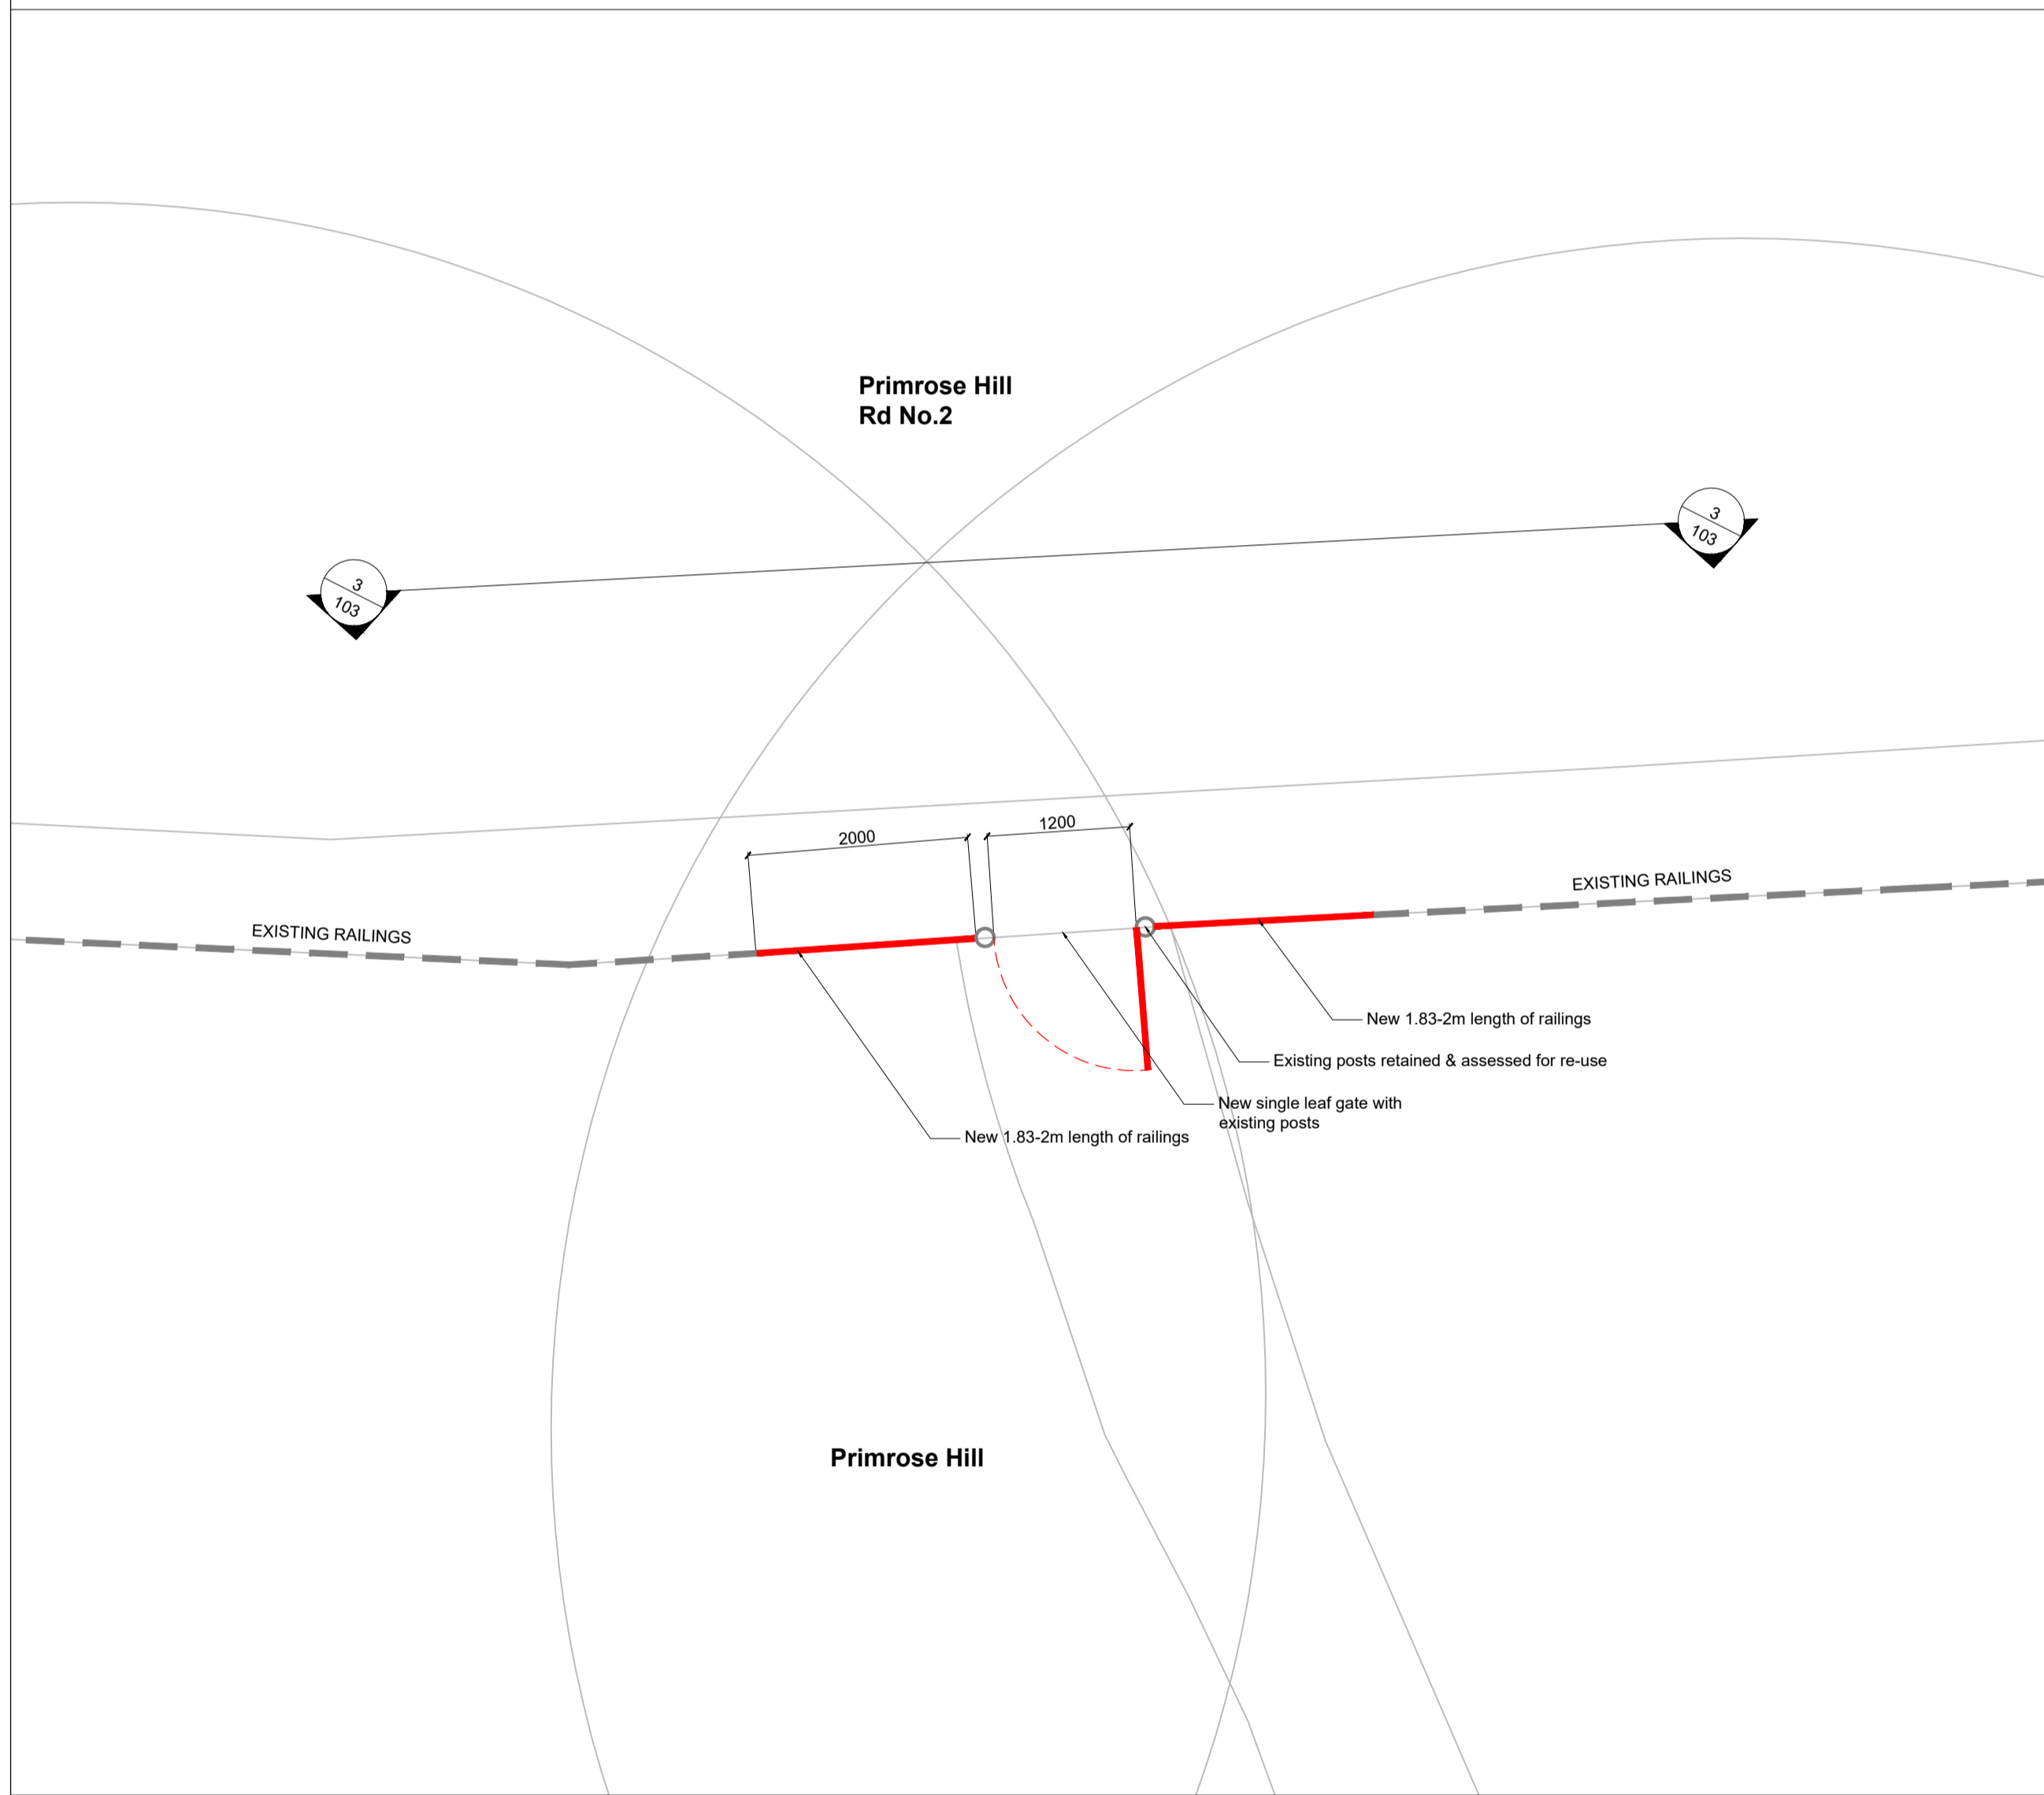

1 GA Plan
Scale 1:50

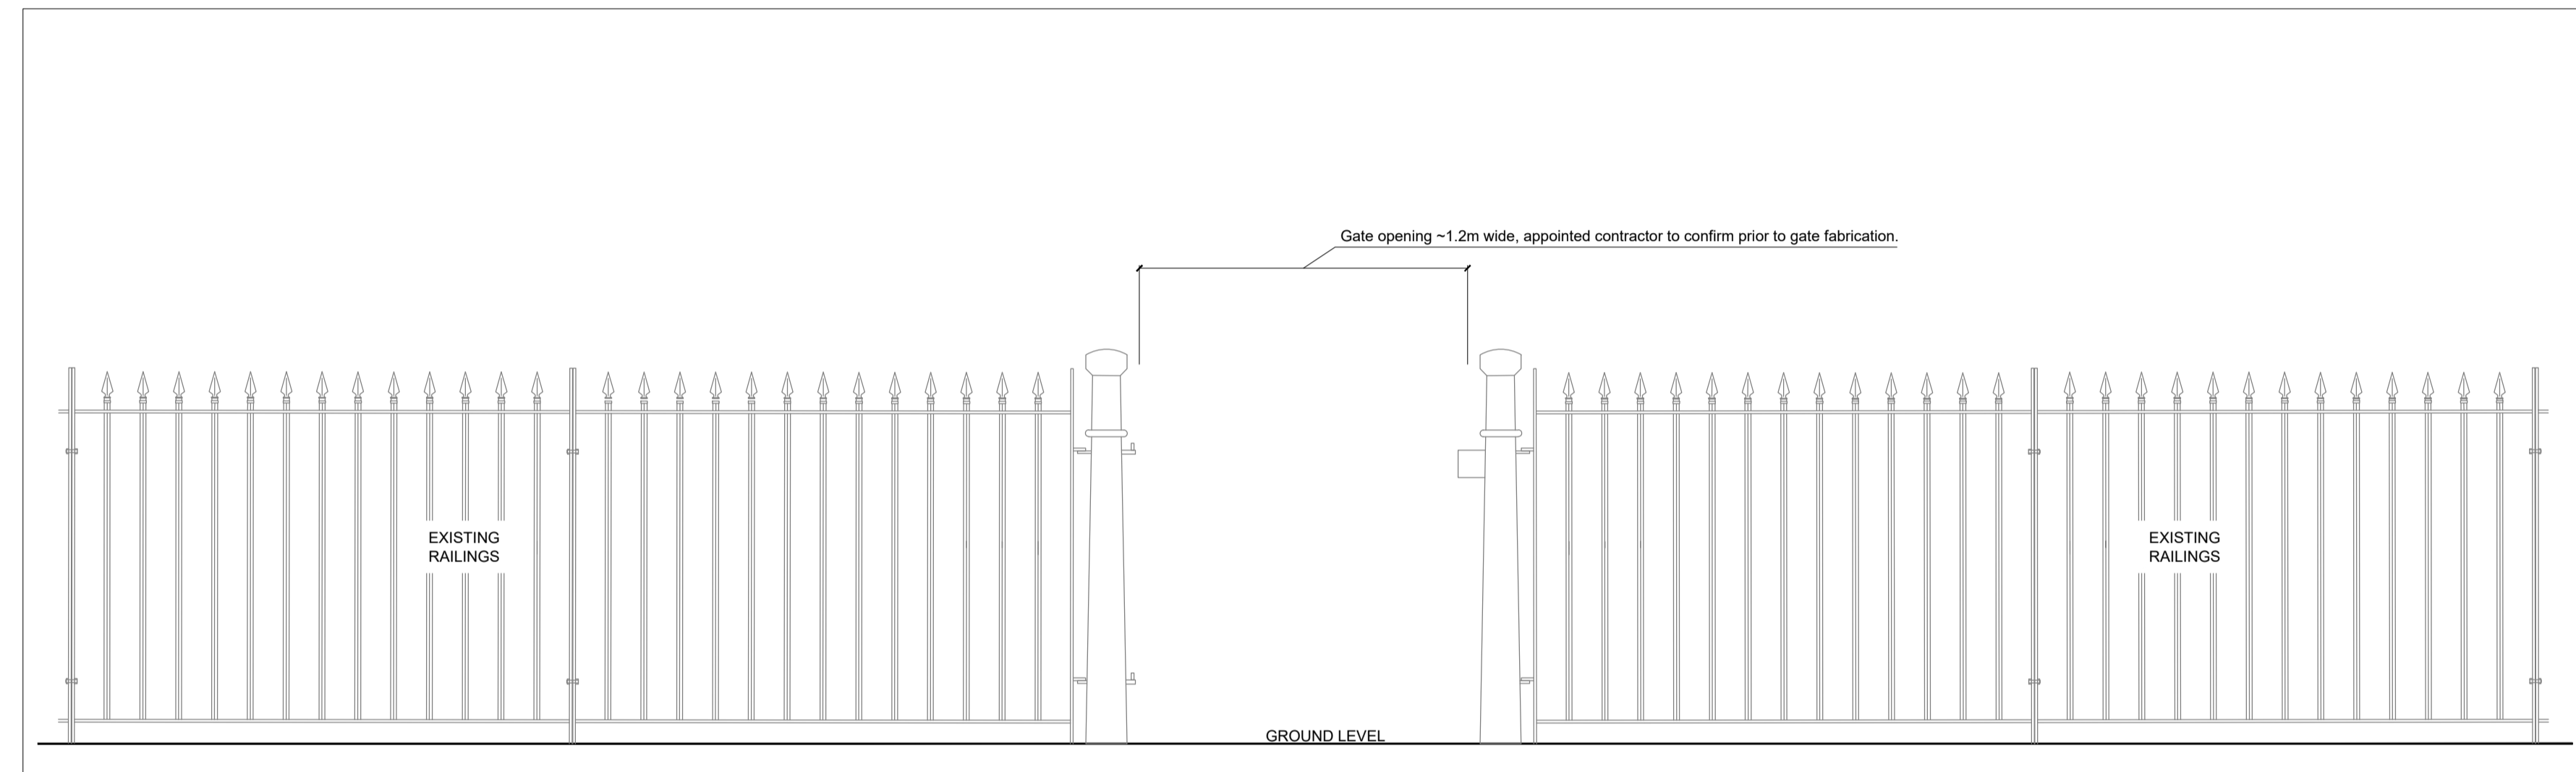

2 Existing Elevation 1/103
Scale 1:20

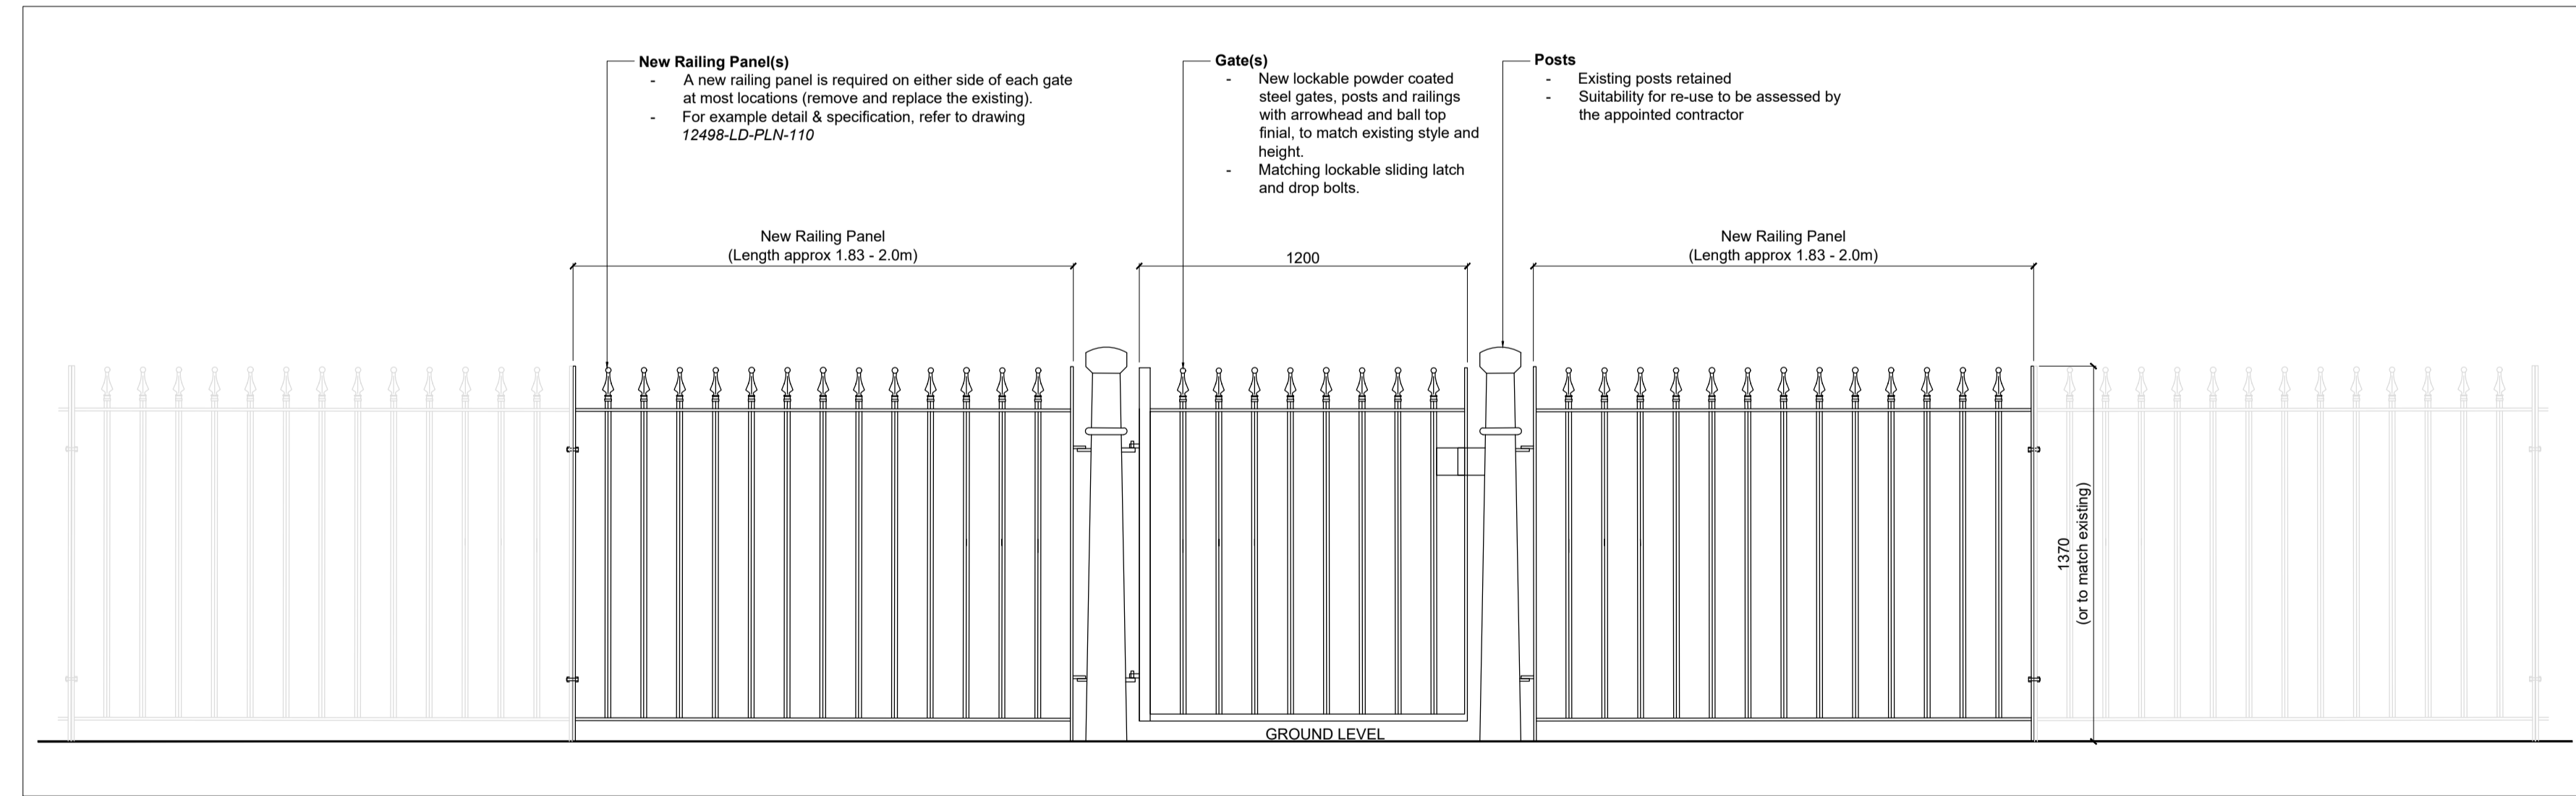

3 Gate Elevation 2/103
Scale 1:20

- KEY**
- Existing Railing Retained
 - Proposed New Railing
 - Proposed New Gate
 - Existing Post Retained
 - Proposed bollard
 - Proposed New Gate Post

Notes
Dimensions provided are approximate and are to be checked by the appointed contractor on site so that the sizes of new gates and fencing provided are suitable for each location.
Contractor to survey path gradients & openings to ensure gate operation works as intended.

For General Arrangement drawings for each gate entrance please refer to the following:
Gate 1 - 12498-LD-PLN-101
Gate 2 - 12498-LD-PLN-102
Gate 3 - 12498-LD-PLN-103
Gate 4 - 12498-LD-PLN-104
Gate 5 - 12498-LD-PLN-105
Gate 6 - 12498-LD-PLN-106
Gate 7 - 12498-LD-PLN-107
Gate 8 - 12498-LD-PLN-108
Gate 9 - 12498-LD-PLN-109
For Typical Railing Details & Specification refer to 12498-LD-PLN-110

<p>Do not scale from this drawing All dimensions are to be verified on site © Drawing & design copyright LUC</p>		<p>LUC Bristol Edinburgh Glasgow London Manchester landuse.co.uk</p>	
<p>Project Primrose Hill Perimeter Gates</p>		<p>Client The Royal Parks</p>	
<p>Issue: 01 Date: 25.08.23 Description: First Issue</p>		<p>LUC Job No: 12498 Scale: @A1 Status: As shown</p>	
<p>Drawing Title General Arrangement Plan Gate 3 (Primrose Hill Rd No.2)</p>		<p>Drawing No: 12498-LD-PLN-103 Issue: P01</p>	