


Key Plan
Scale 1:5000




Photograph - Gate 5, Fitzroy Road
View from within park


Gate 5: Fitzroy Road
Single Leaf Pedestrian Gate - total 1.2m wide. Likely requires new posts.
2m width railing panel LHS and RHS - 1.2m high arrowhead with balltop finials

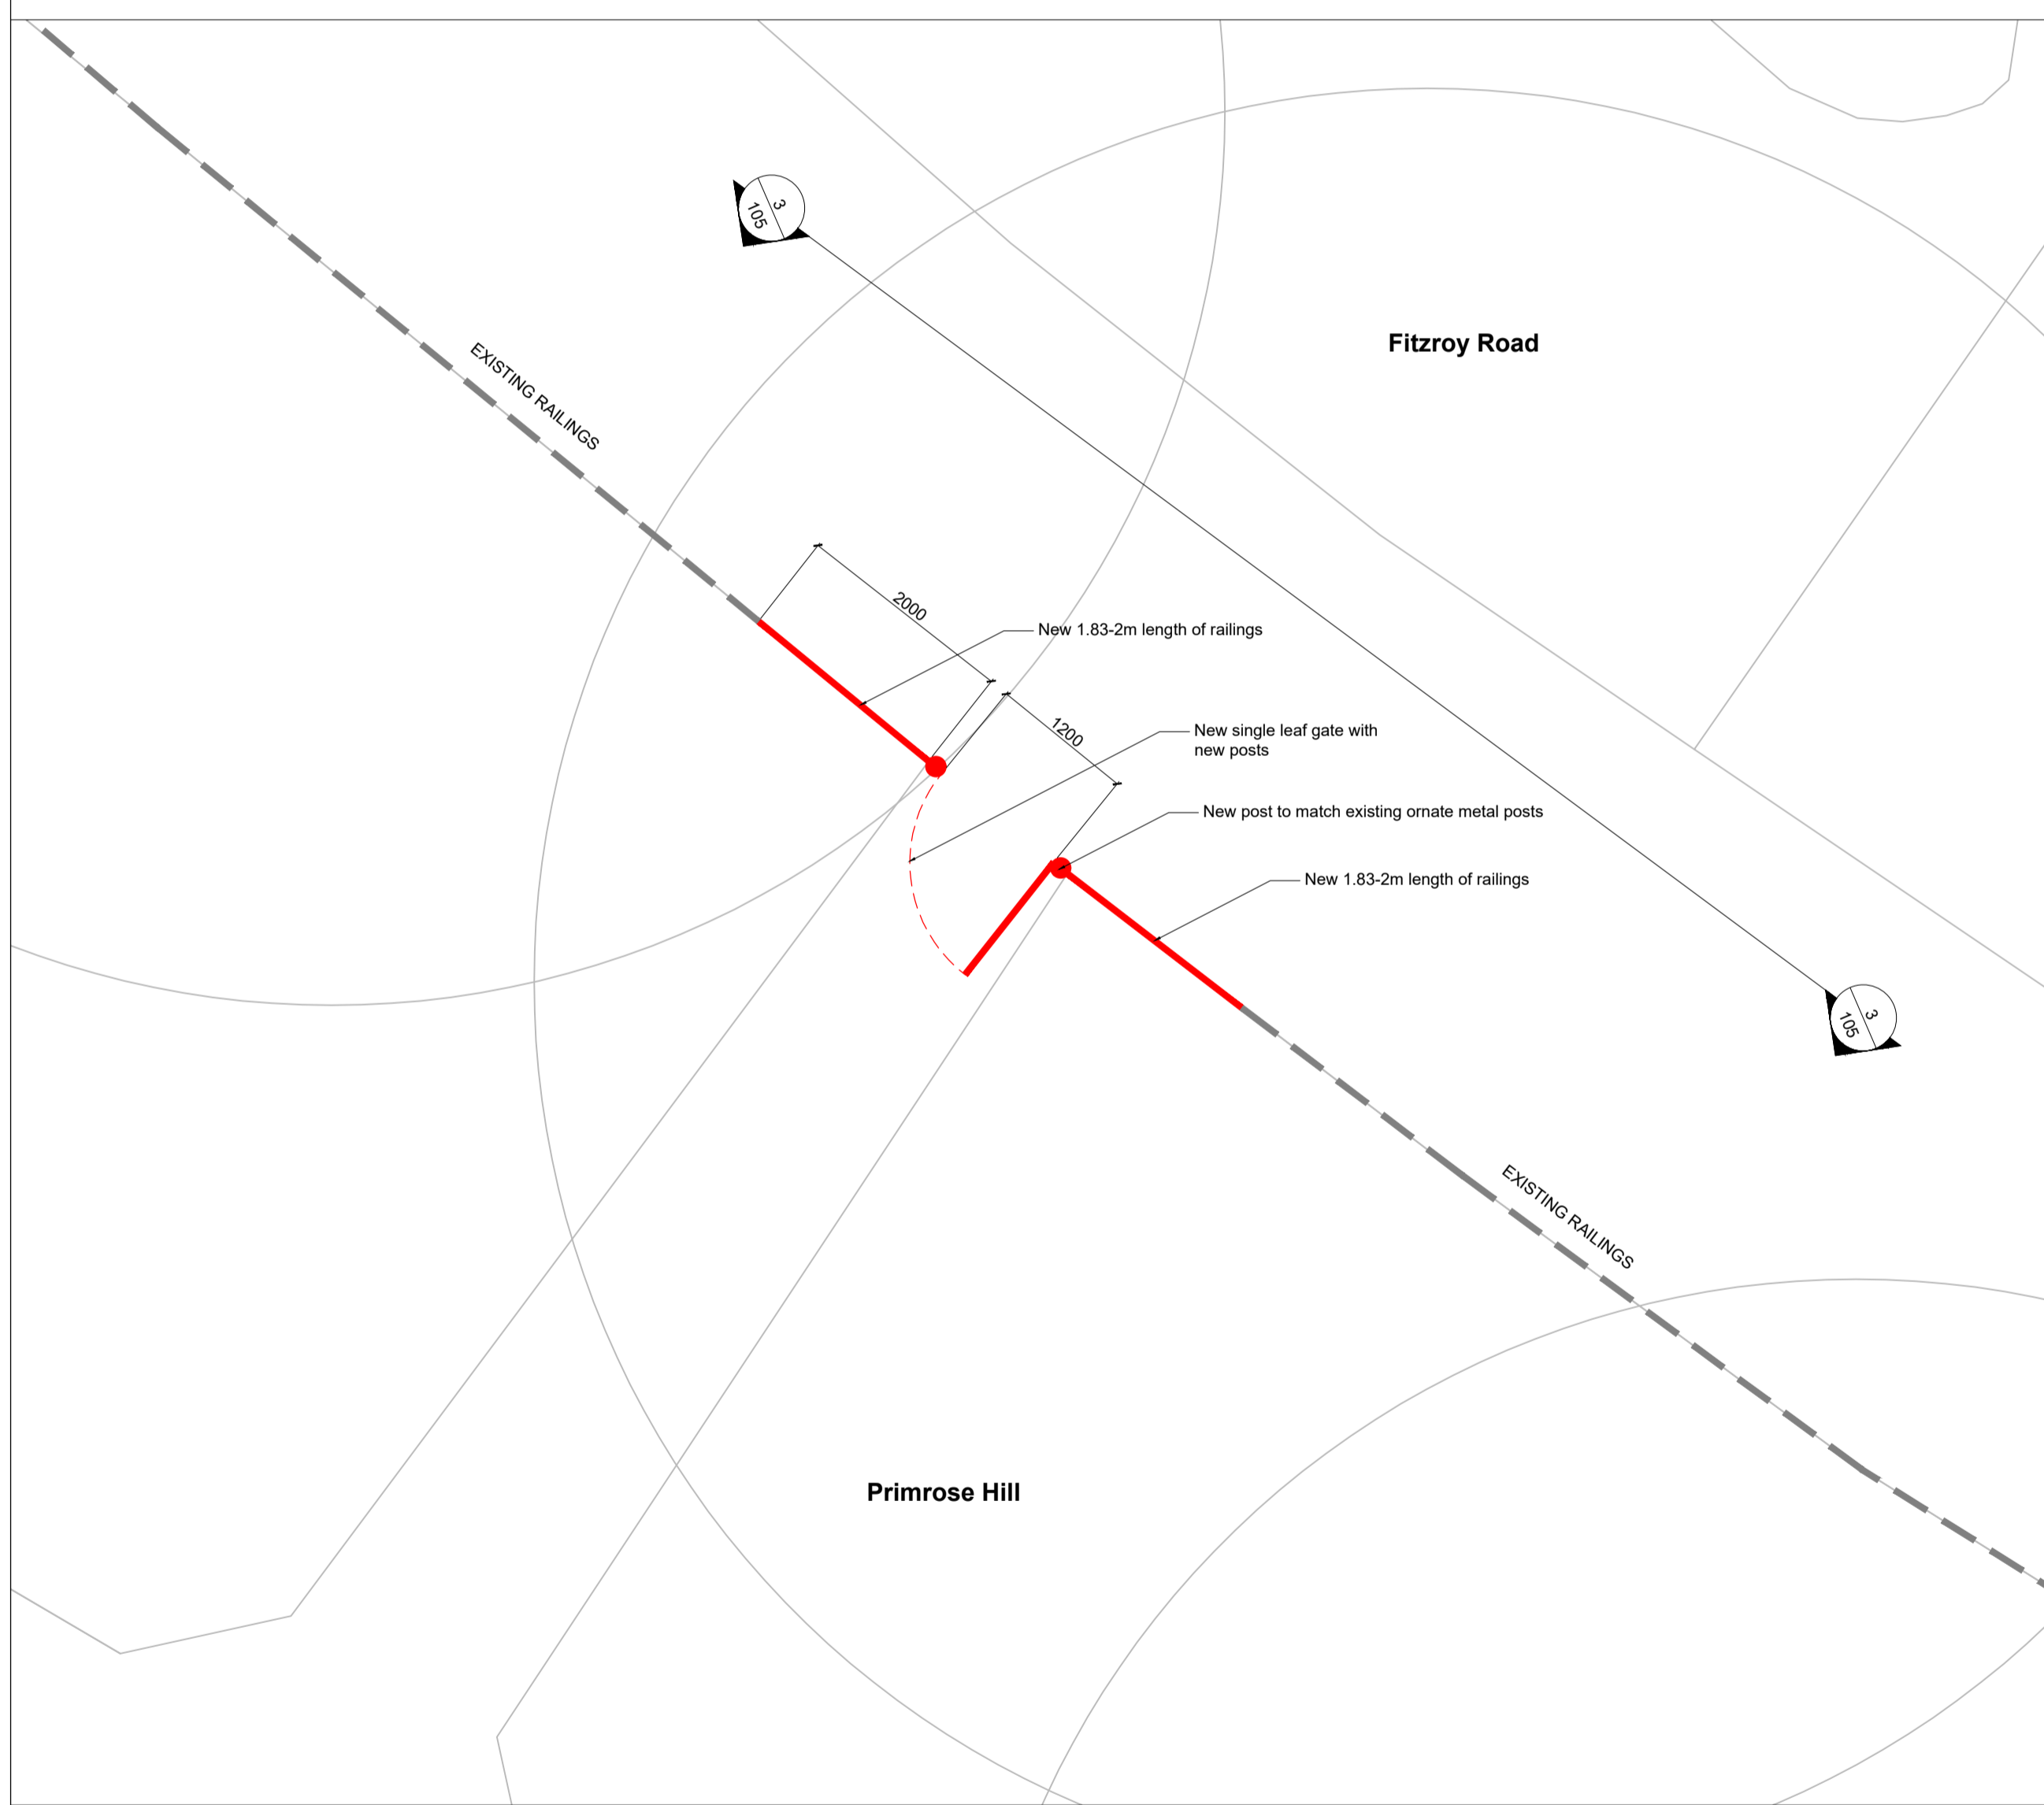

1 GA Plan
Scale 1:50

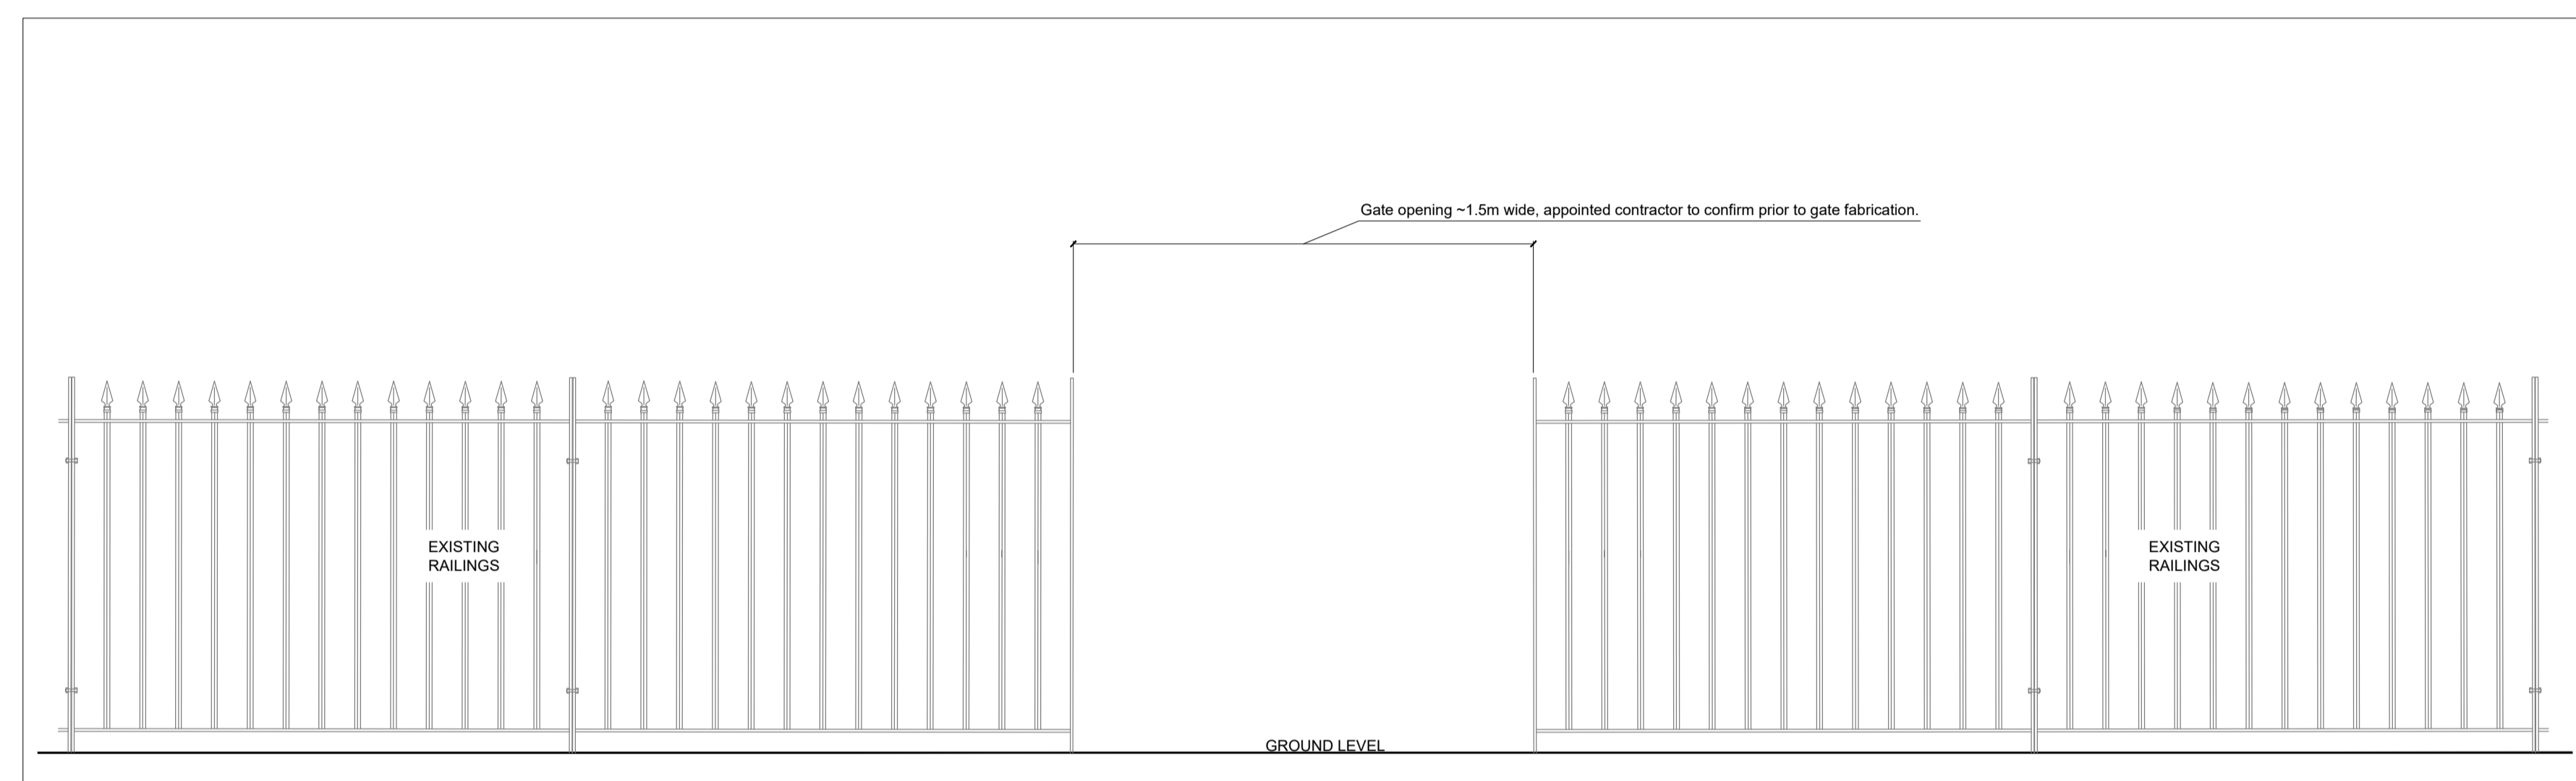

2 Existing Elevation 1/105
Scale 1:20

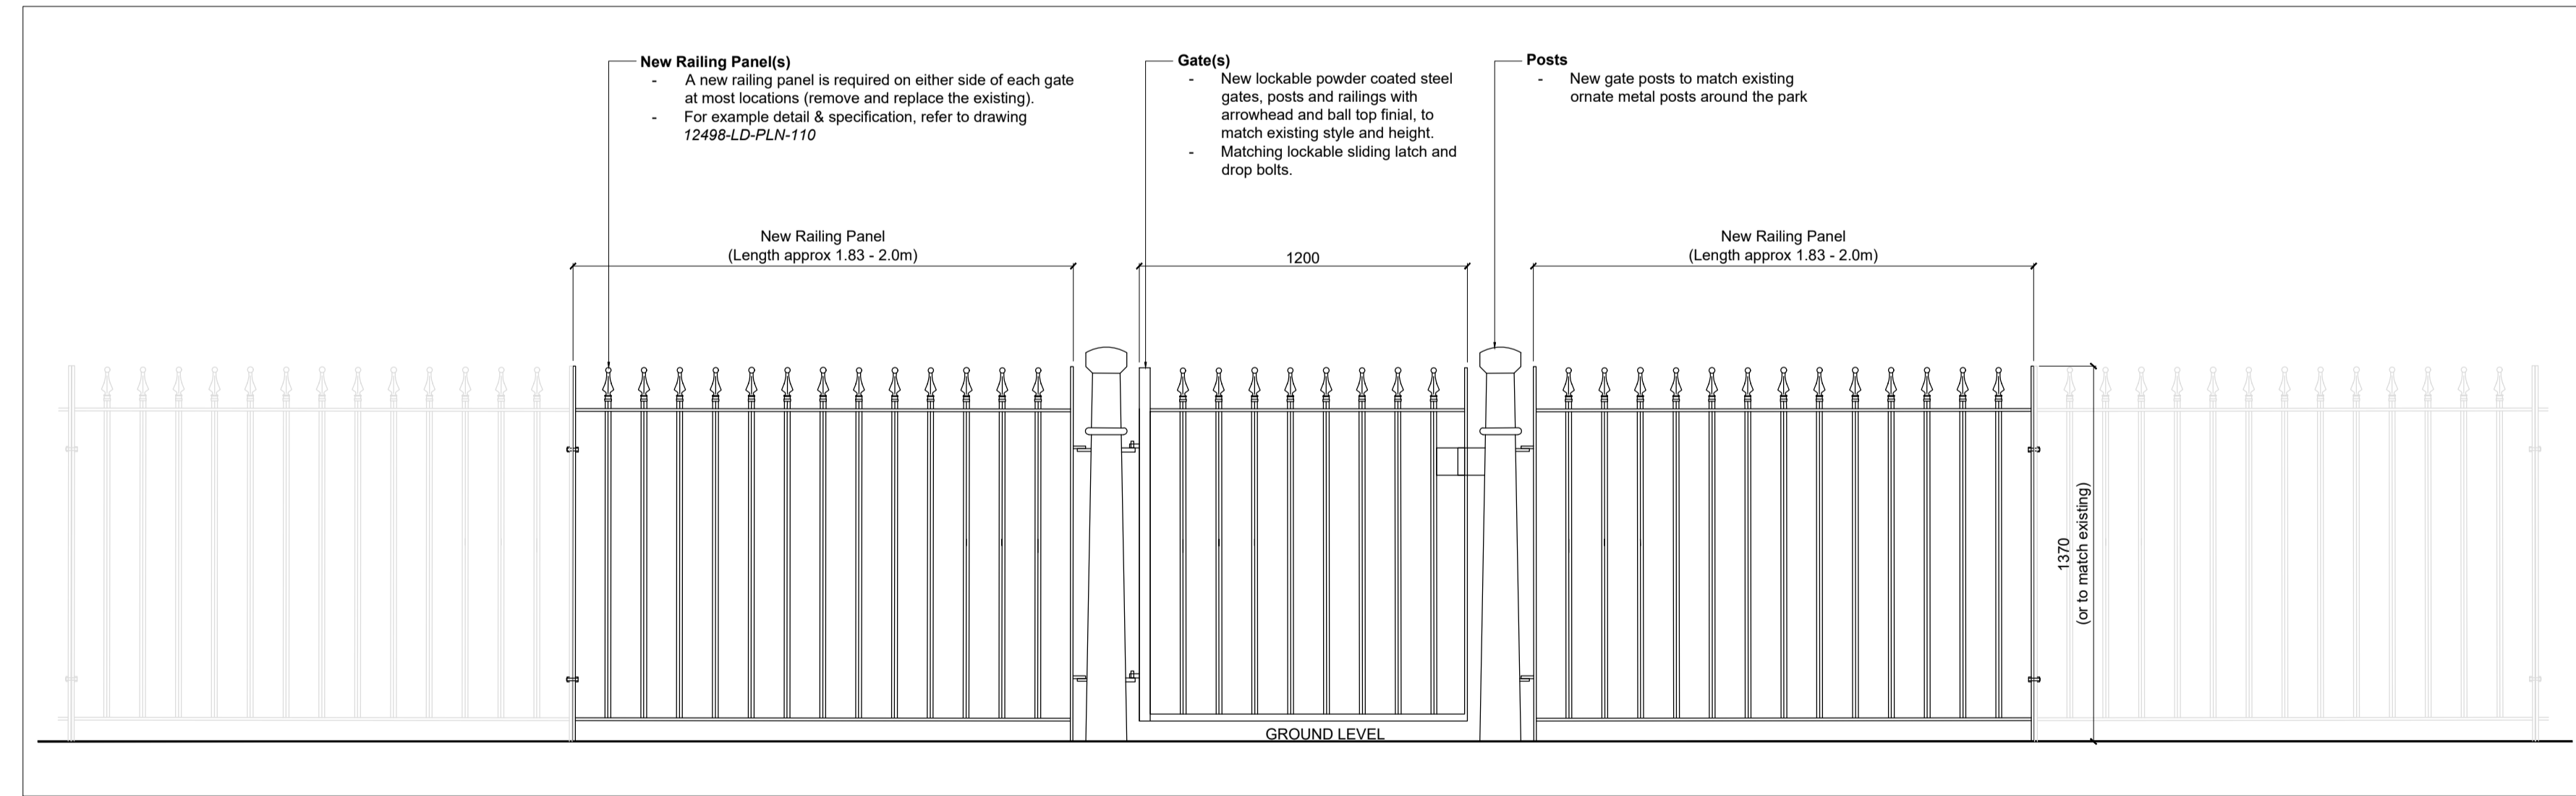


3 Gate Elevation 2/105
Scale 1:20

- KEY**
- Existing Railing Retained
 - Proposed New Railing
 - Proposed New Gate
 - Existing Post Retained
 - Proposed bollard
 - Proposed New Gate Post

Notes
Dimensions provided are approximate and are to be checked by the appointed contractor on site so that the sizes of new gates and fencing provided are suitable for each location.
Contractor to survey path gradients & openings to ensure gate operation works as intended.

For General Arrangement drawings for each gate/entrance please refer to the following:
Gate 1 - 12498-LD-PLN-101
Gate 2 - 12498-LD-PLN-102
Gate 3 - 12498-LD-PLN-103
Gate 4 - 12498-LD-PLN-104
Gate 5 - 12498-LD-PLN-105
Gate 6 - 12498-LD-PLN-106
Gate 7 - 12498-LD-PLN-107
Gate 8 - 12498-LD-PLN-108
Gate 9 - 12498-LD-PLN-109
For Typical Railing Details & Specification refer to 12498-LD-PLN-110

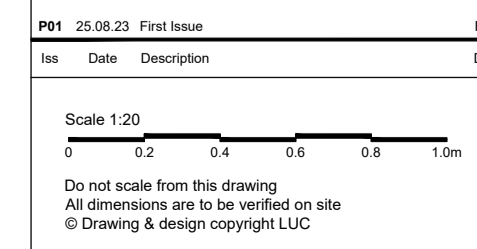

LUC Bristol, Edinburgh, Glasgow, London, Manchester
landuse.co.uk

Project: **Primrose Hill Perimeter Gates**
Client: **The Royal Parks**
LUC Job Nr: 12498
Scale: @A1
Status: As shown
Drawing Title: **General Arrangement Plan Gate 5 (Fitzroy Road)**
Drawing Nr: 12498-LD-PLN-105
Issue: **P01**