

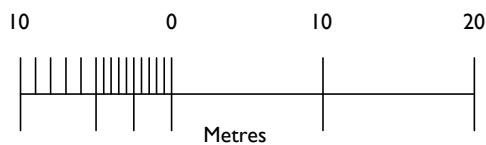


Job No. 430409	Location 6 Gainsborough Gardens, NW3 1BJ	Sketch No. BP01
Sketch By UKPM	Subject Block Plan 1:500	Date 09.23

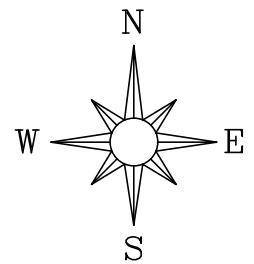

**Terence Fidler Partnership Ltd. - Consulting Structural Engineers**

65 High Street, Kings Langley, Herts, WD4 9HU  
 Email: [info@tfengineers.co.uk](mailto:info@tfengineers.co.uk)

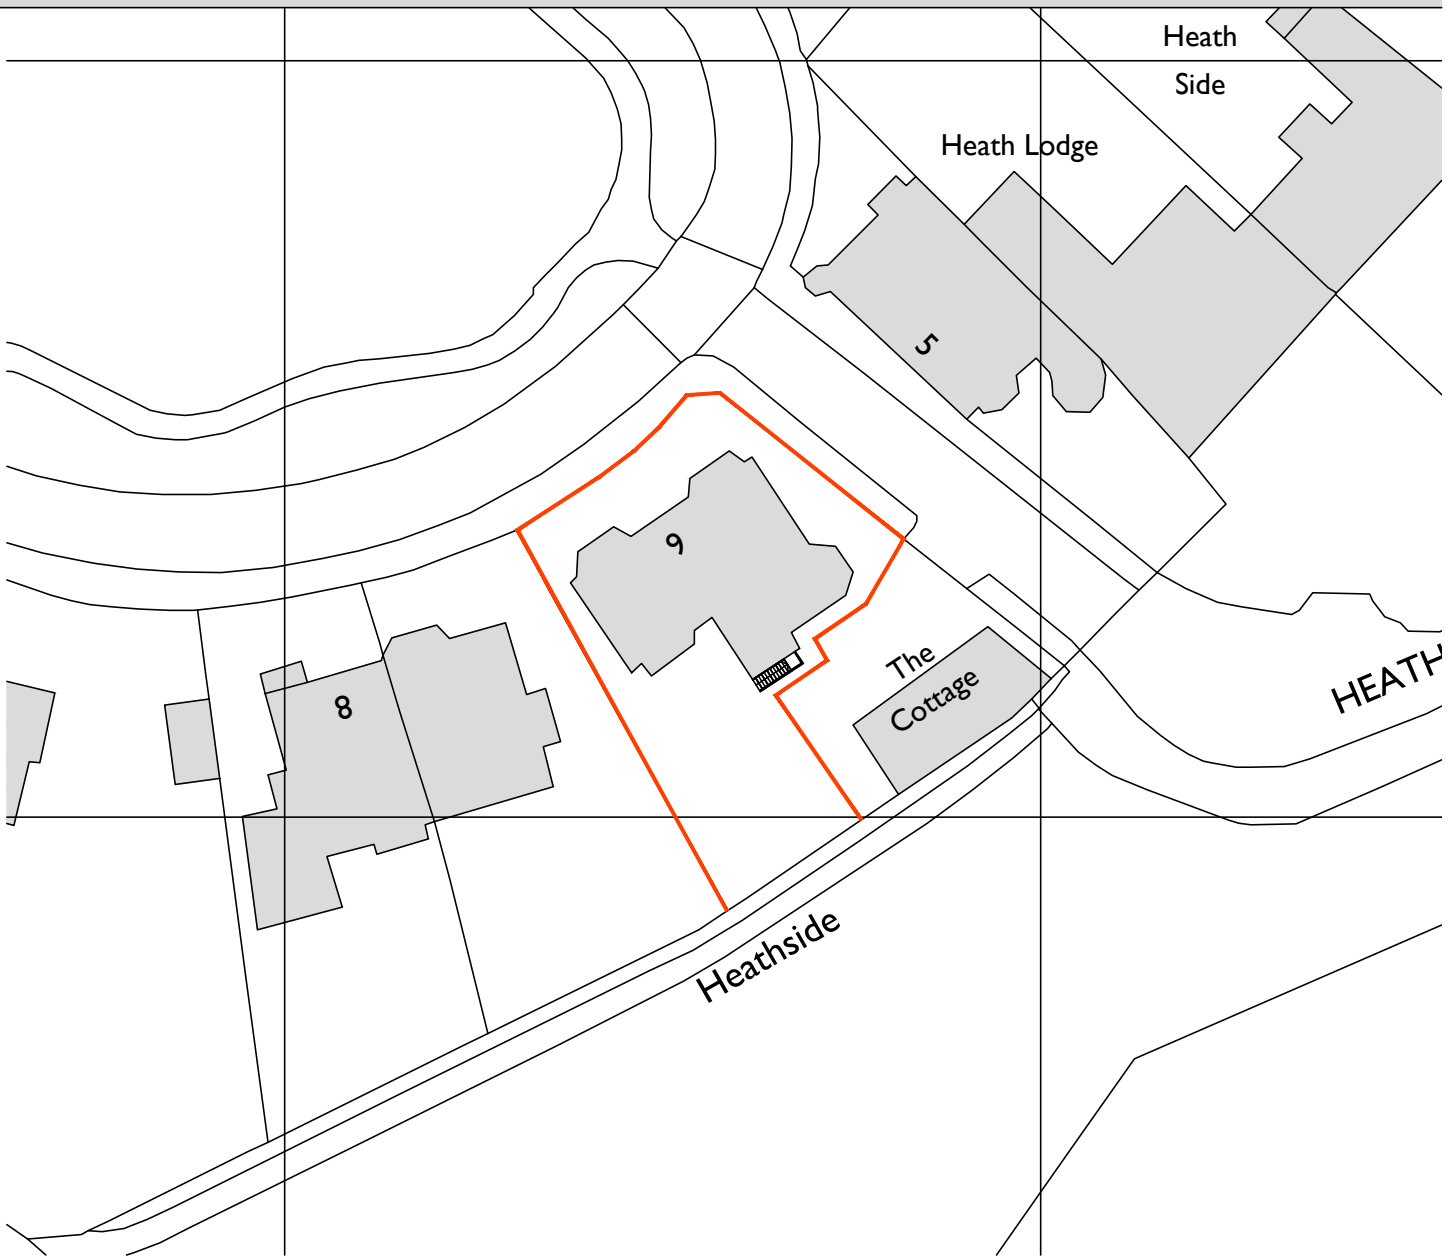