


NOTES:

Rev	Description	Date	By
P1	Issued for Planning	18.08.23	JB



Elevation

1 : 25

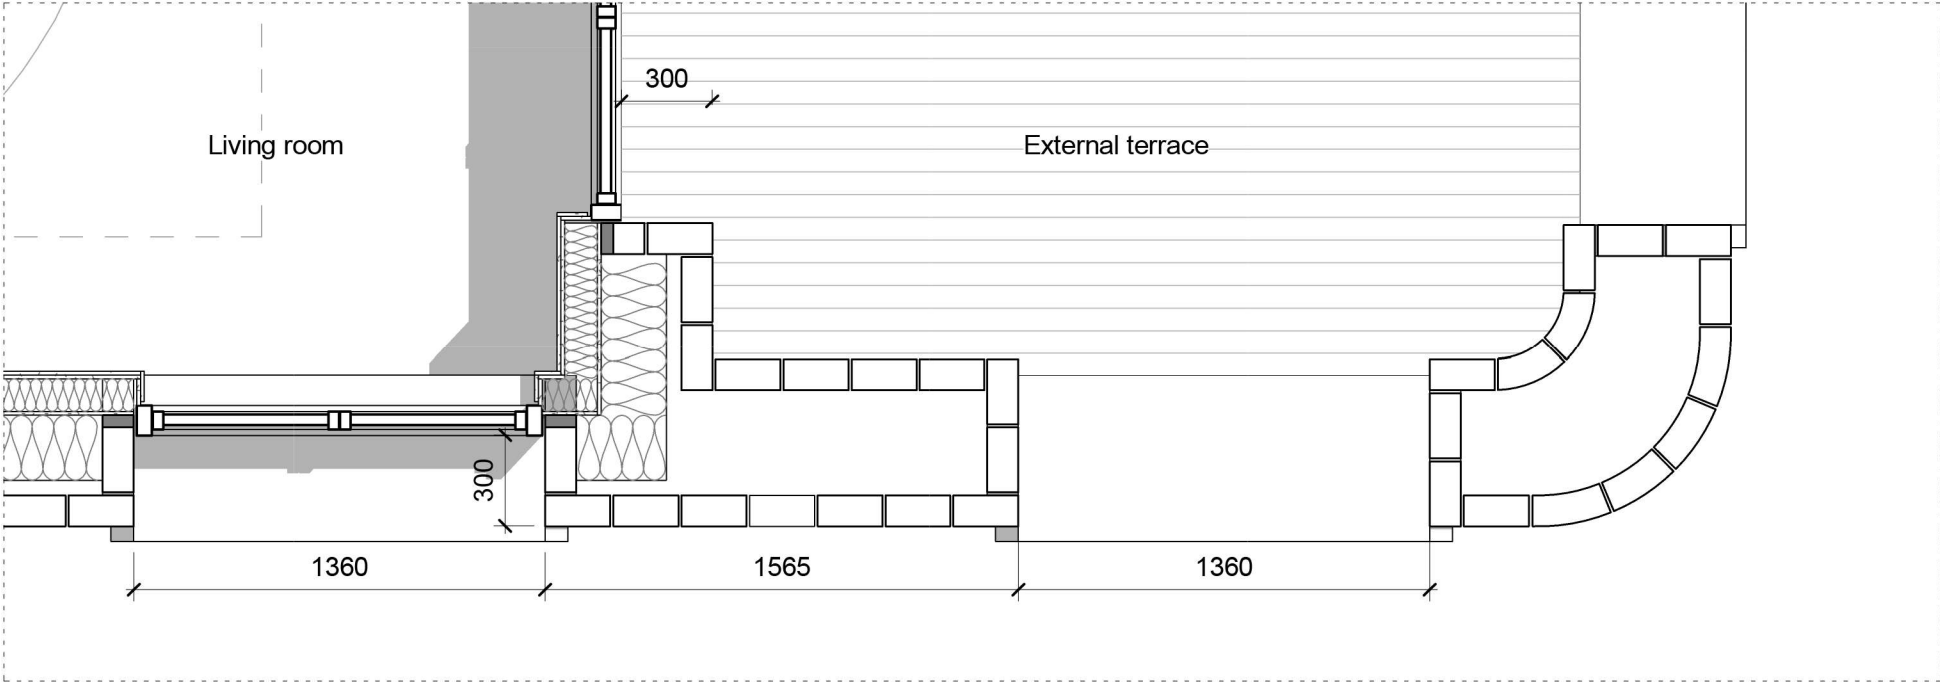

Level 02 Plan

1 : 25

PLANNING

Client
Salboy

Project
Harrington Square

Title
Bay Study 02

Status
Planning

Project number
0010

Date
03/25/23

Drawn by
JB

Checked by
SP

Scale
1 : 25@A1

Revision
P1

Drawing No.
0010-SP-XX-XX-DR-A-2102