


**Elevation**

1 : 25

NOTES:

Rev	Description	Date	By
P1	Issued for Planning	18.06.23	JB

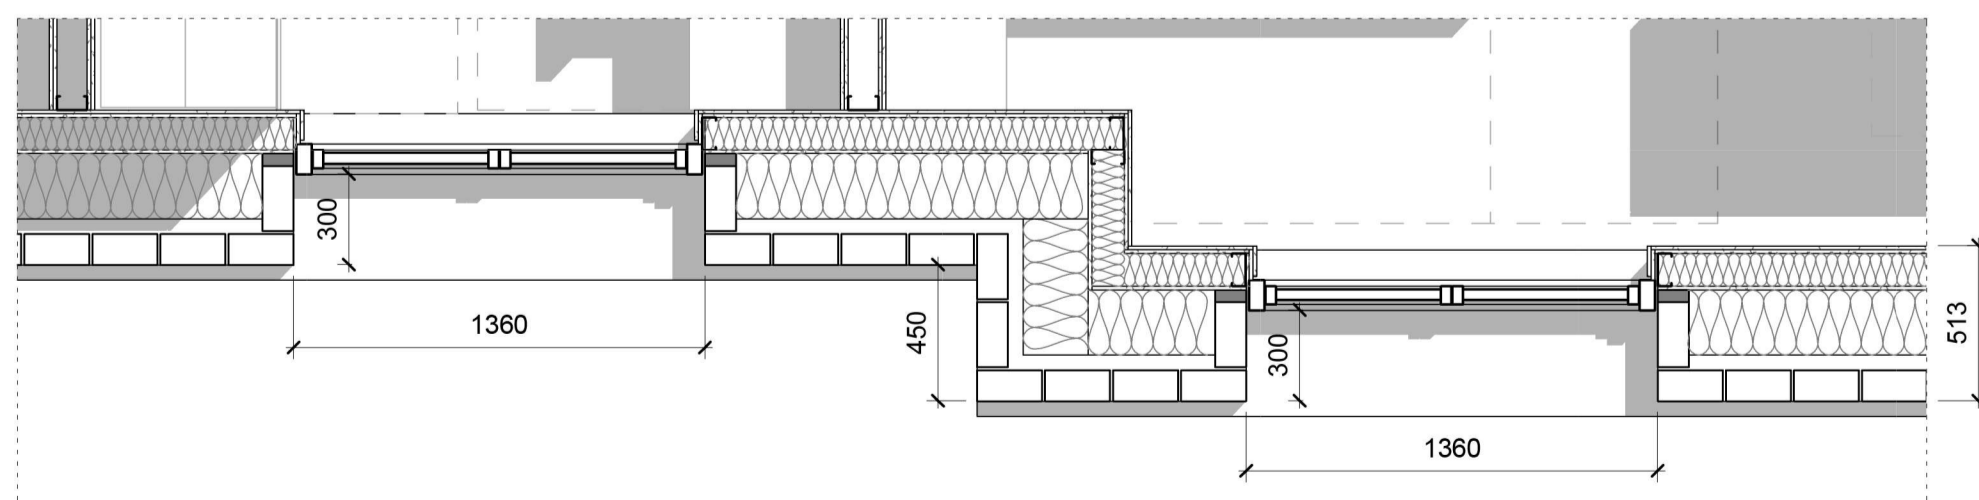

**Level 03 Plan**

1 : 25

**PLANNING**

Client:  
**Salboj**

Project:  
**Harrington Square**

Title:  
**Bay Study 03**

Status:  
**Planning**

Project number: **0010**      Date: **03/25/23**

Drawn by: **JB**      Checked by: **SP**

Scale: **1 : 25@A1**      Revision: **P1**

Drawing No.: **0010-SP-XX-XX-DR-A-2103**