



SITE BLOCK PLAN 1:500

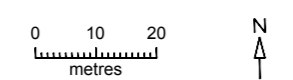

SITE LOCATION PLAN 1:1250

MapServe®

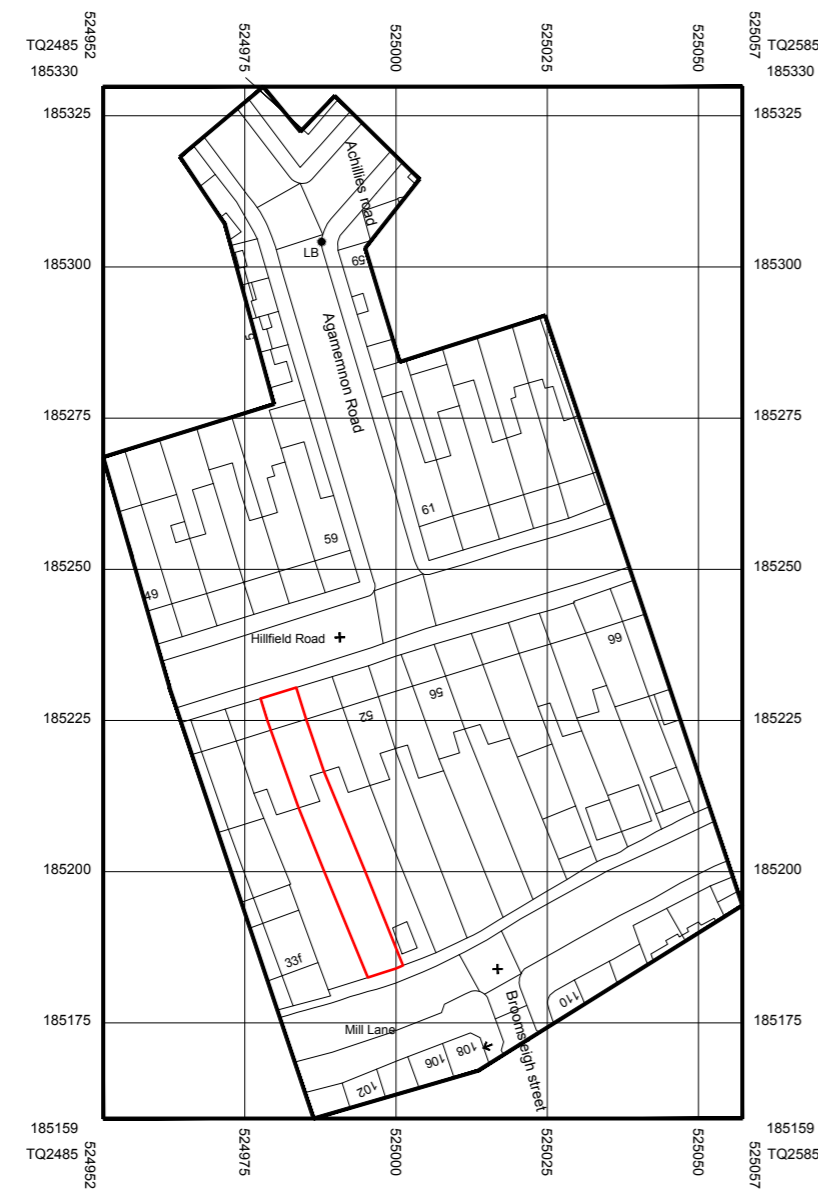

© Crown copyright 2023 Ordnance Survey 100053143



A2

This drawing and the copyrights and patents therein are the property of JSM and may not be used or reproduced without consent or attribution.

It is the responsibility to review these drawings to ensure compliance with the latest building regulations and guidance documents as well as ensure the detailed measurements are correct before undertaking works.

No structural, intrusive or specialist surveys have been undertaken as part of this design.

ADDRESS 48 HILLFIELD	TITLE EXISTING SITE LOCATION AND BLOCK PLAN
PROJECT WINDOW RENEWAL	PURPOSE OF ISSUE PLANNING
SCALE 1:1250 / 500 @ A2	DATE 22/01/2023
DRAWING NO. P03	REVISION -