


HORIZONTAL DISTRIBUTION
IN ORIGINAL PART OF HOUSE
BETWEEN JOISTS


VERTICAL RISER IN
NEW EXTENSION

NO VERTICAL RISERS IN ORIGINAL HOUSE

ORIGINAL HOUSE

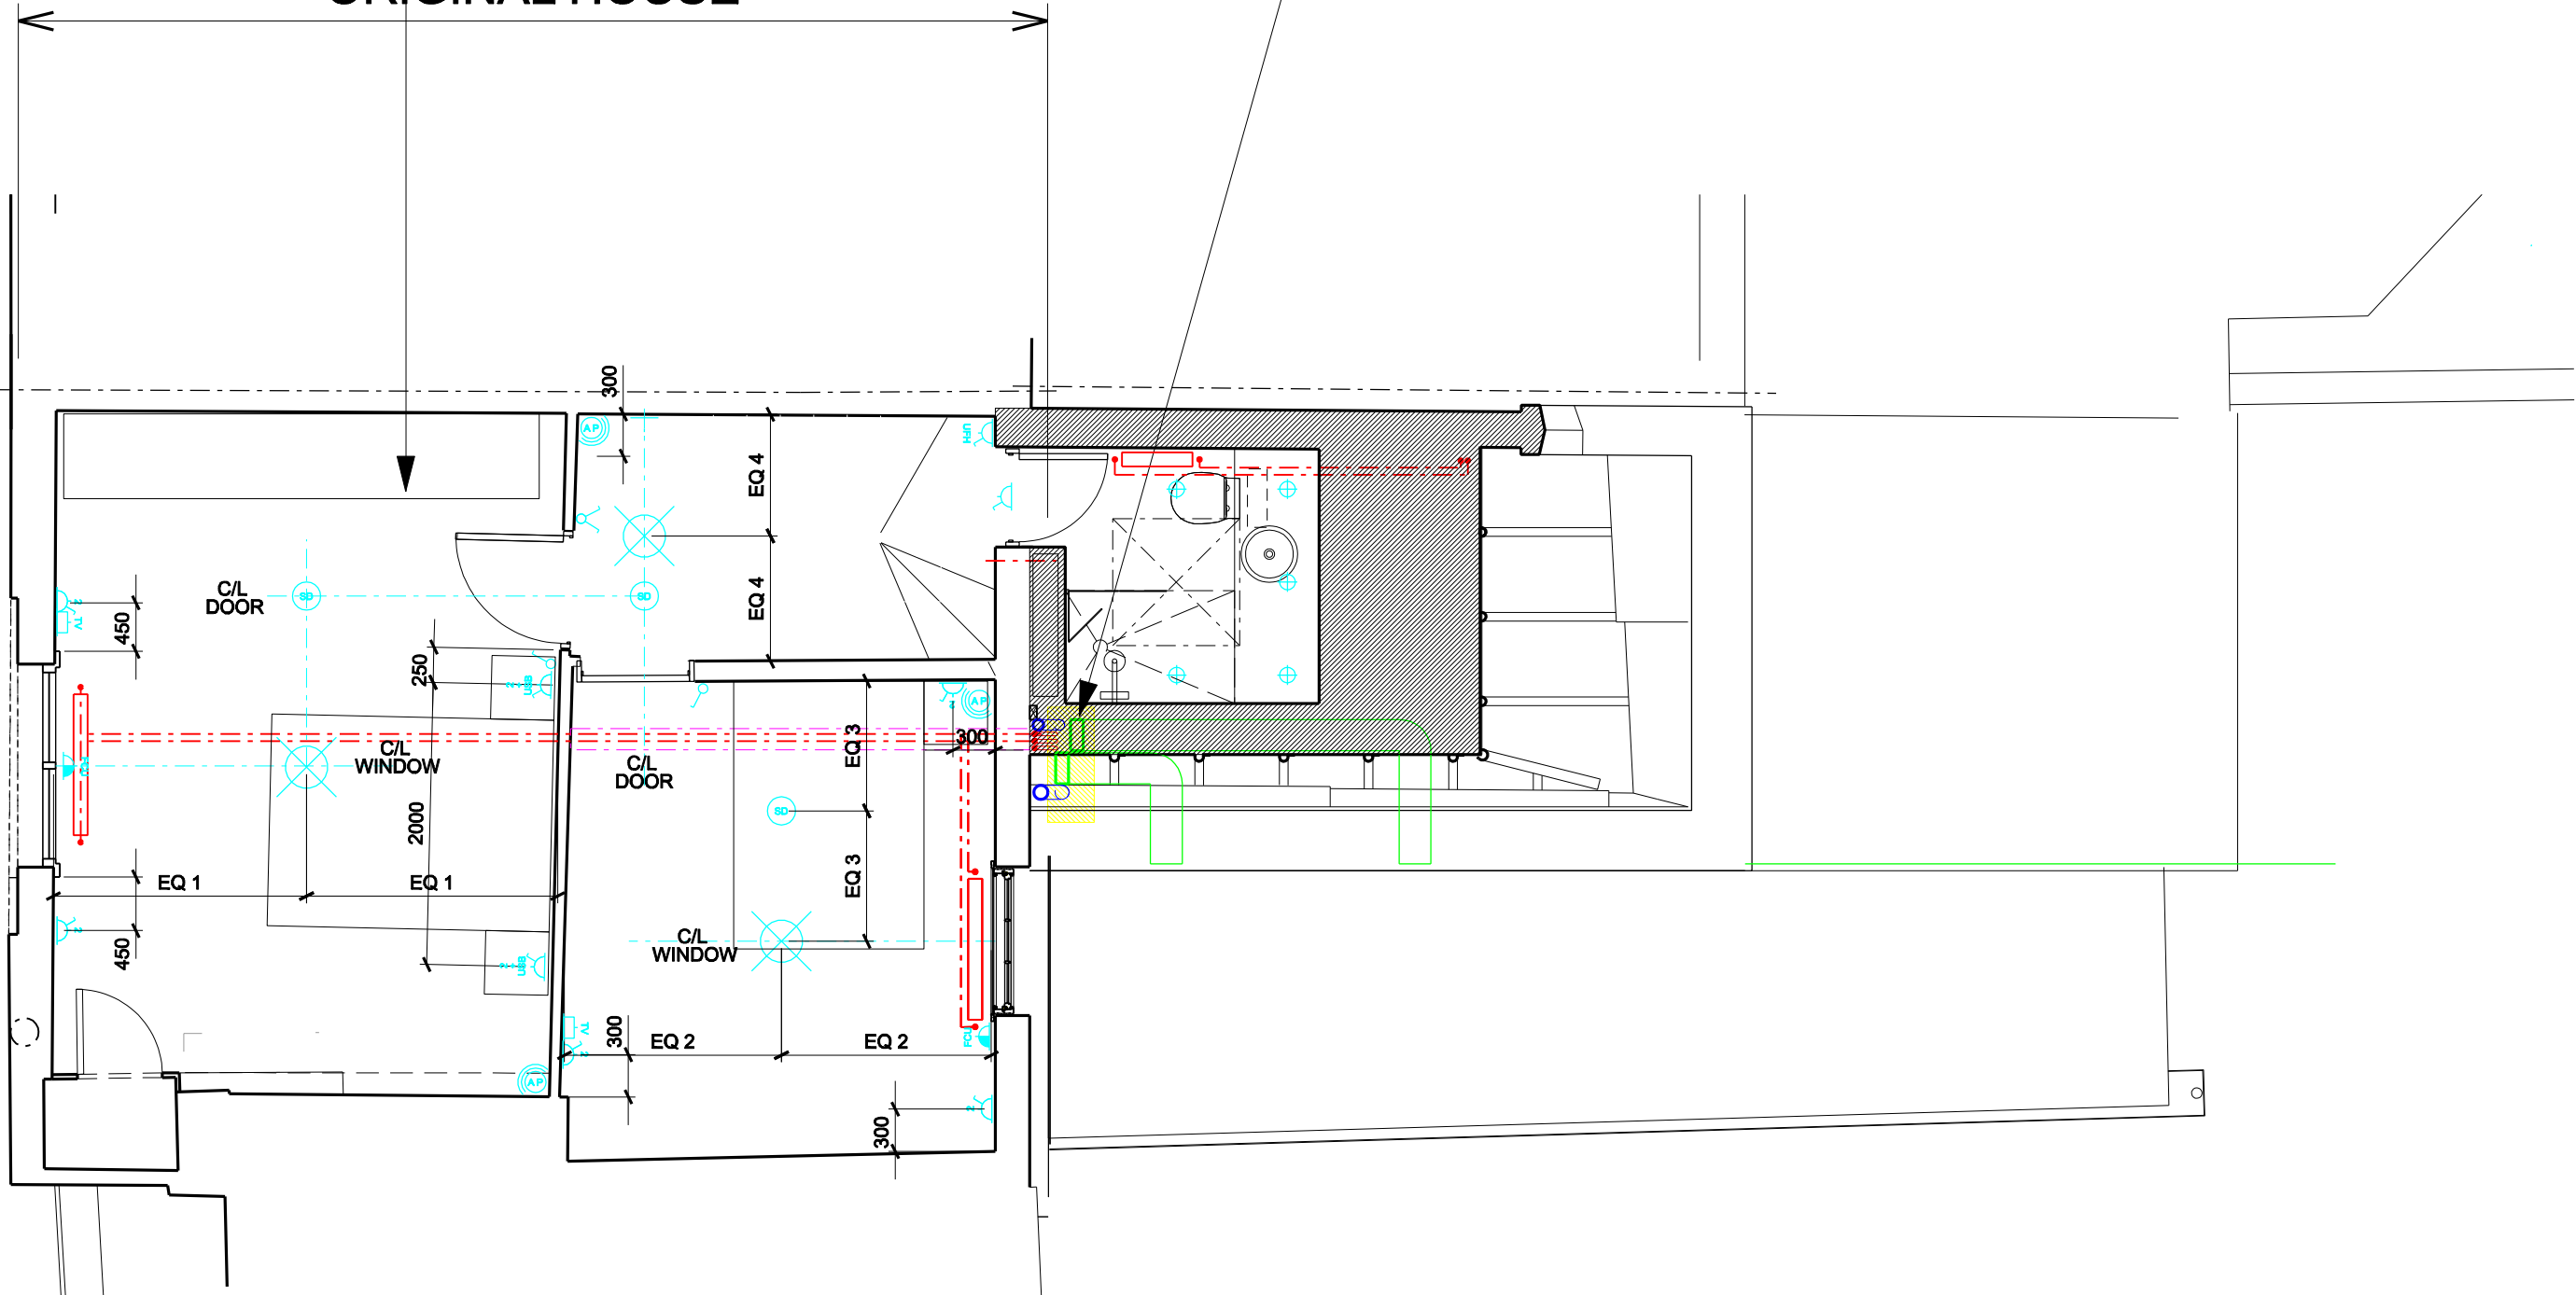

SECOND

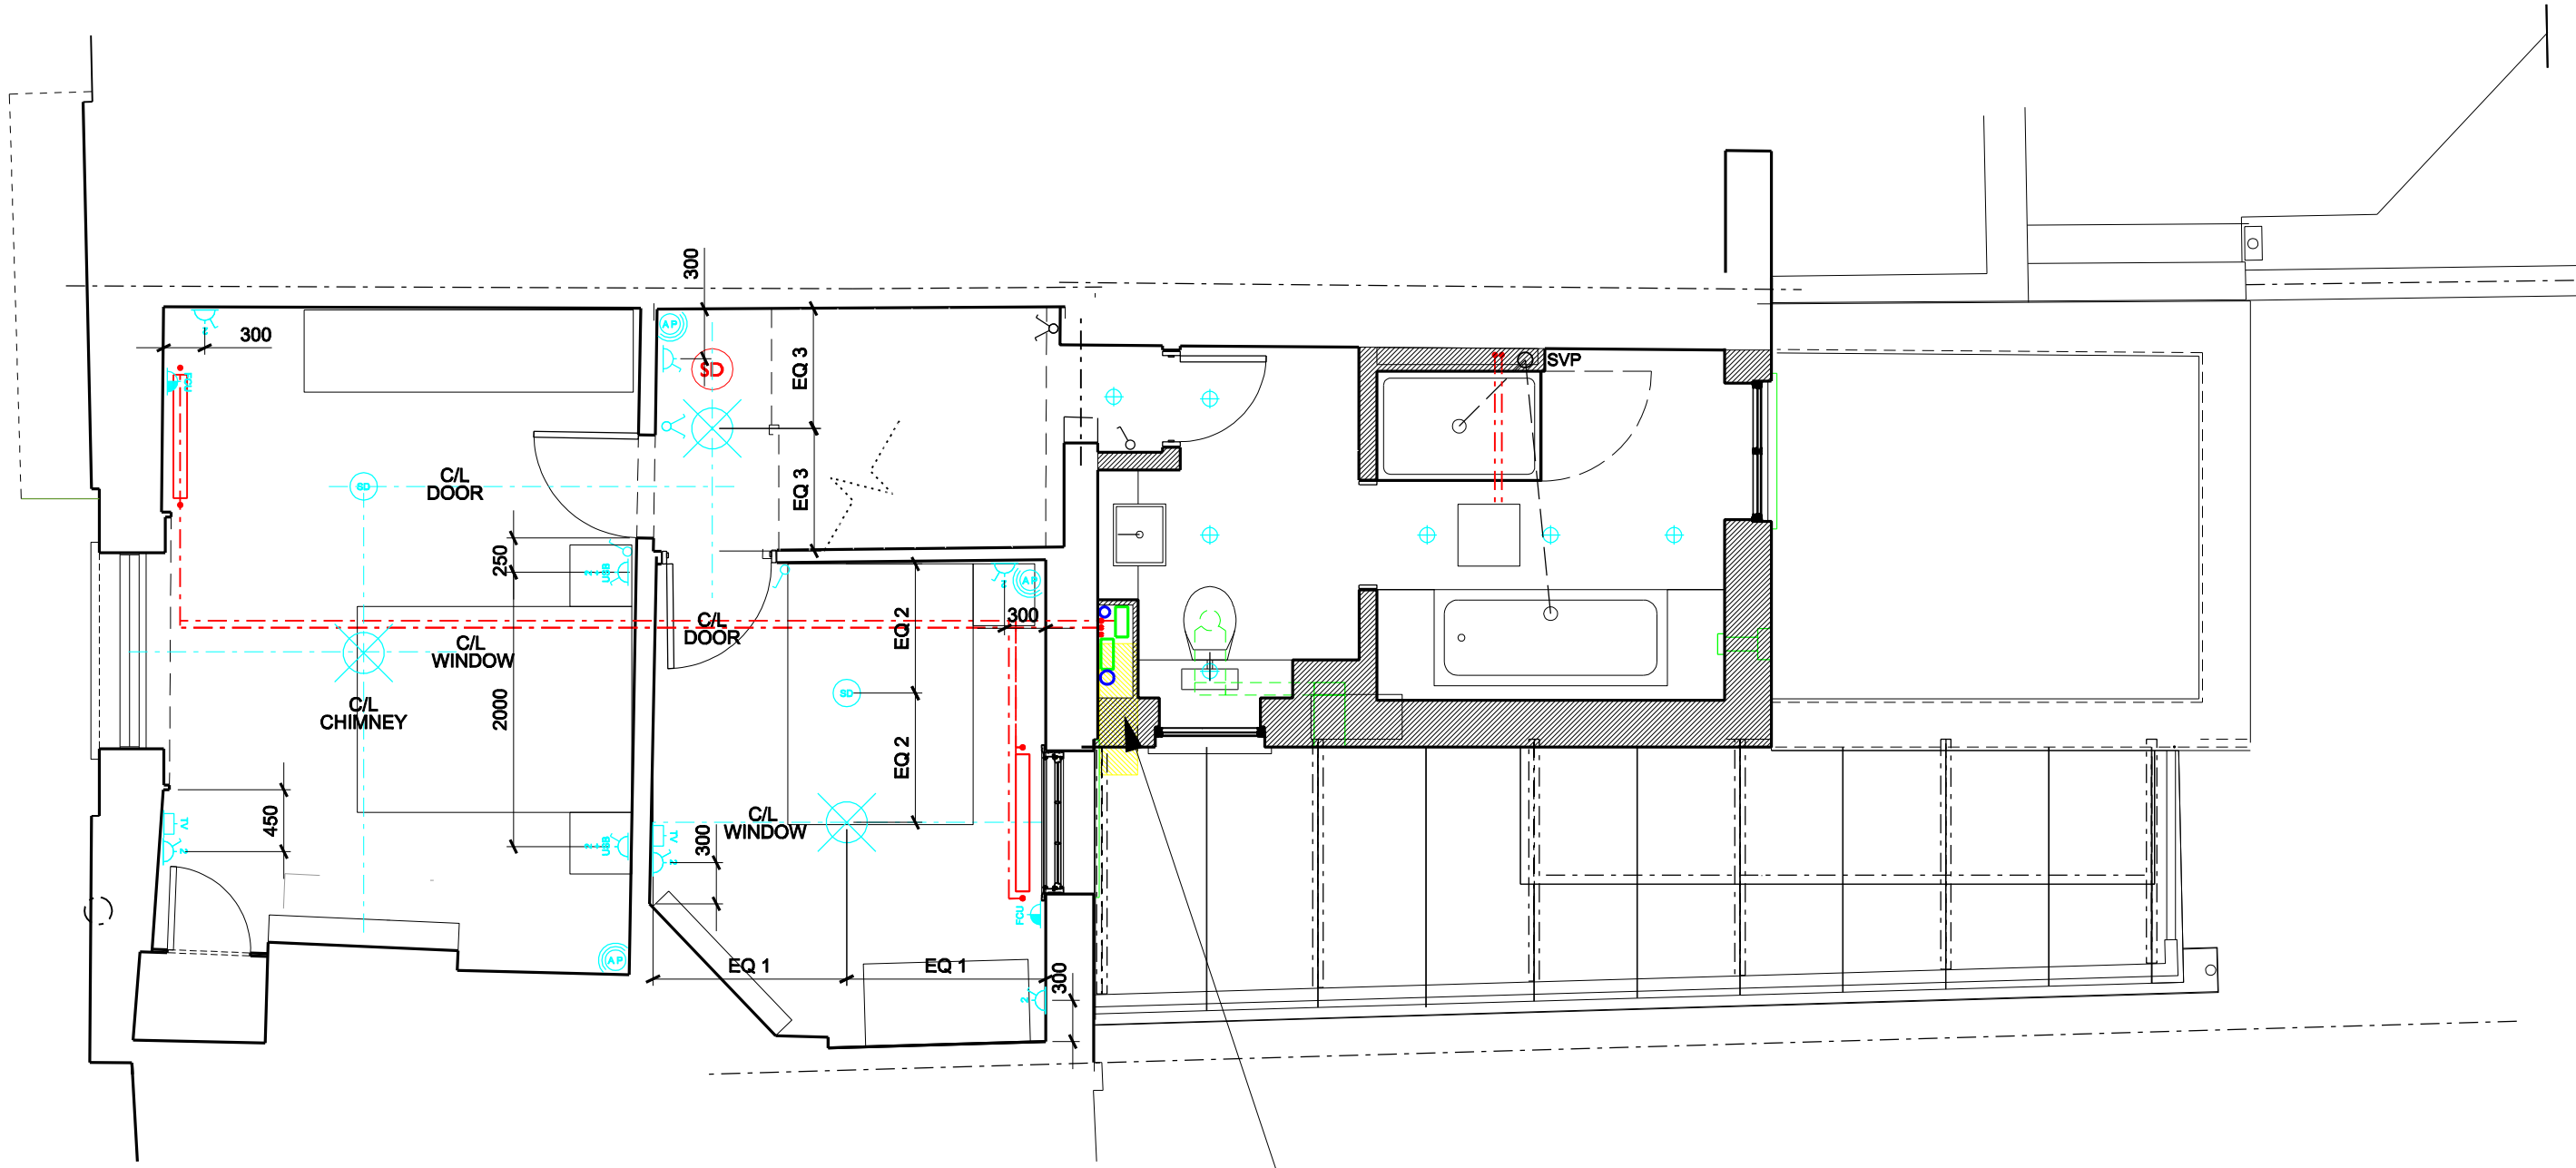


FIRST

VERTICAL RISER IN
NEW EXTENSION

PIPES AND CABLES
DISTRIBUTED WITHIN
FLOOR VOIDS - EXISTING
HOLES & NOTCHES IN
EXISTING JOISTS
WHERE ACCEPTABLE
TO BE REUSED
WHERE POSSIBLE

EXISTING HOUSE

HEATING FLOW
AND RETURN

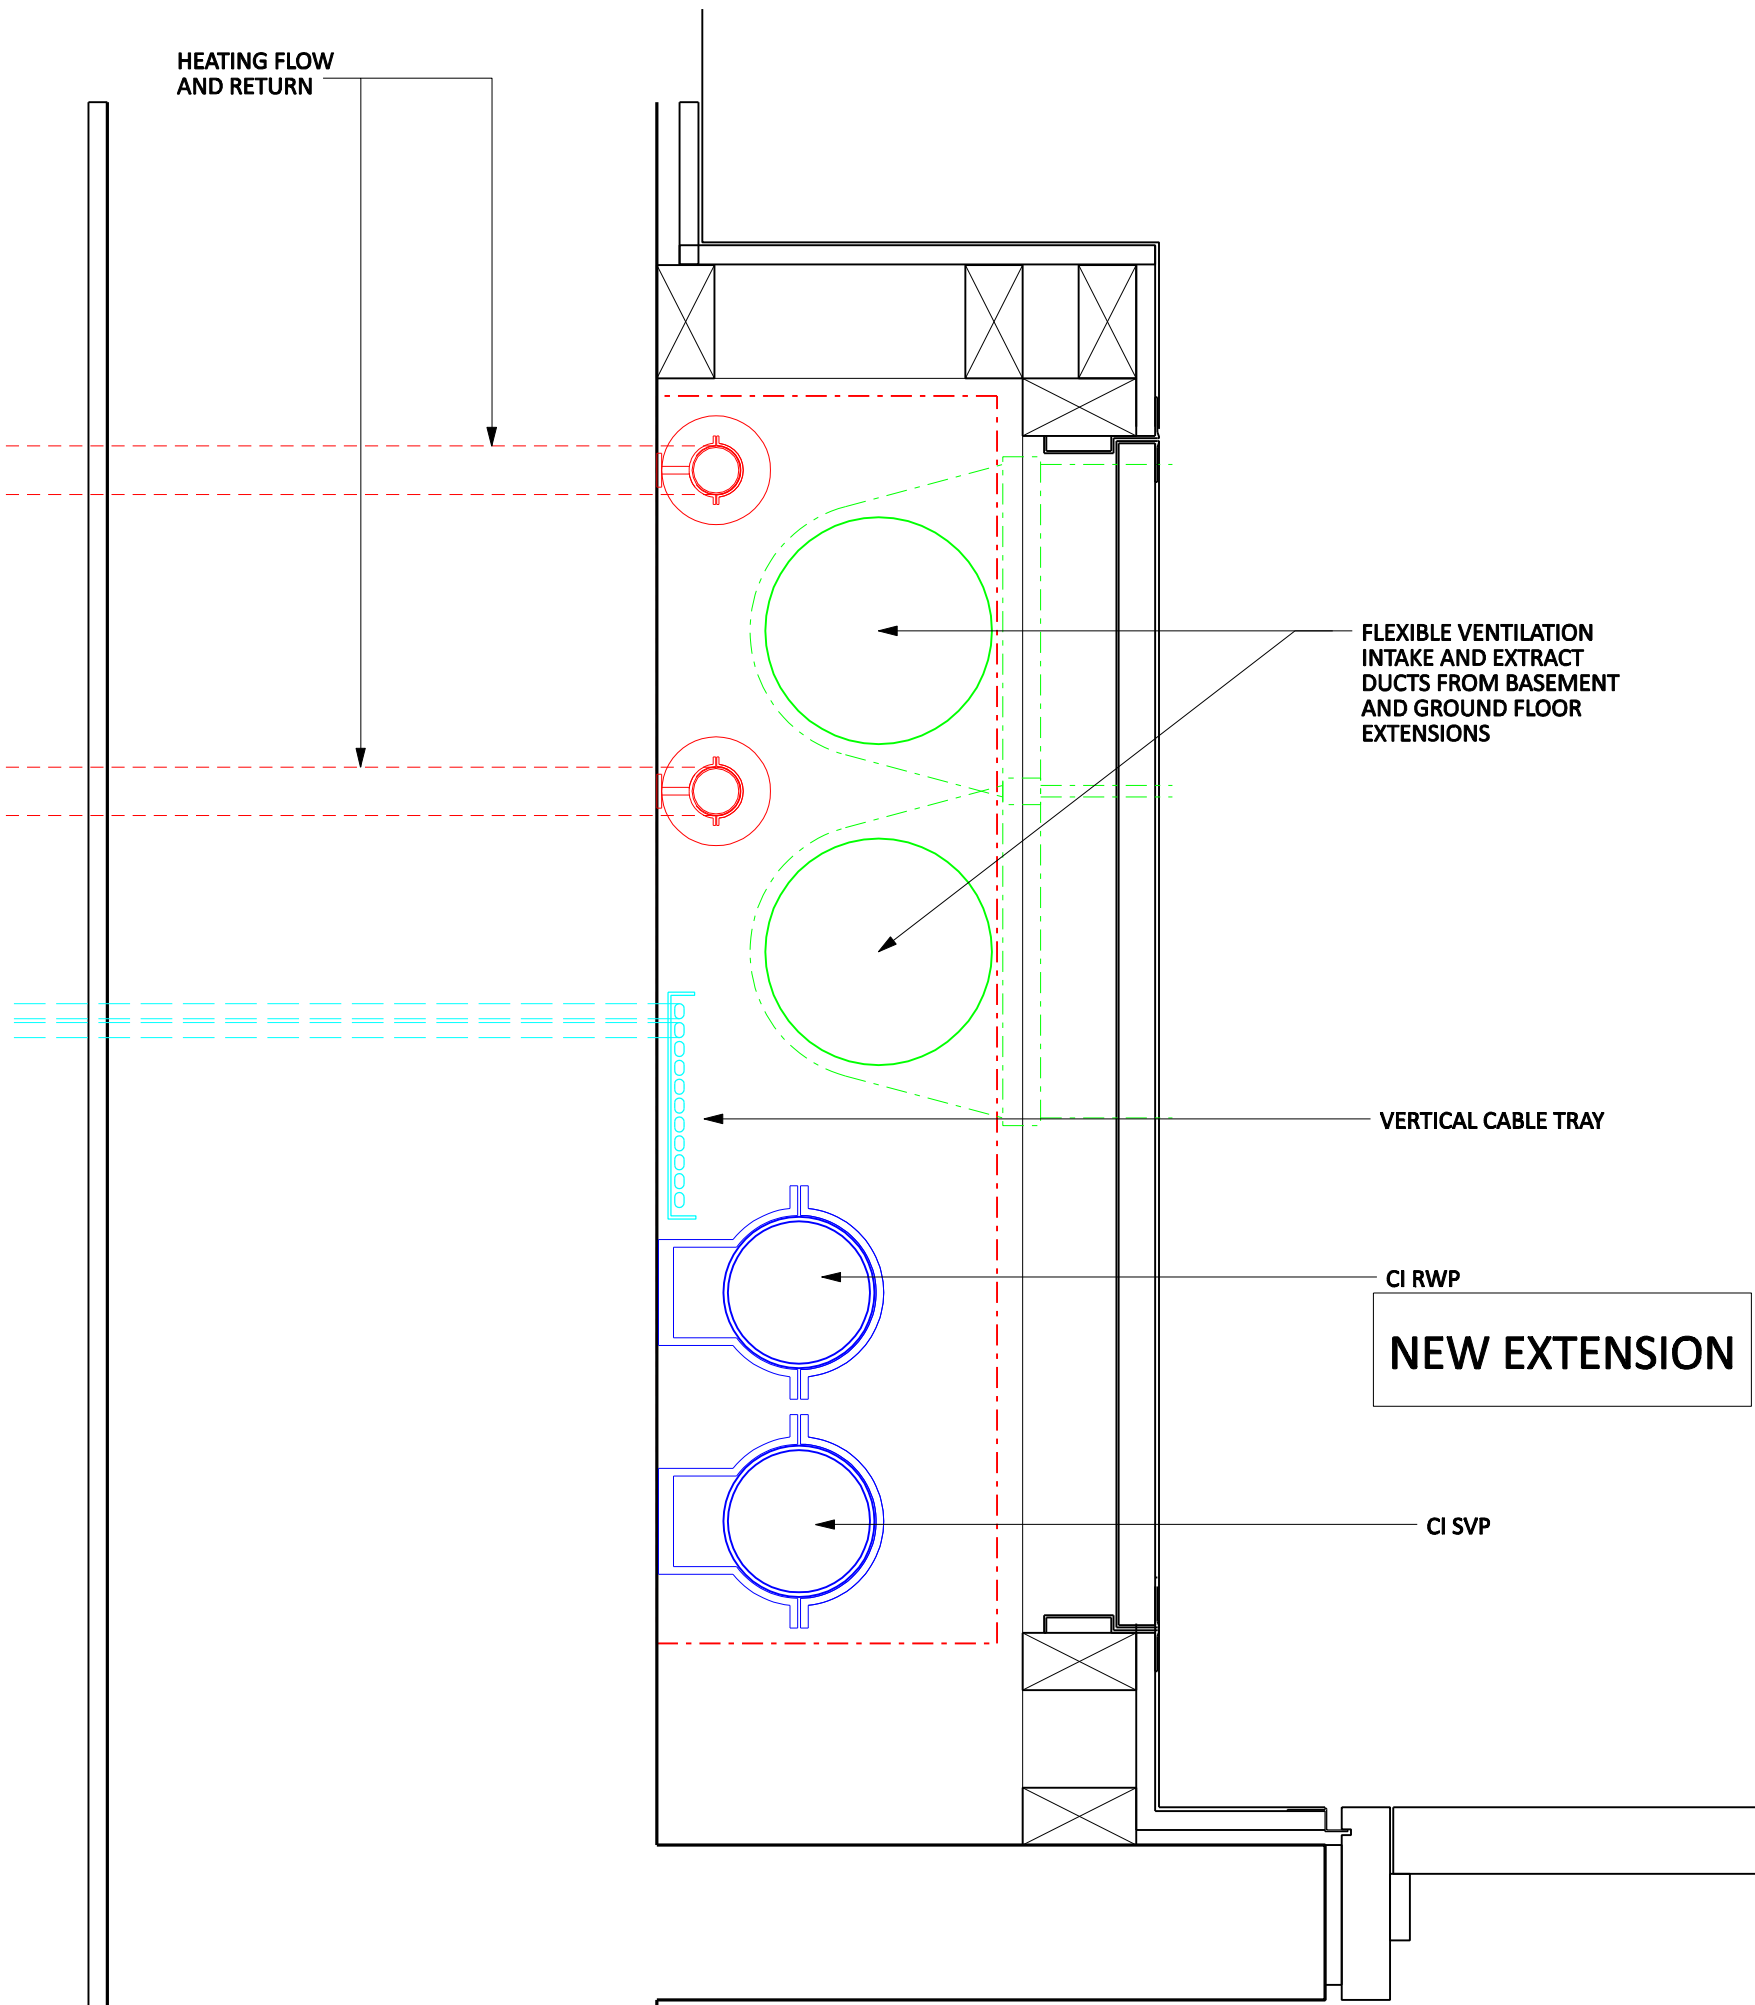

DETAILS OF RISER: 1:5

- VENTILATION
- HEATING
- ELECTRICAL ACCESSESORIES
- DRAINAGE ABOVE GROUND



REVISION NOTES

DATE

JOB: 45 FLASK WALK
CLIENT: OSMAN OSZAN AND MARIA GREGORI DELORES FUSTER
DRAWING: FIRST AND SECOND FLOORS SERVICES DISTRIBUTION
DATE: AUGUST 2023
DWG NO: 651 P 602
STATUS: REVISION: SCALE: 1:50 AND 1:5 AT A1

STUDIO 303 LTD NORTH RIDGE SOUTH BANK WESTERHAM KENT TN16 1EN TEL: 020 7253 2587

