
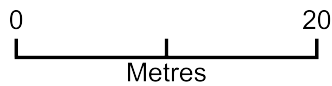


9 ROBIN GROVE N6 6PA

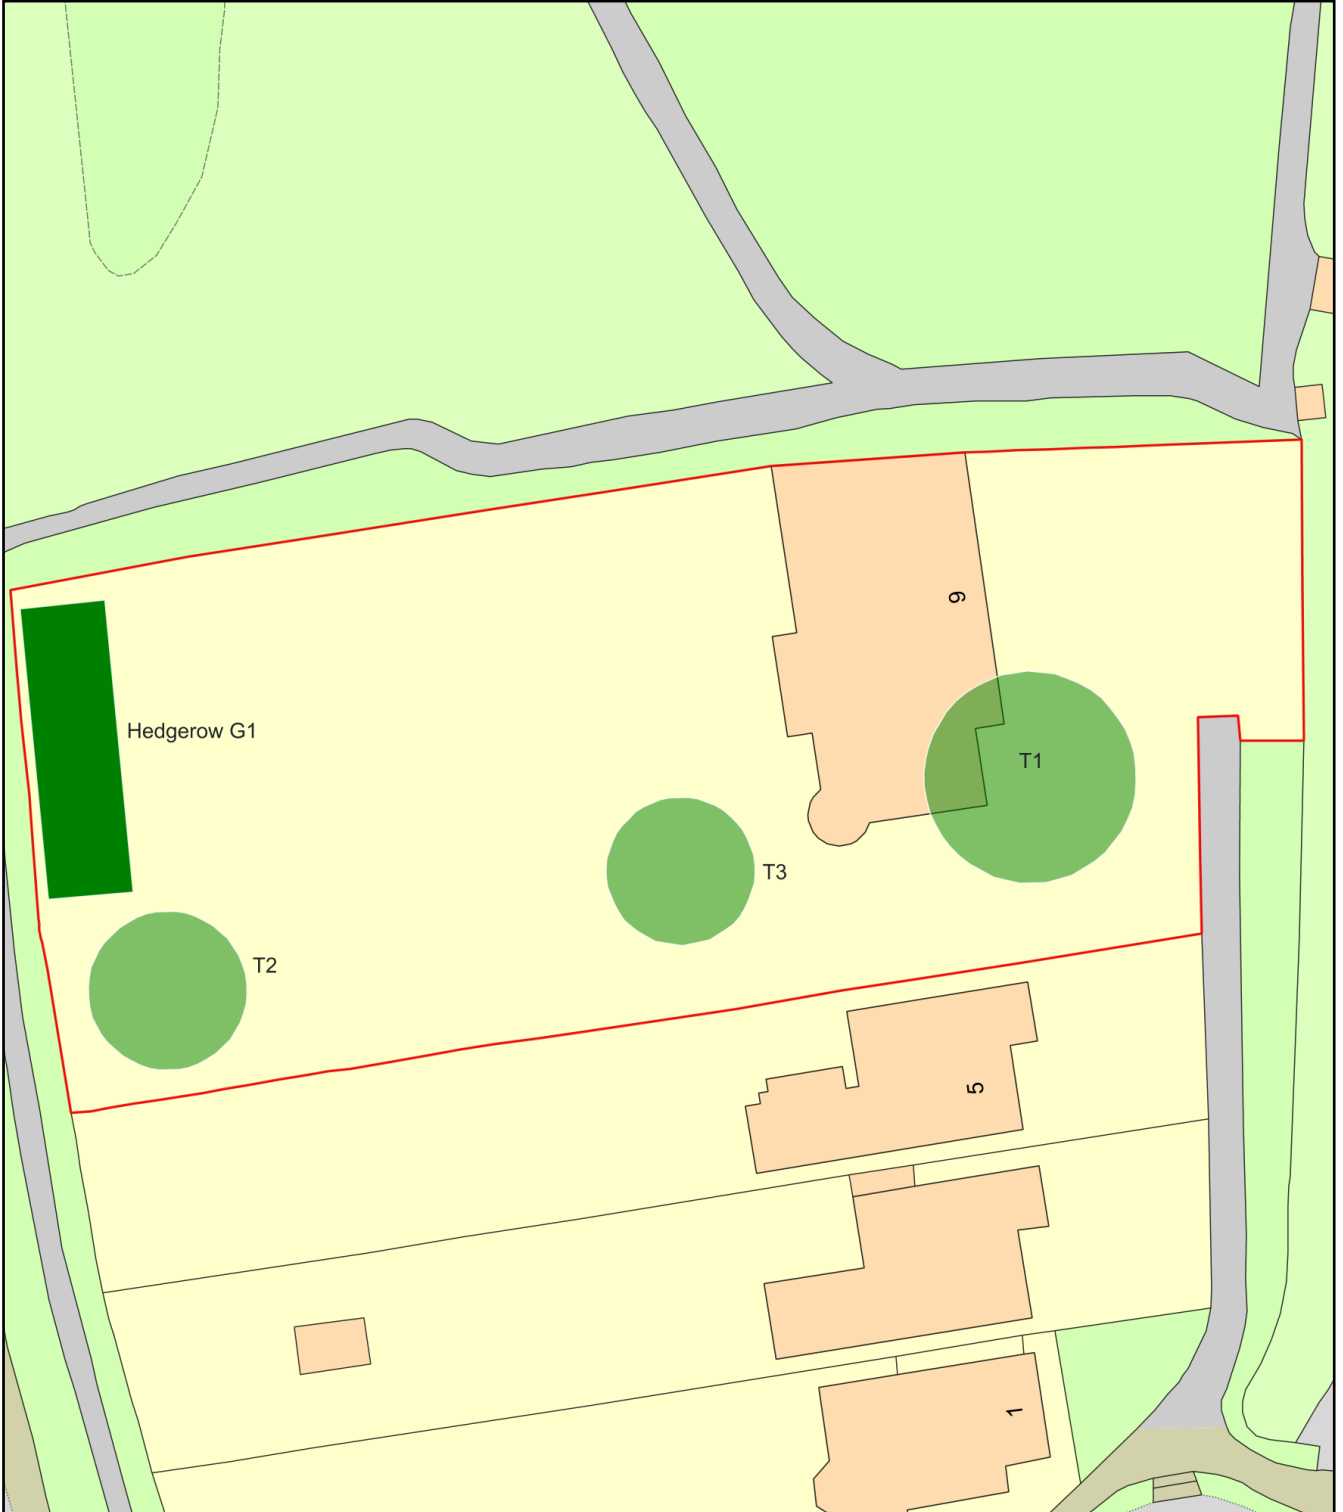

Plan Produced for: L.B.CAMDEN

Date Produced: 20 Sep 2023

Plan Reference Number: TQRQM23263112327635

Scale: 1:500 @ A4