


This drawing is the copyright of Axiom Architects. It is for planning application purposes only and may not be reproduced in whole or in part without permission. Drawings lodged for planning approval may be reproduced by the Planning Authority in accordance with the 'Copyright (Material Open to Public Inspection) (Marking of Copies of Plans and Drawings) Order 1990' and must carry the relevant copyright restriction note. Scaling from this drawing should only be carried out from a print at the scale and size specified within the title block. Responsibility for ensuring correct size reproduction remains with the reader.

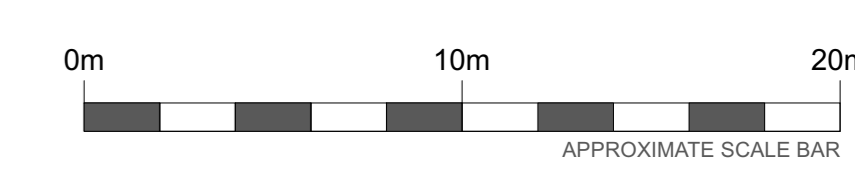

**Key**

- Standard bedroom
- Larger bedroom
- UA bedroom
- Reception/F&B/Lounge
- Back of house
- Circadian Light
- Circadian Lightwell
- Plant

C	28/07/23	For Planning Rev1 - Plant area & car park lobbies	Fp
B	06/07/23	For planning	Fp
A	23/05/23	Stage 2 issue	FP
Rev	Date	Description	By Chk

**AXIOM ARCHITECTS**

Morelands 5-27 Old Street London EC1V 9HL  
Tel. 0207 421 8866 www.axiomarchitects.co.uk

Client  
**LAZARI INVESTMENTS LTD**

Project  
BRUNSWICK CENTRE  
BLOOMSBURY  
LONDON WC1N 1BS

Drawing  
**PROPOSED GA PLAN B1**  
**Upper basement**

Scale	Date	Drawn	Checked
1:200	21/06/2023	FP	JM
Drawing No.	Revision		

**4742-PA1-099 C**

Status  
**PLANNING**

2 Proposed Upper Basement B1  
Scale: 1:200