



This drawing is the copyright of Axiom Architects. It is for planning application purposes only and may not be reproduced in whole or in part without permission. Drawings lodged for planning approval may be reproduced by the Planning Authority in accordance with the Copyright (Material Open to Public Inspection) (Marking of Copies of Plans and Drawings) Order 1990 and must carry the relevant copyright restriction note. Scaling from this drawing should only be carried out from a print at the scale and size specified within the title block. Responsibility for ensuring correct size reproduction remains with the reader.


- Key**
- Escape route
  - Car park
  - Future hotel demise
  - New access door

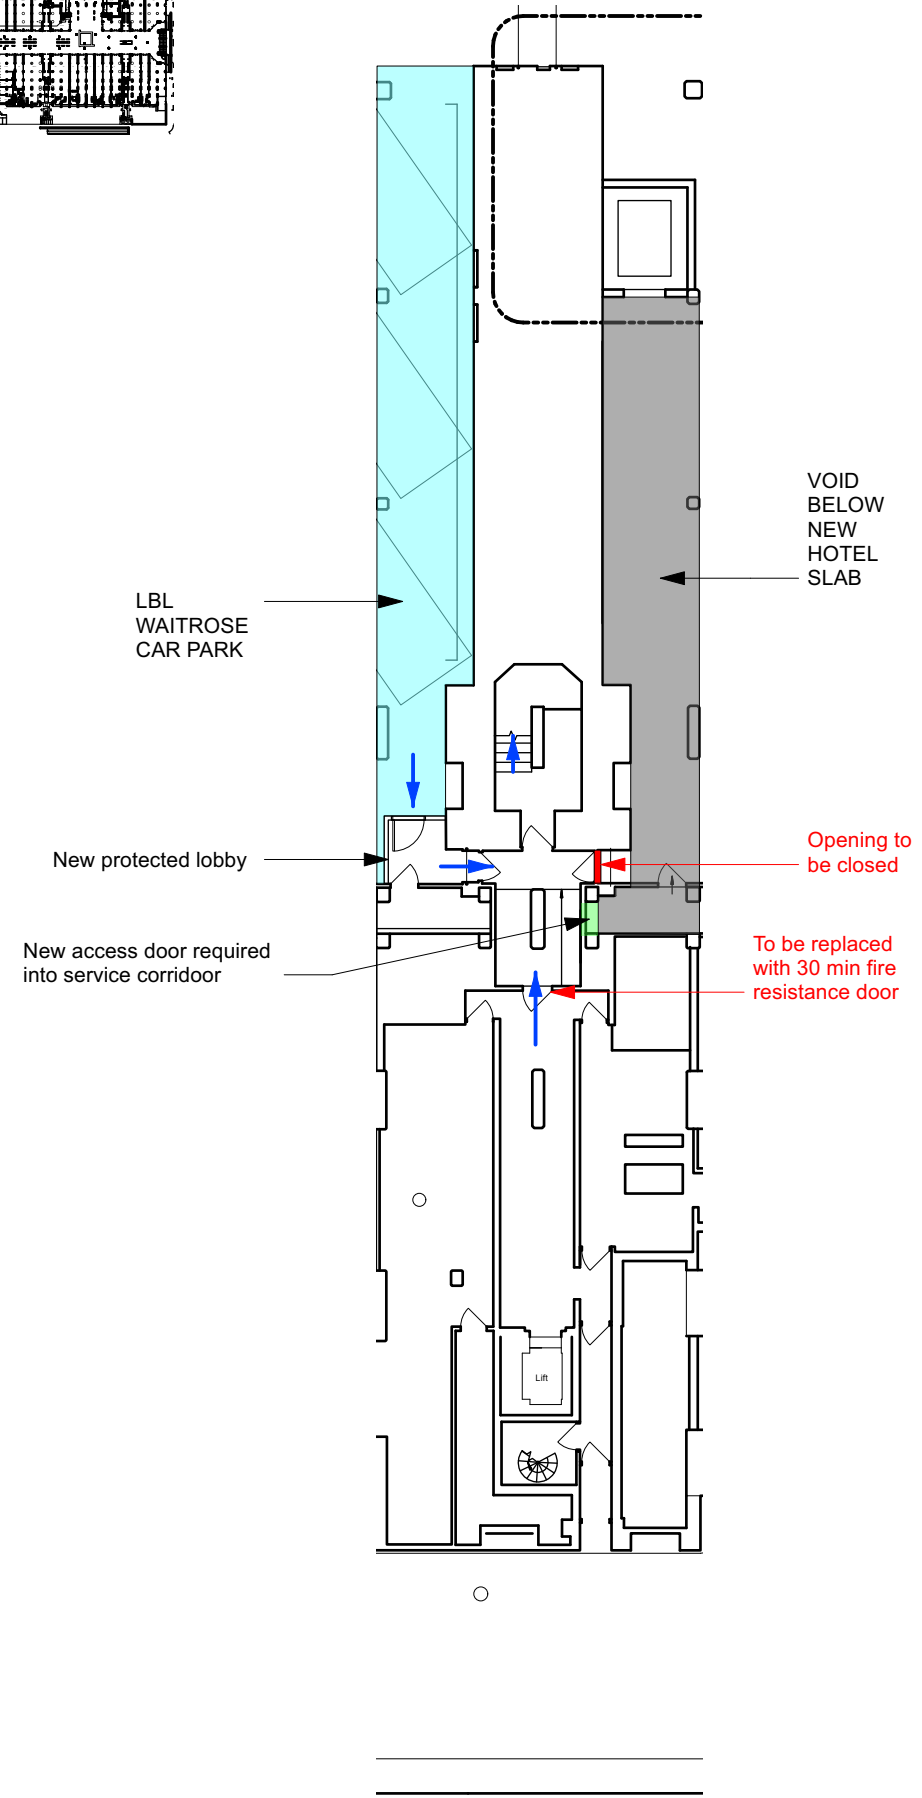

LOWER BASEMENT LEVEL

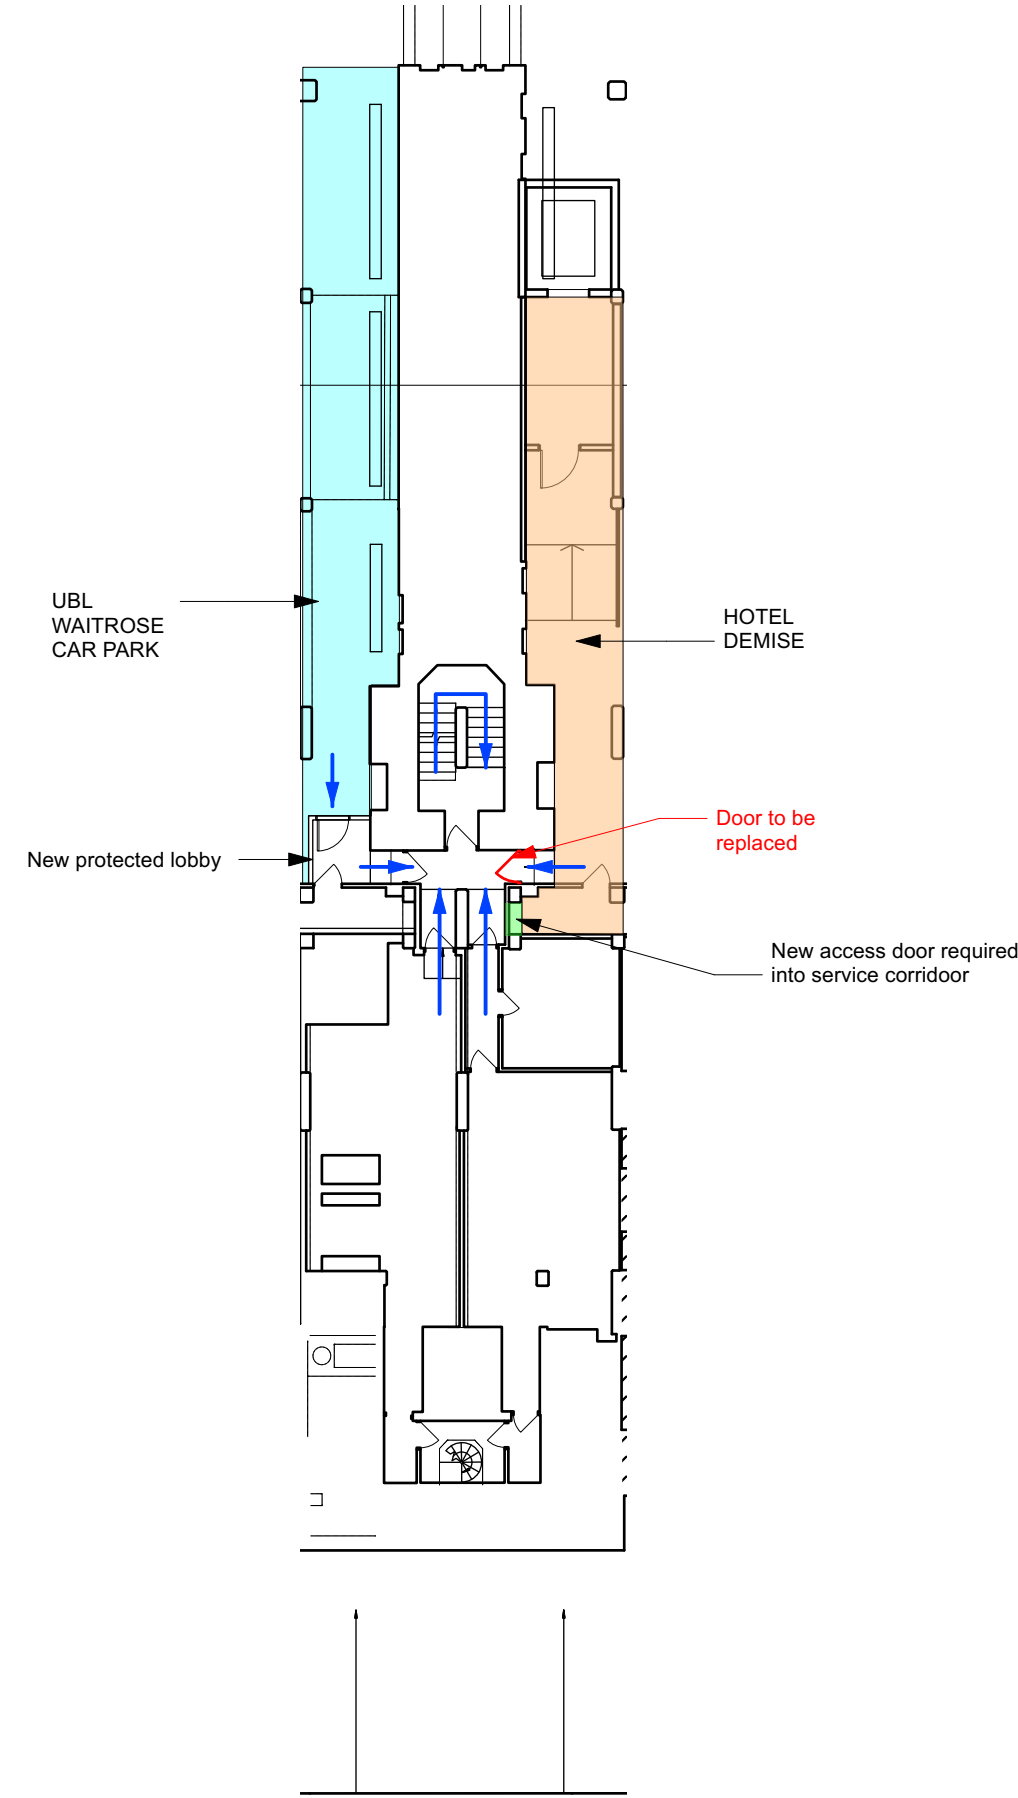

UPPER BASEMENT LEVEL

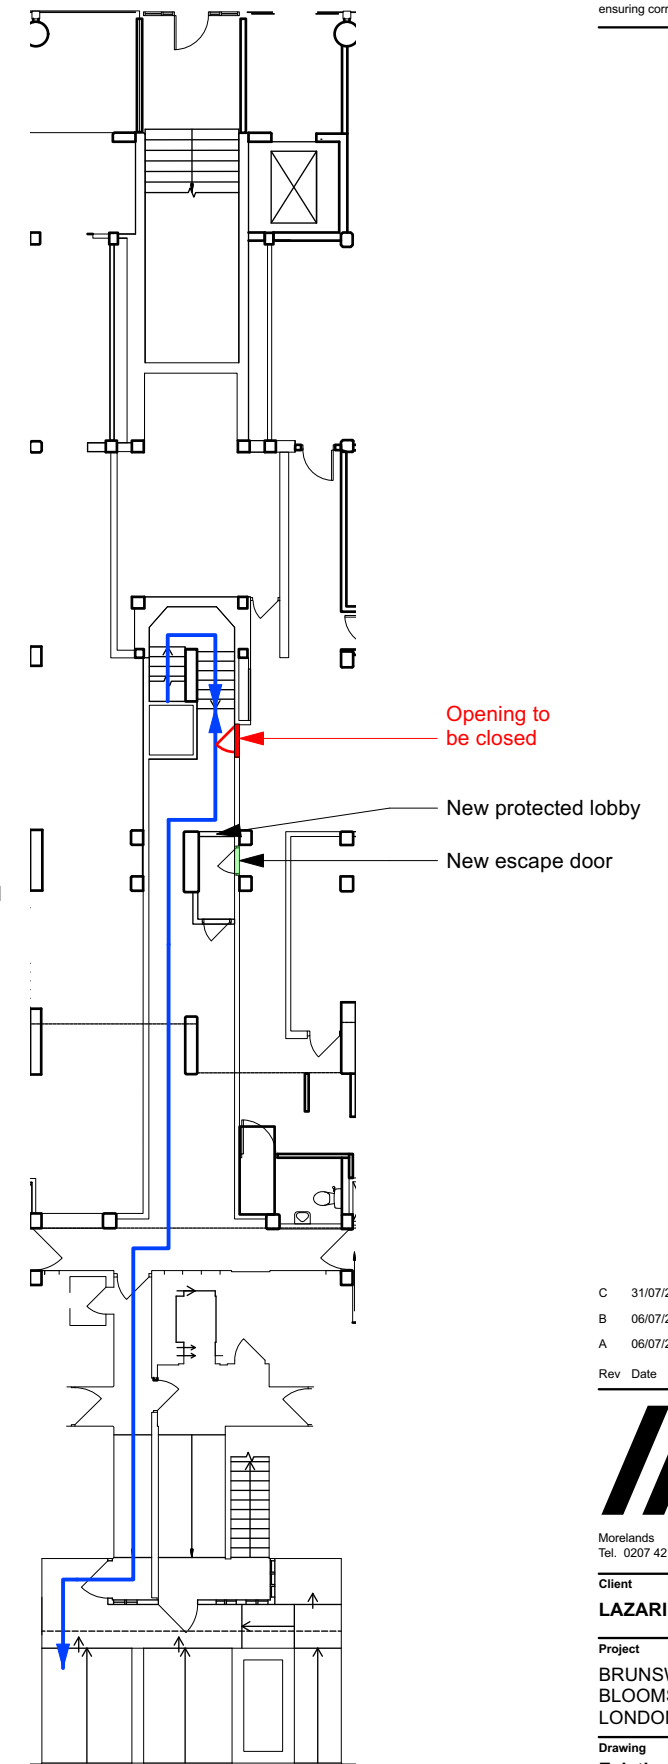

GROUND FLOOR LEVEL

Rev	Date	Description	By	Chk
C	31/07/23	For planning - Rev1		FP
B	06/07/23	For planning		FP
A	06/07/23	For Information		FP

**AXIOM ARCHITECTS**  
 Morelands 5-27 Old Street London EC1V 9HL  
 Tel. 0207 421 8866 www.axiomarchitects.co.uk

Client  
**LAZARI INVESTMENTS LTD**

Project  
 BRUNSWICK CENTRE  
 BLOOMSBURY  
 LONDON WC1N 1BS

Drawing  
**Existing stairs intervention**  
**Stair 1**

Scale	Date	Drawn	Checked
1:200	15/11/22	FP	JM

Drawing No. **4742-PA1-130** Revision **C**

Status  
**PLANNING**