



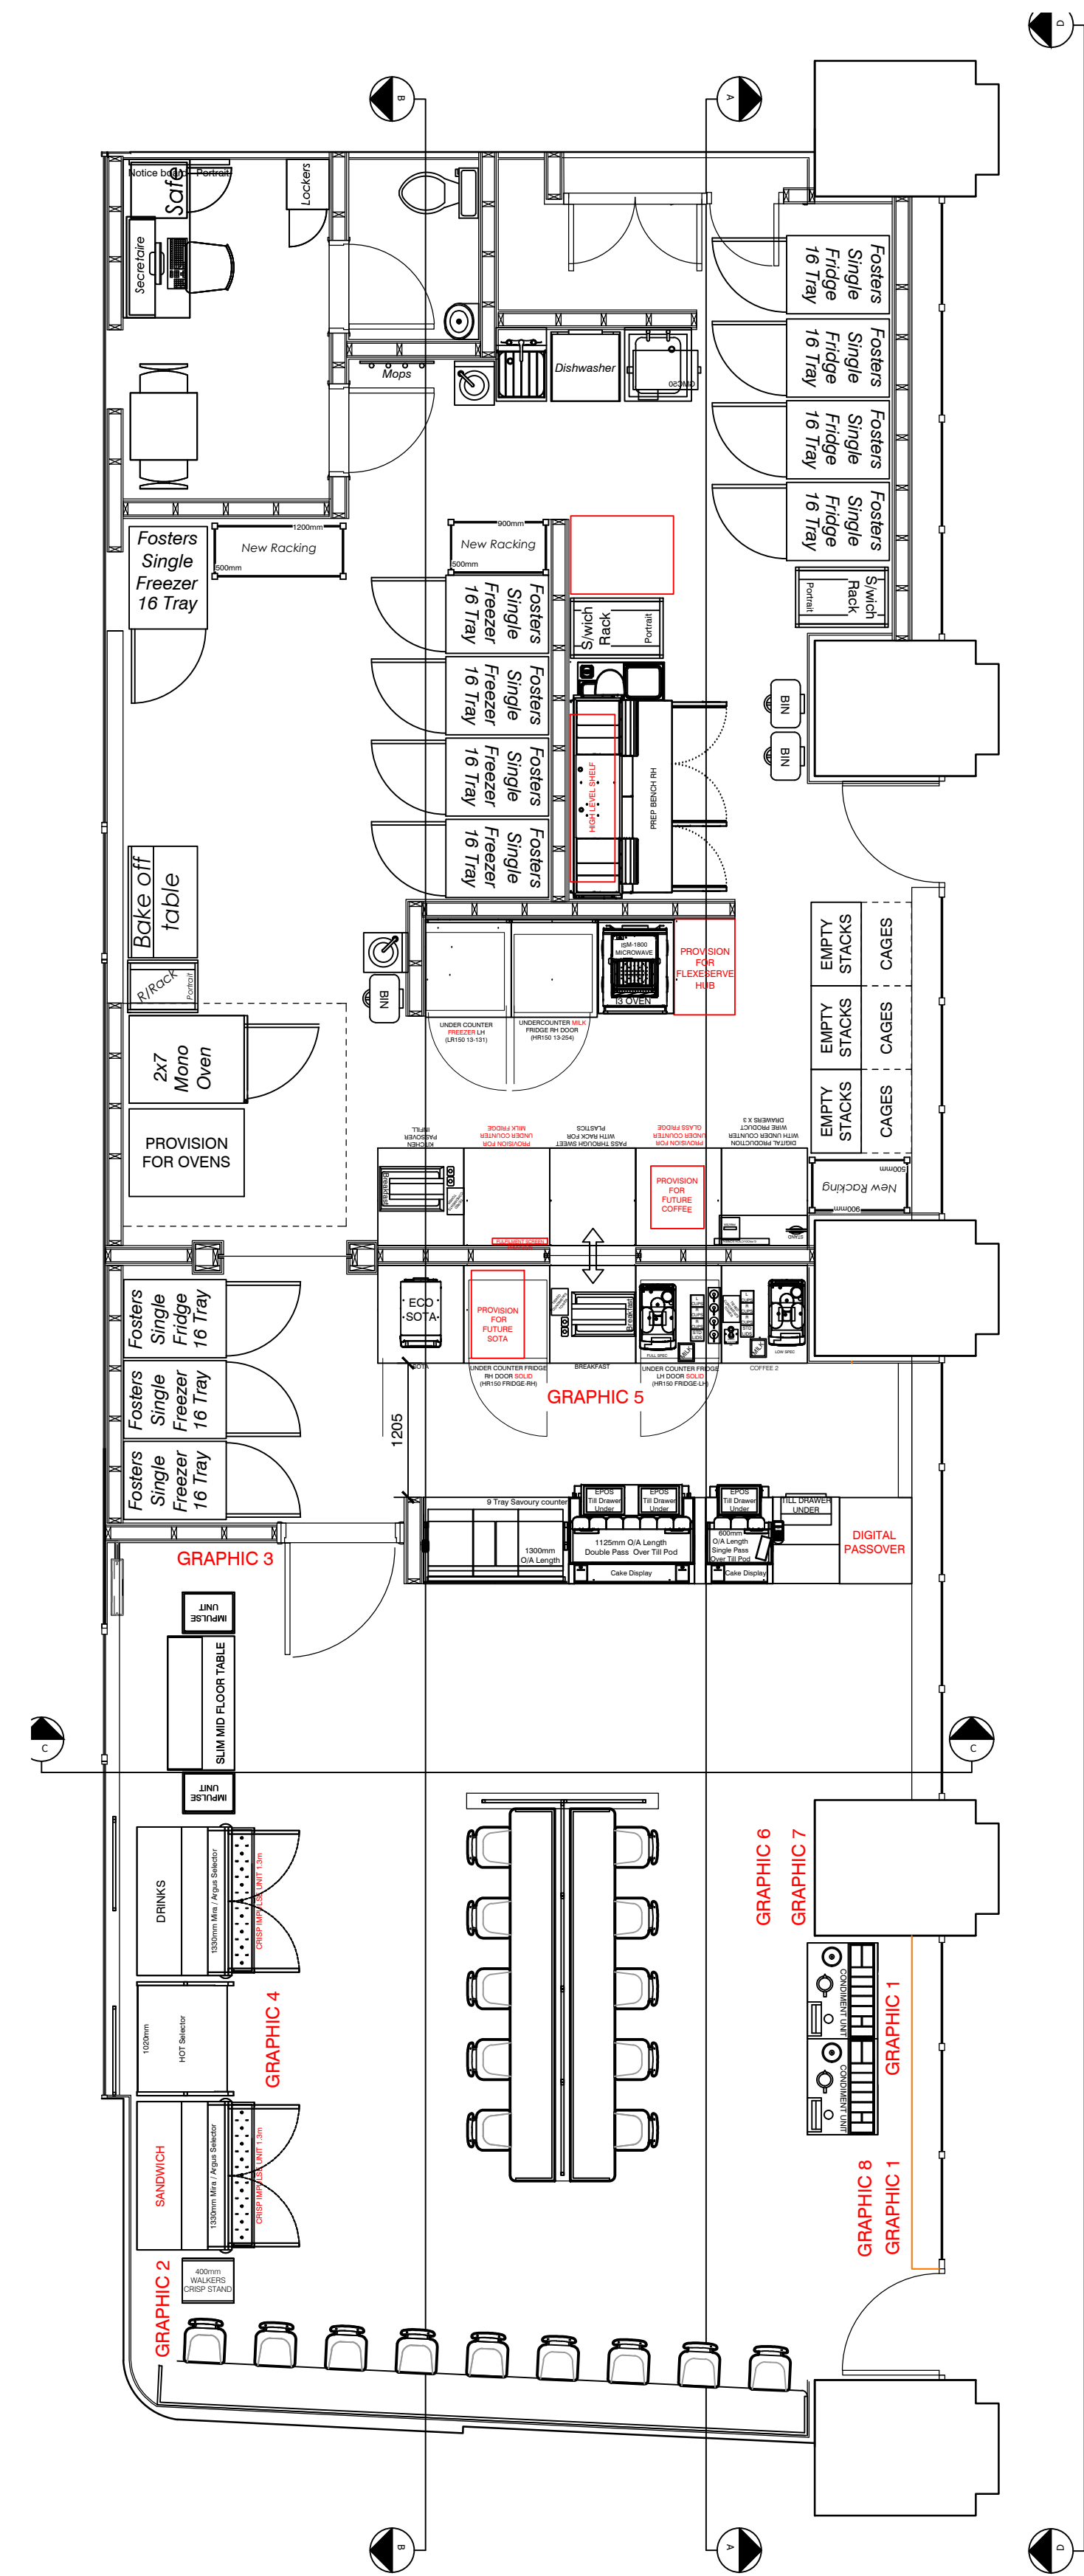


REFERENCE PLAN 1:50


PROPOSED SECTION A - A 1:50

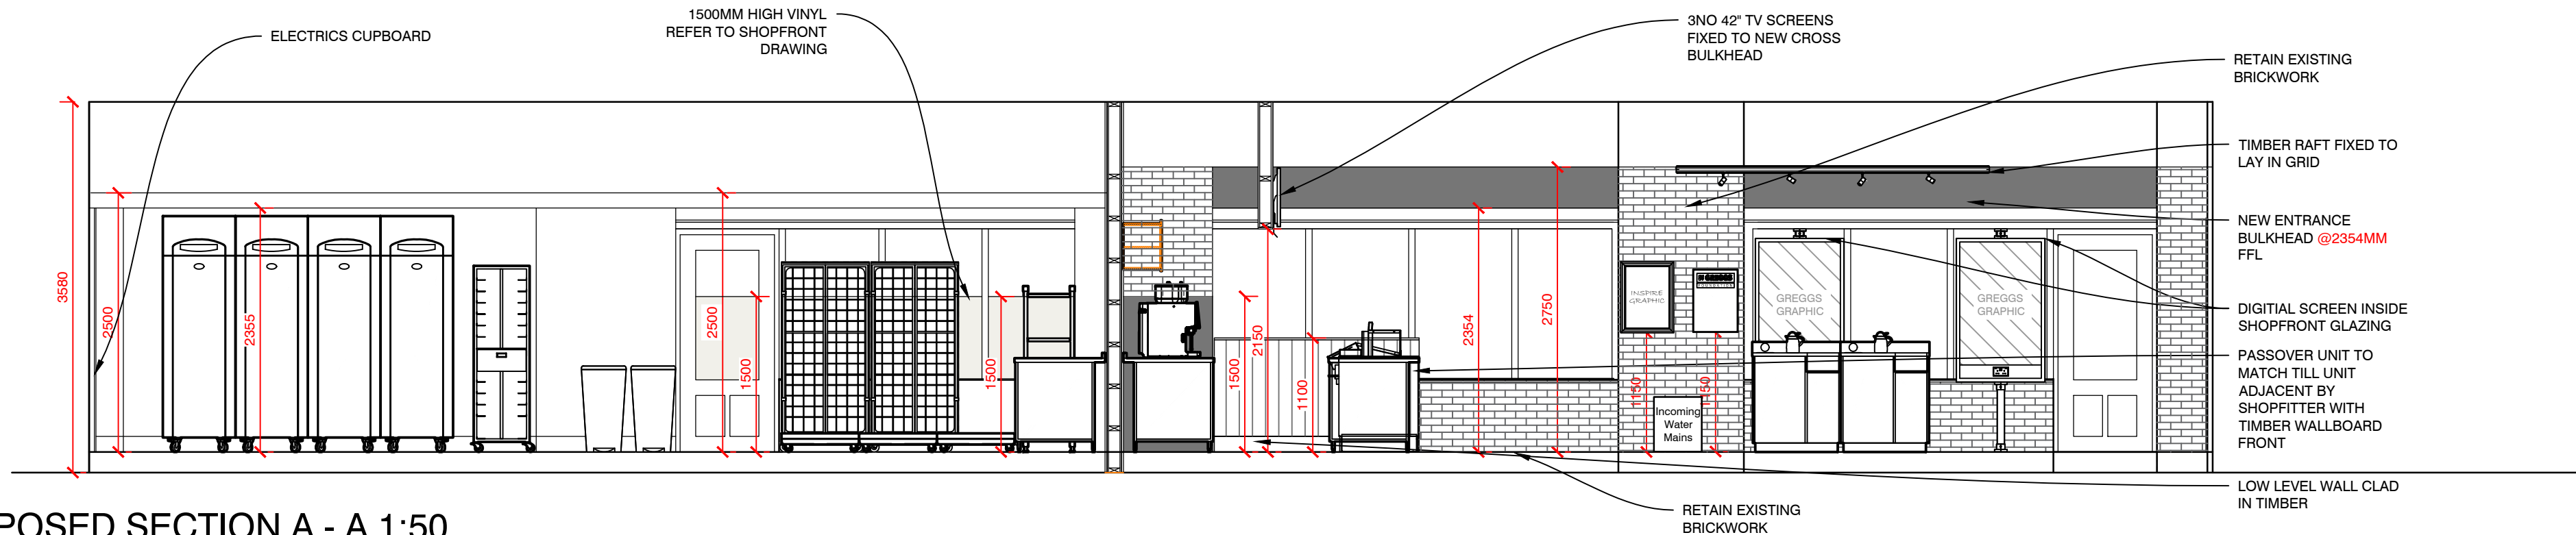

PROPOSED SECTION B - B 1:50

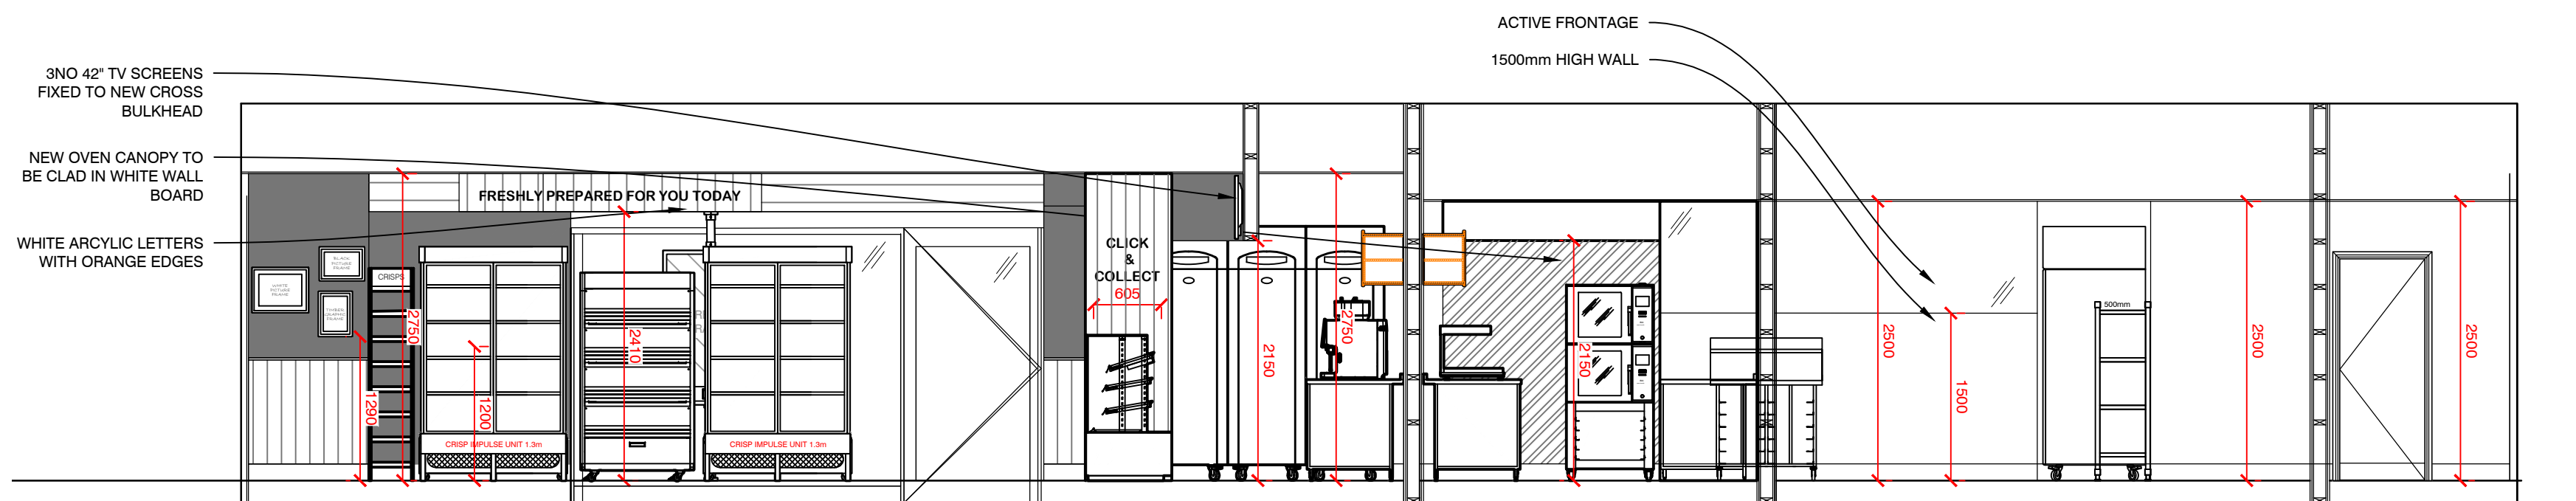

PROPOSED SECTION C - C 1:50

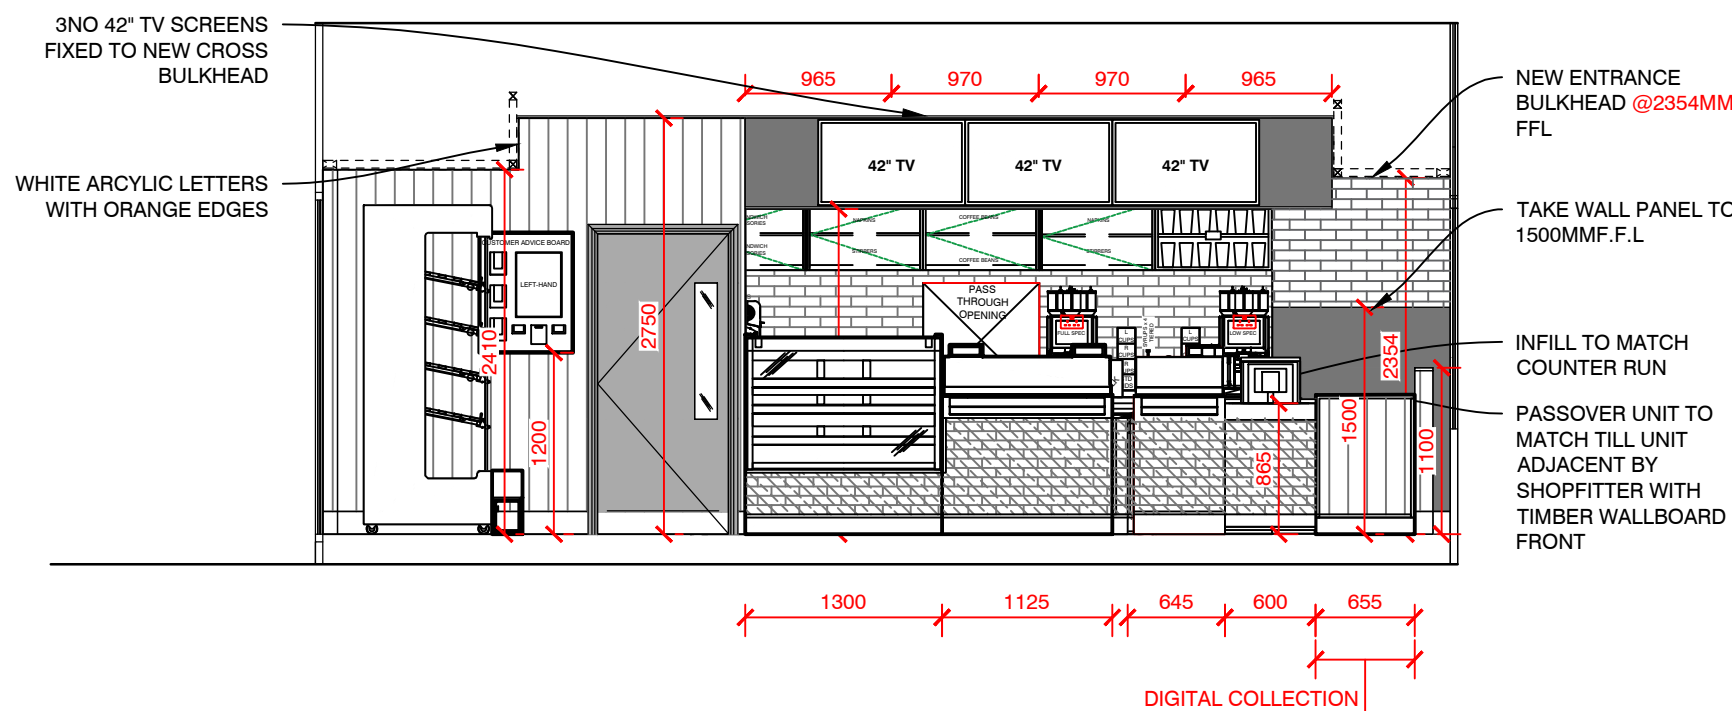

GRAPHIC NUMBER	GRAPHIC DESCRIPTION	WIDTH MM	HEIGHT MM	SUPPLIED BY	FITTED BY
GRAPHIC 1	GRAPHIC ON BACK OF TV HOUSING (x2)	785 APPROX	1180 APPROX	TBC	NOVOGRAF
GRAPHIC 2	LOCALISED NEW PHOTO BUNDLE (x3) 1NO GREGGS GRAPHICS	TBC	TBC	PWD	SHOPFITTER
GRAPHIC 3	CUSTOMER ADVICE BOARD LEFT-HAND	620	794	GREGGS	SHOPFITTER
GRAPHIC 4	FRESHLY PREPARED FOR YOU TODAY WHITE & ORANGE EDGES ARCYLIC LETTERS (x1)	TBC	TBC	TBC	SHOPFITTER
GRAPHIC 5	OAK UNIT - FERROGRAF COFFEE GRAPHIC (x1)	730	440	KEP	SHOPFITTER
GRAPHIC 6	FERROGRAF INSPIRE TO BUY GRAPHIC (x1)	420	594	KEP	SHOPFITTER
GRAPHIC 7	FOUNDATION CHARITY POSTER - 50mm BLACK FRAME (x1)	420	594	KEP	SHOPFITTER
GRAPHIC 8	DDA SIGN	TBC	TBC	TBC	SHOPFITTER

N.B. ALL GRAPHICS TO BE ORDERED BY GREGGS PROJECT MANAGER. NOVOGRAF GRAPHICS TO BE OVERSIZED BY 100MM TO ALLOW FOR SITE TRIMMING.

B	BRICK SEALER REMOVED FROM THE DRAWING	15.09.23	JM
A	AMENDED FOLLOWING COMMENTS FROM CONSERVATION OFFICER	03.08.23	JM
REV	DESCRIPTION	DATE	NAME
GREGGS Plc (SOUTH EAST) 87 MILLMARSH LANE ENFIELD MIDDLESEX EN3 7XJ Tel: (0208) 805 3314			
Shop S Number & Name S681 LONDON EUSTON ROAD			
Title PROPOSED SECTIONS			
Site Address UNIT 2 WESTERN TICKET HALL, KINGS CROSS AND ST PANCARS UNDERGROUND STATION, EUSTON ROAD, LONDON			
Gross Building Area 143 Sq m		Gross Sales Area 53.4 Sq m	
Drawing No. RSOE/S6169/05			Rev. B
Date 03.08.23		Scale 1:50 @ A1	
Drawn by JB		Scale Bar 0 500 1000 1500 2000 2500mm SCALE 1:50	
Issued 15-Sep-23			

DO NOT RESCALE THIS DRAWING