



- NOTES:**
1. THIS DRAWING MUST NOT BE USED FOR CONSTRUCTION OR INSTALLATION PURPOSES UNLESS EXPRESSLY STATED.
 2. ALL INFORMATION AND LAYOUT ON THIS DRAWING IS SUBJECT TO SITE DIMENSION CHECKS. DO NOT SCALE FROM THIS DRAWING ALWAYS WORK TO NOTED DIMENSIONS.
 3. ALL DIMENSIONS ARE IN MILLIMETERS UNLESS NOTED OTHERWISE.
 4. ALL DIMENSIONS MUST BE VERIFIED ON SITE BEFORE COMPLETING SHOP DRAWINGS OR SETTING OUT THE WORKS.
 5. THIS DRAWING IS TO BE READ IN CONJUNCTION WITH ALL RELEVANT ARCHITECTS, STRUCTURAL ENGINEERS, MEP CONSULTANT DRAWINGS AND SPECIFICATIONS.
 6. ANY DISCREPANCIES BETWEEN DRAWINGS AND SPECIFICATION OR RELATED DOCUMENT, THE ENGINEER SHALL BE NOTIFIED IN WRITING FOR VERIFICATION OF DISCREPANCY.

LEAK DETECTOR AT LOW LEVEL.
REFER TO ARCHITECTS
DRAWING FOR SETTING OUT

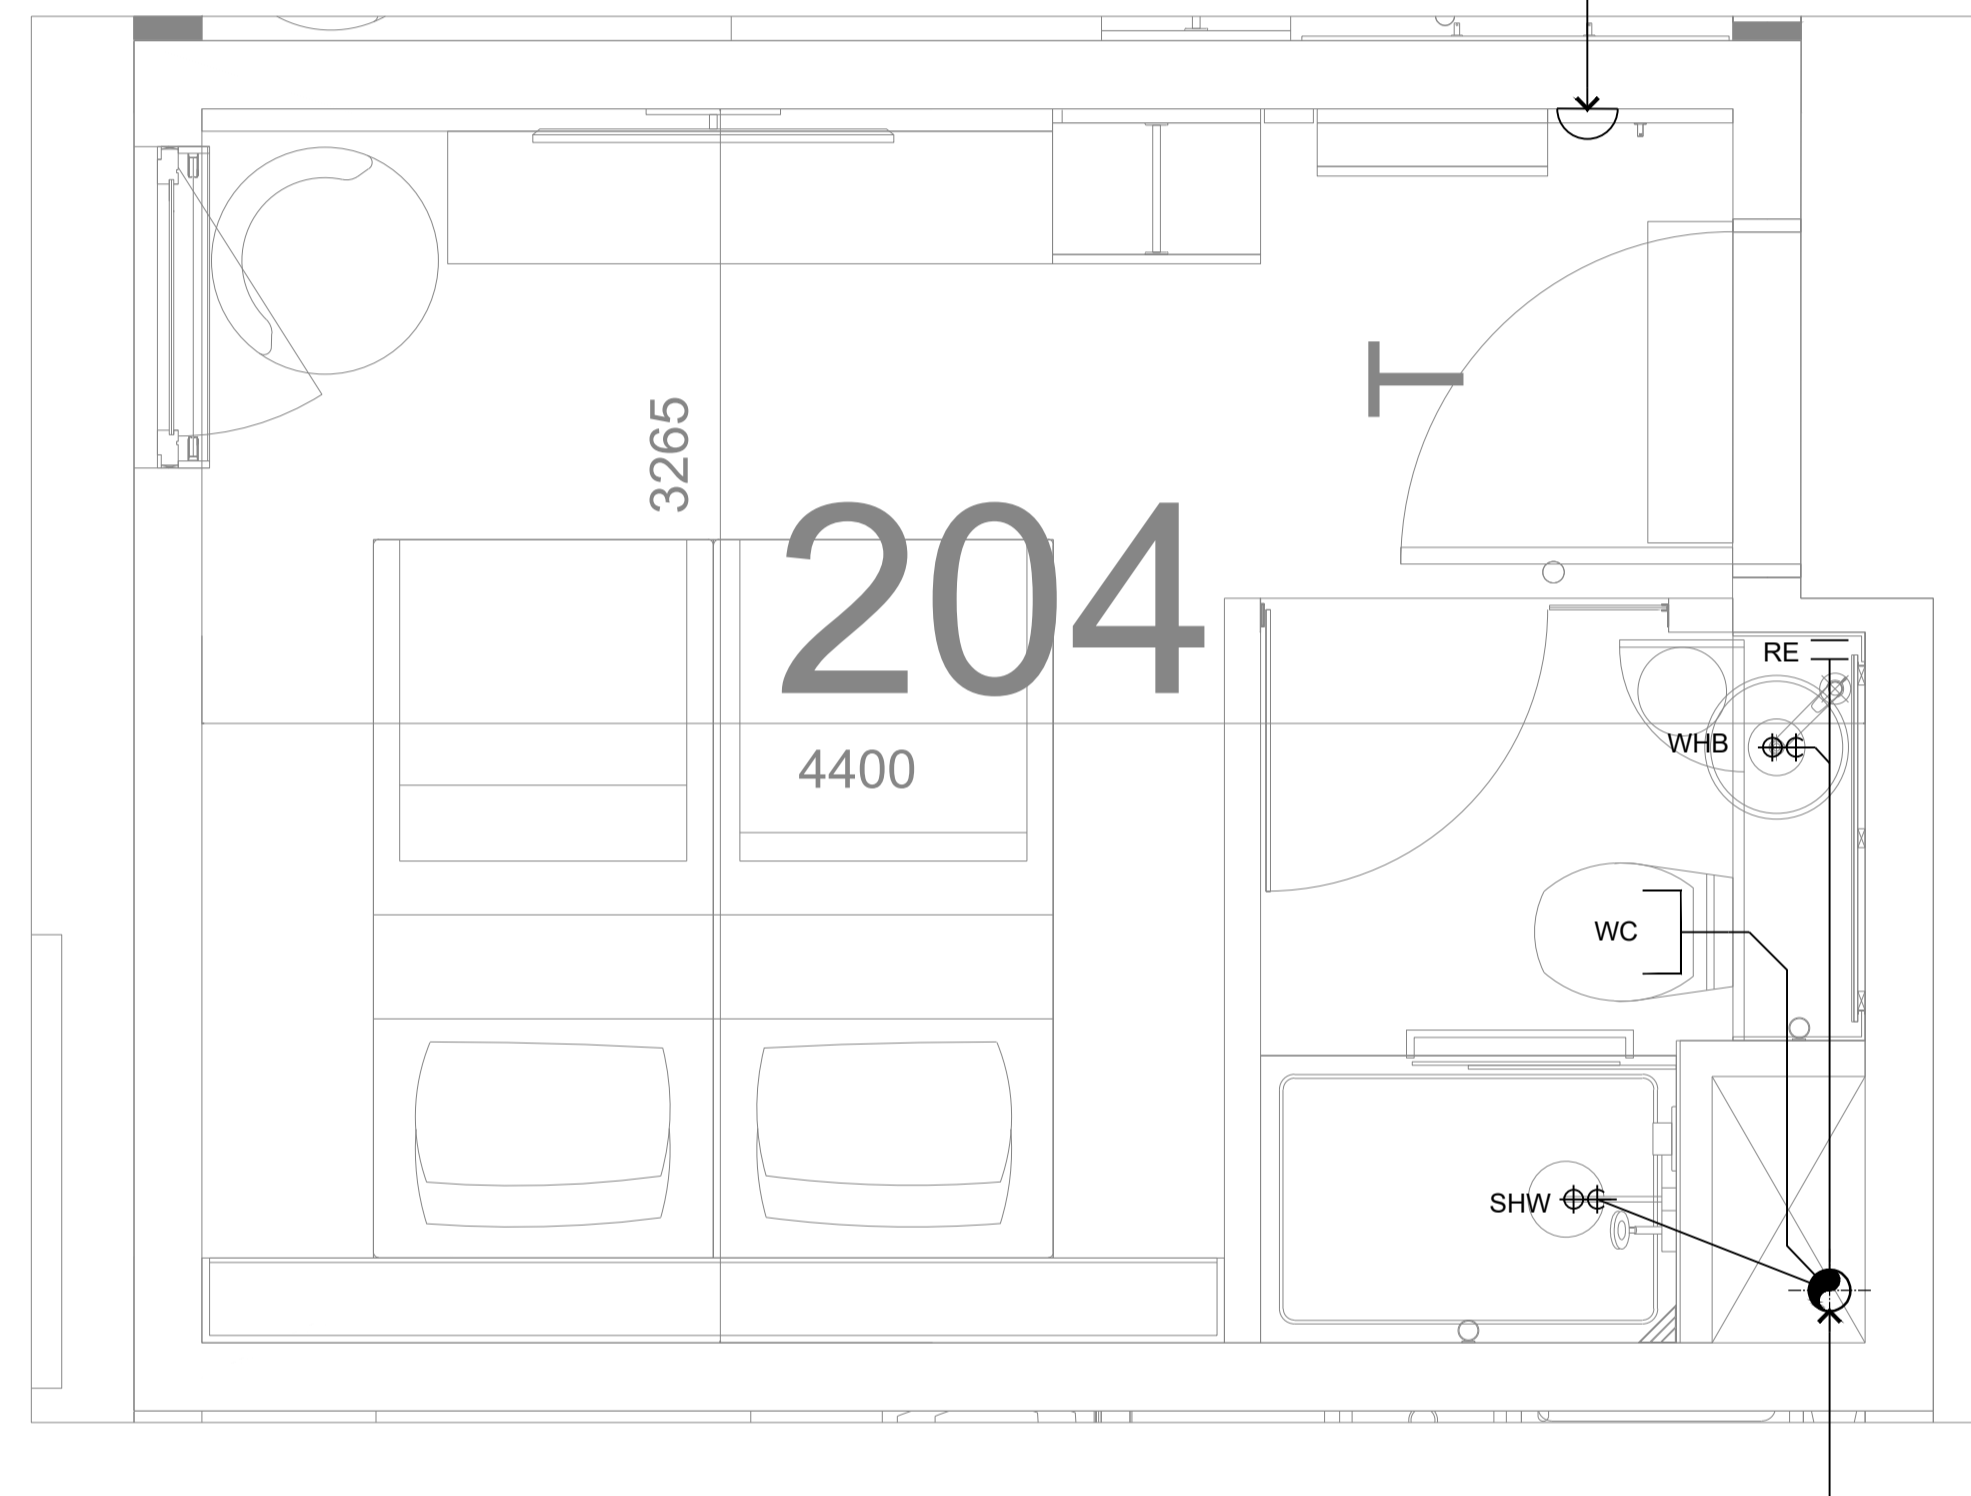

110mmØ STUB
STACK TB

LOW LEVEL

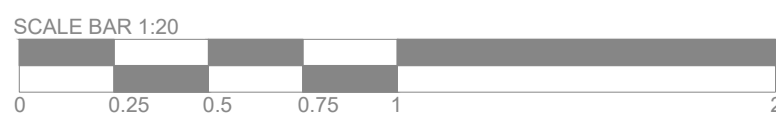

125Ø SUPPLY AIR DUCT
COMPLETE WITH INSULATION

VRF FAN COIL UNIT TO BE
MOUNTED ABOVE
BULKHEAD

SUPPLY VALVE


125Ø EXTRACT AIR DUCT

FROM TOP TO BOTTOM
15Ø DHWS R
22Ø DHWS F
22Ø BCWS
DOMESTIC WATER SERVICES
PIPEWORK DROPS FROM H/L TO L/L
TO SERVE ENSUITE. ALL VALVES
SHALL BE INSTALLED IN THE
VERTICAL PIPEWORK. ACCESS
PANEL REQUIRED

EXTRACT VALVE

110mmØ STUB STACK TB

DOMESTIC WATER SERVICES
PIPEWORK AT HIGH LEVEL

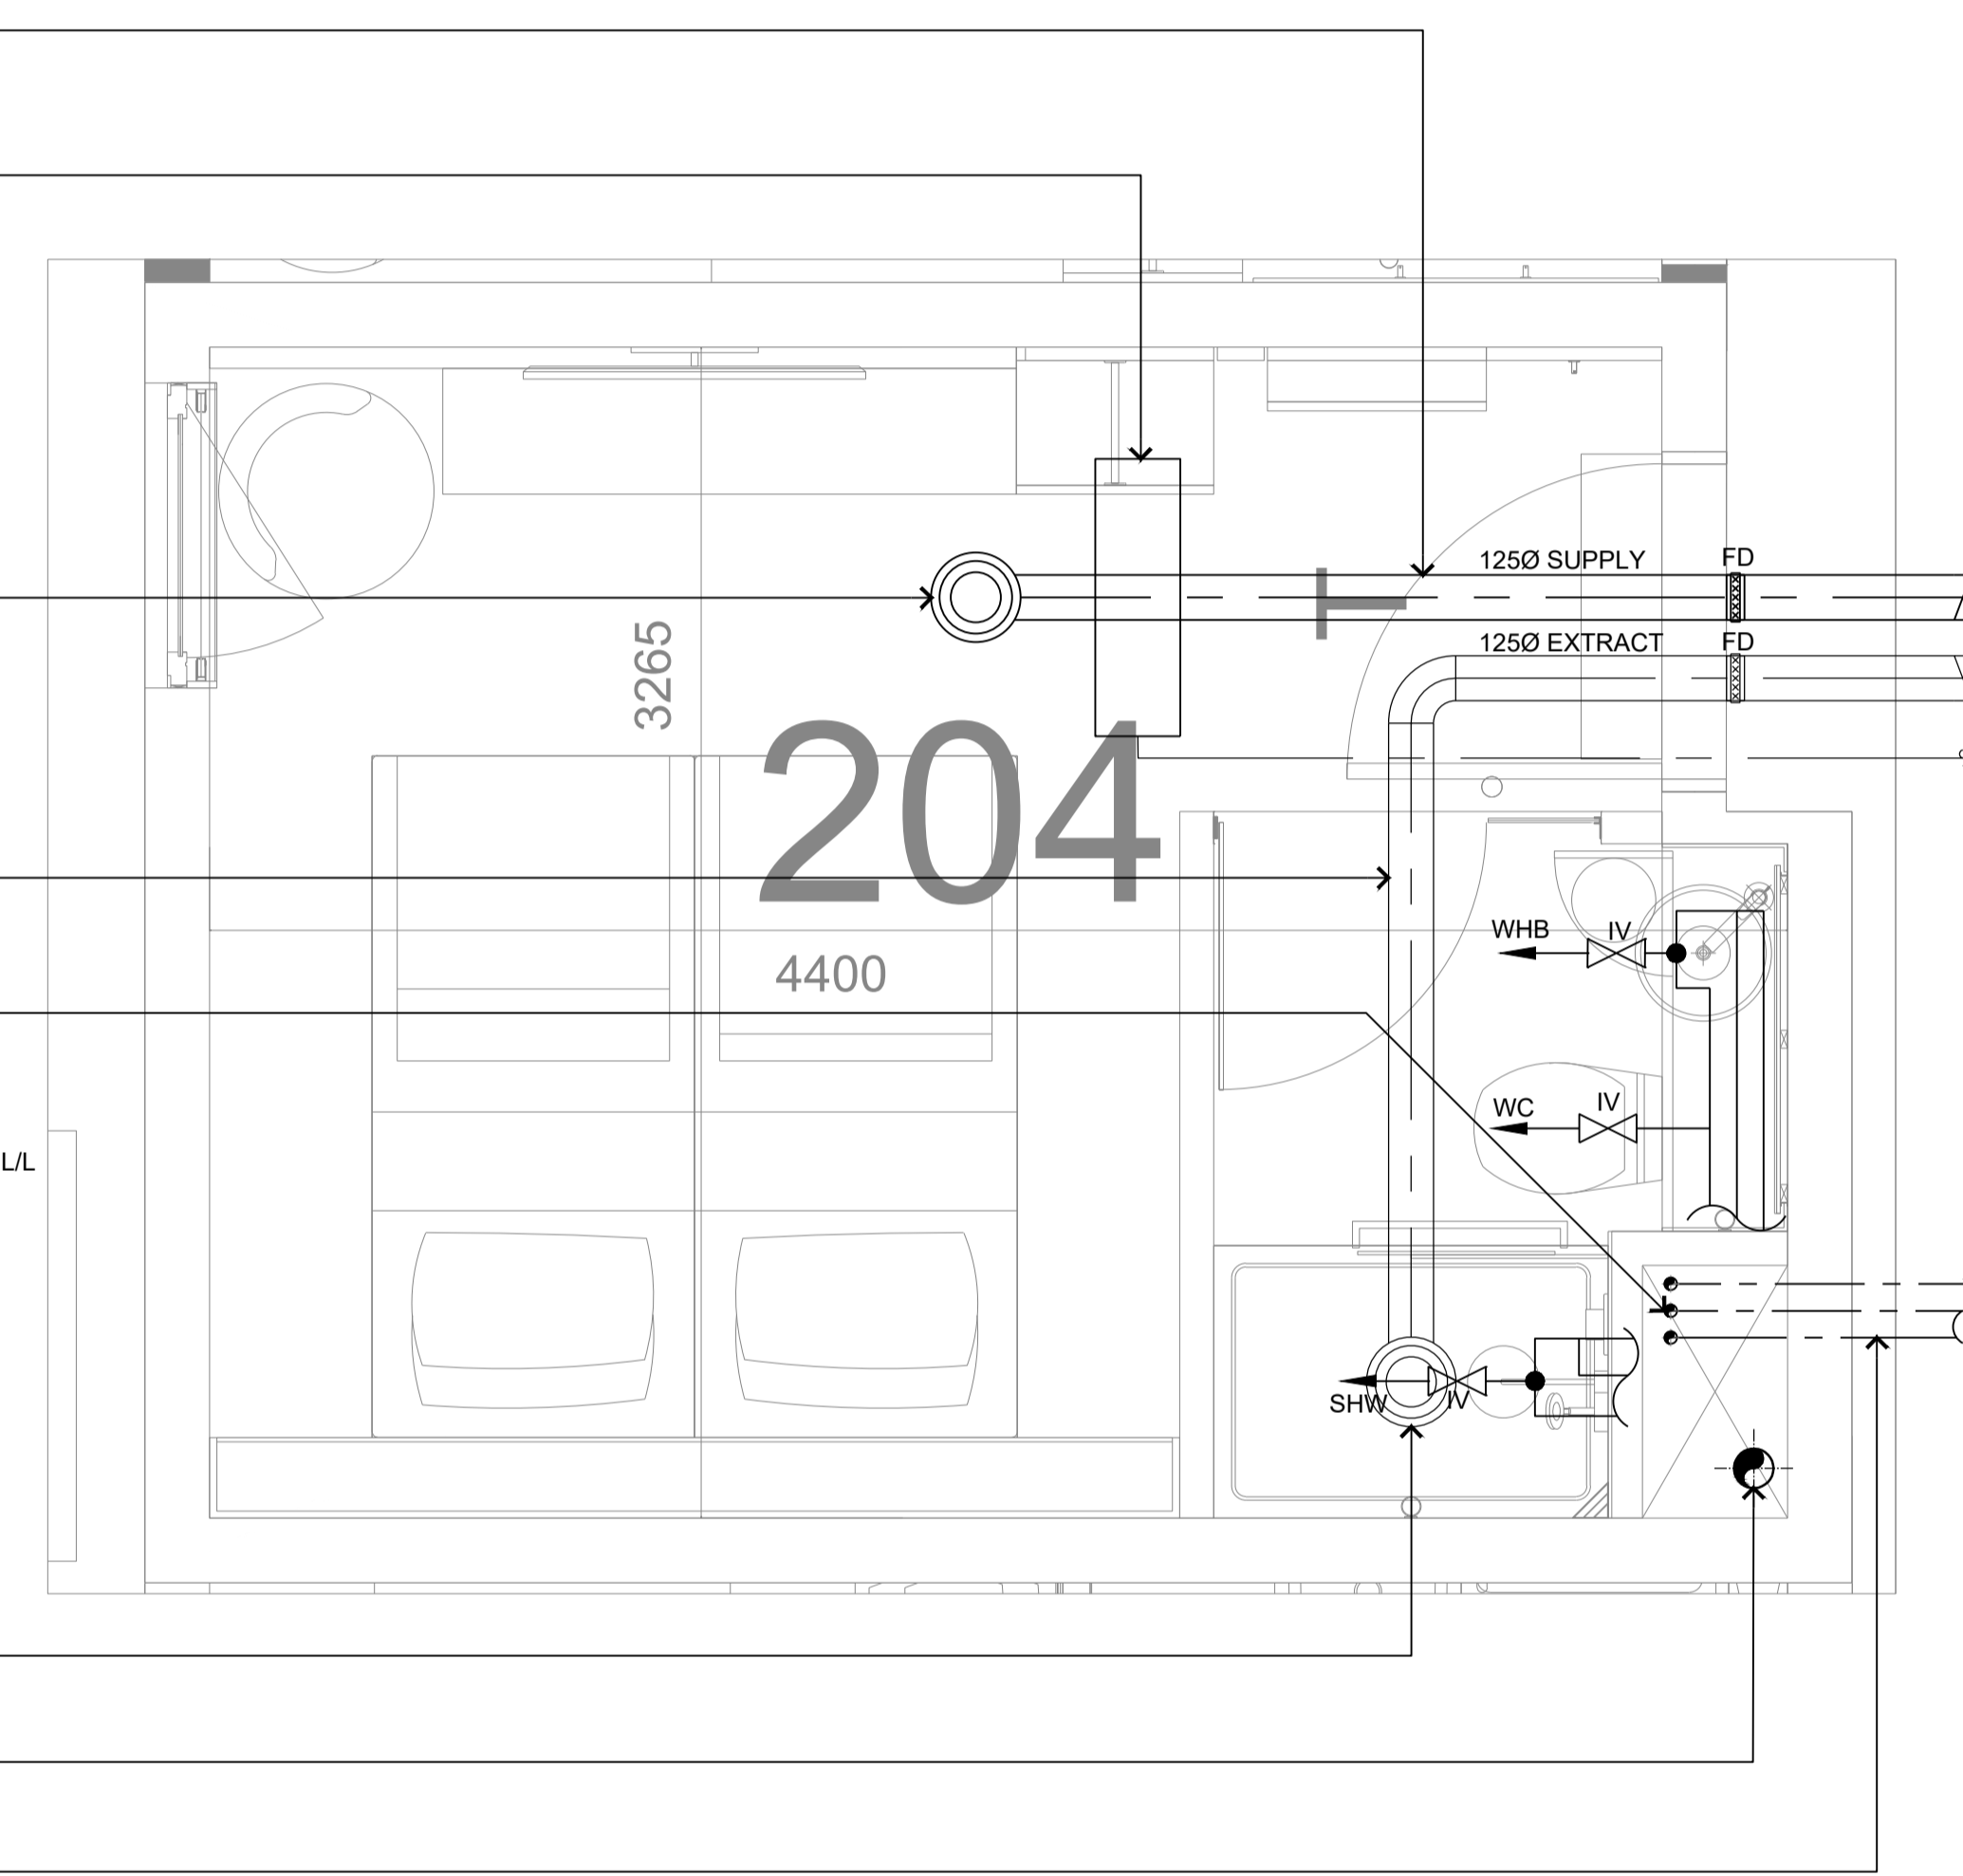

HIGH LEVEL

P1	STAGE 2 - PRE PLANNING	19.05.23
Revision	Description	Date
Drawing Status:		
PRELIMINARY		
PSH www.pshconsulting.co.uk		
London Office 10 Devonshire Square, London, EC2M 4YP T: 0203 039 2840 E: info@pshconsulting.co.uk	Wokingham Office 6 Alexandra Court, Wokingham Berkshire, RG40 2SL T: 0187 977 4747 E: info@pshconsulting.co.uk	
Architect:	AXIOM	
Client:	LAZARI INVESTMENTS LTD	
Project:	BRUNSWICK CENTRE	
Title:	Typical Bedroom Mechanical Services Layout	
Drawn: SF	Chkd/Appd: RT/DY	Date: DEC22
Calc File: 3608-PSH-XX-XX-DR-M-7900.DWG	Scale: 1:20@A1	Rev: P1
Drawing Number: 3608-PSH-XX-XX-DR-M-7900		