



- NOTES:**
1. THIS DRAWING MUST NOT BE USED FOR CONSTRUCTION OR INSTALLATION PURPOSES UNLESS EXPRESSLY STATED.
 2. ALL INFORMATION AND LAYOUT ON THIS DRAWING IS SUBJECT TO SITE DIMENSION CHECKS. DO NOT SCALE FROM THIS DRAWING ALWAYS WORK TO NOTED DIMENSIONS.
 3. ALL DIMENSIONS ARE IN MILLIMETERS UNLESS NOTED OTHERWISE.
 4. ALL DIMENSIONS MUST BE VERIFIED ON SITE BEFORE COMPLETING SHOP DRAWINGS OR SETTING OUT THE WORKS.
 5. THIS DRAWING IS TO BE READ IN CONJUNCTION WITH ALL RELEVANT ARCHITECTS, STRUCTURAL ENGINEERS, MEP CONSULTANT DRAWINGS AND SPECIFICATIONS.
 6. ANY DISCREPANCIES BETWEEN DRAWINGS AND SPECIFICATION OR RELATED DOCUMENT, THE ENGINEER SHALL BE NOTIFIED IN WRITING FOR VERIFICATION OF DISCREPANCY.

DOMESTIC WATER SERVICES
PIPEWORK AT HIGH LEVEL

FROM TOP TO BOTTOM
150 DHWS R
220 DHWS F
220 BCWS
DOMESTIC WATER SERVICES
PIPEWORK DROPS FROM H/L TO L/L
TO SERVE ENSUITE. ALL VALVES
SHALL BE INSTALLED IN THE
VERTICAL PIPEWORK. ACCESS
PANEL REQUIRED

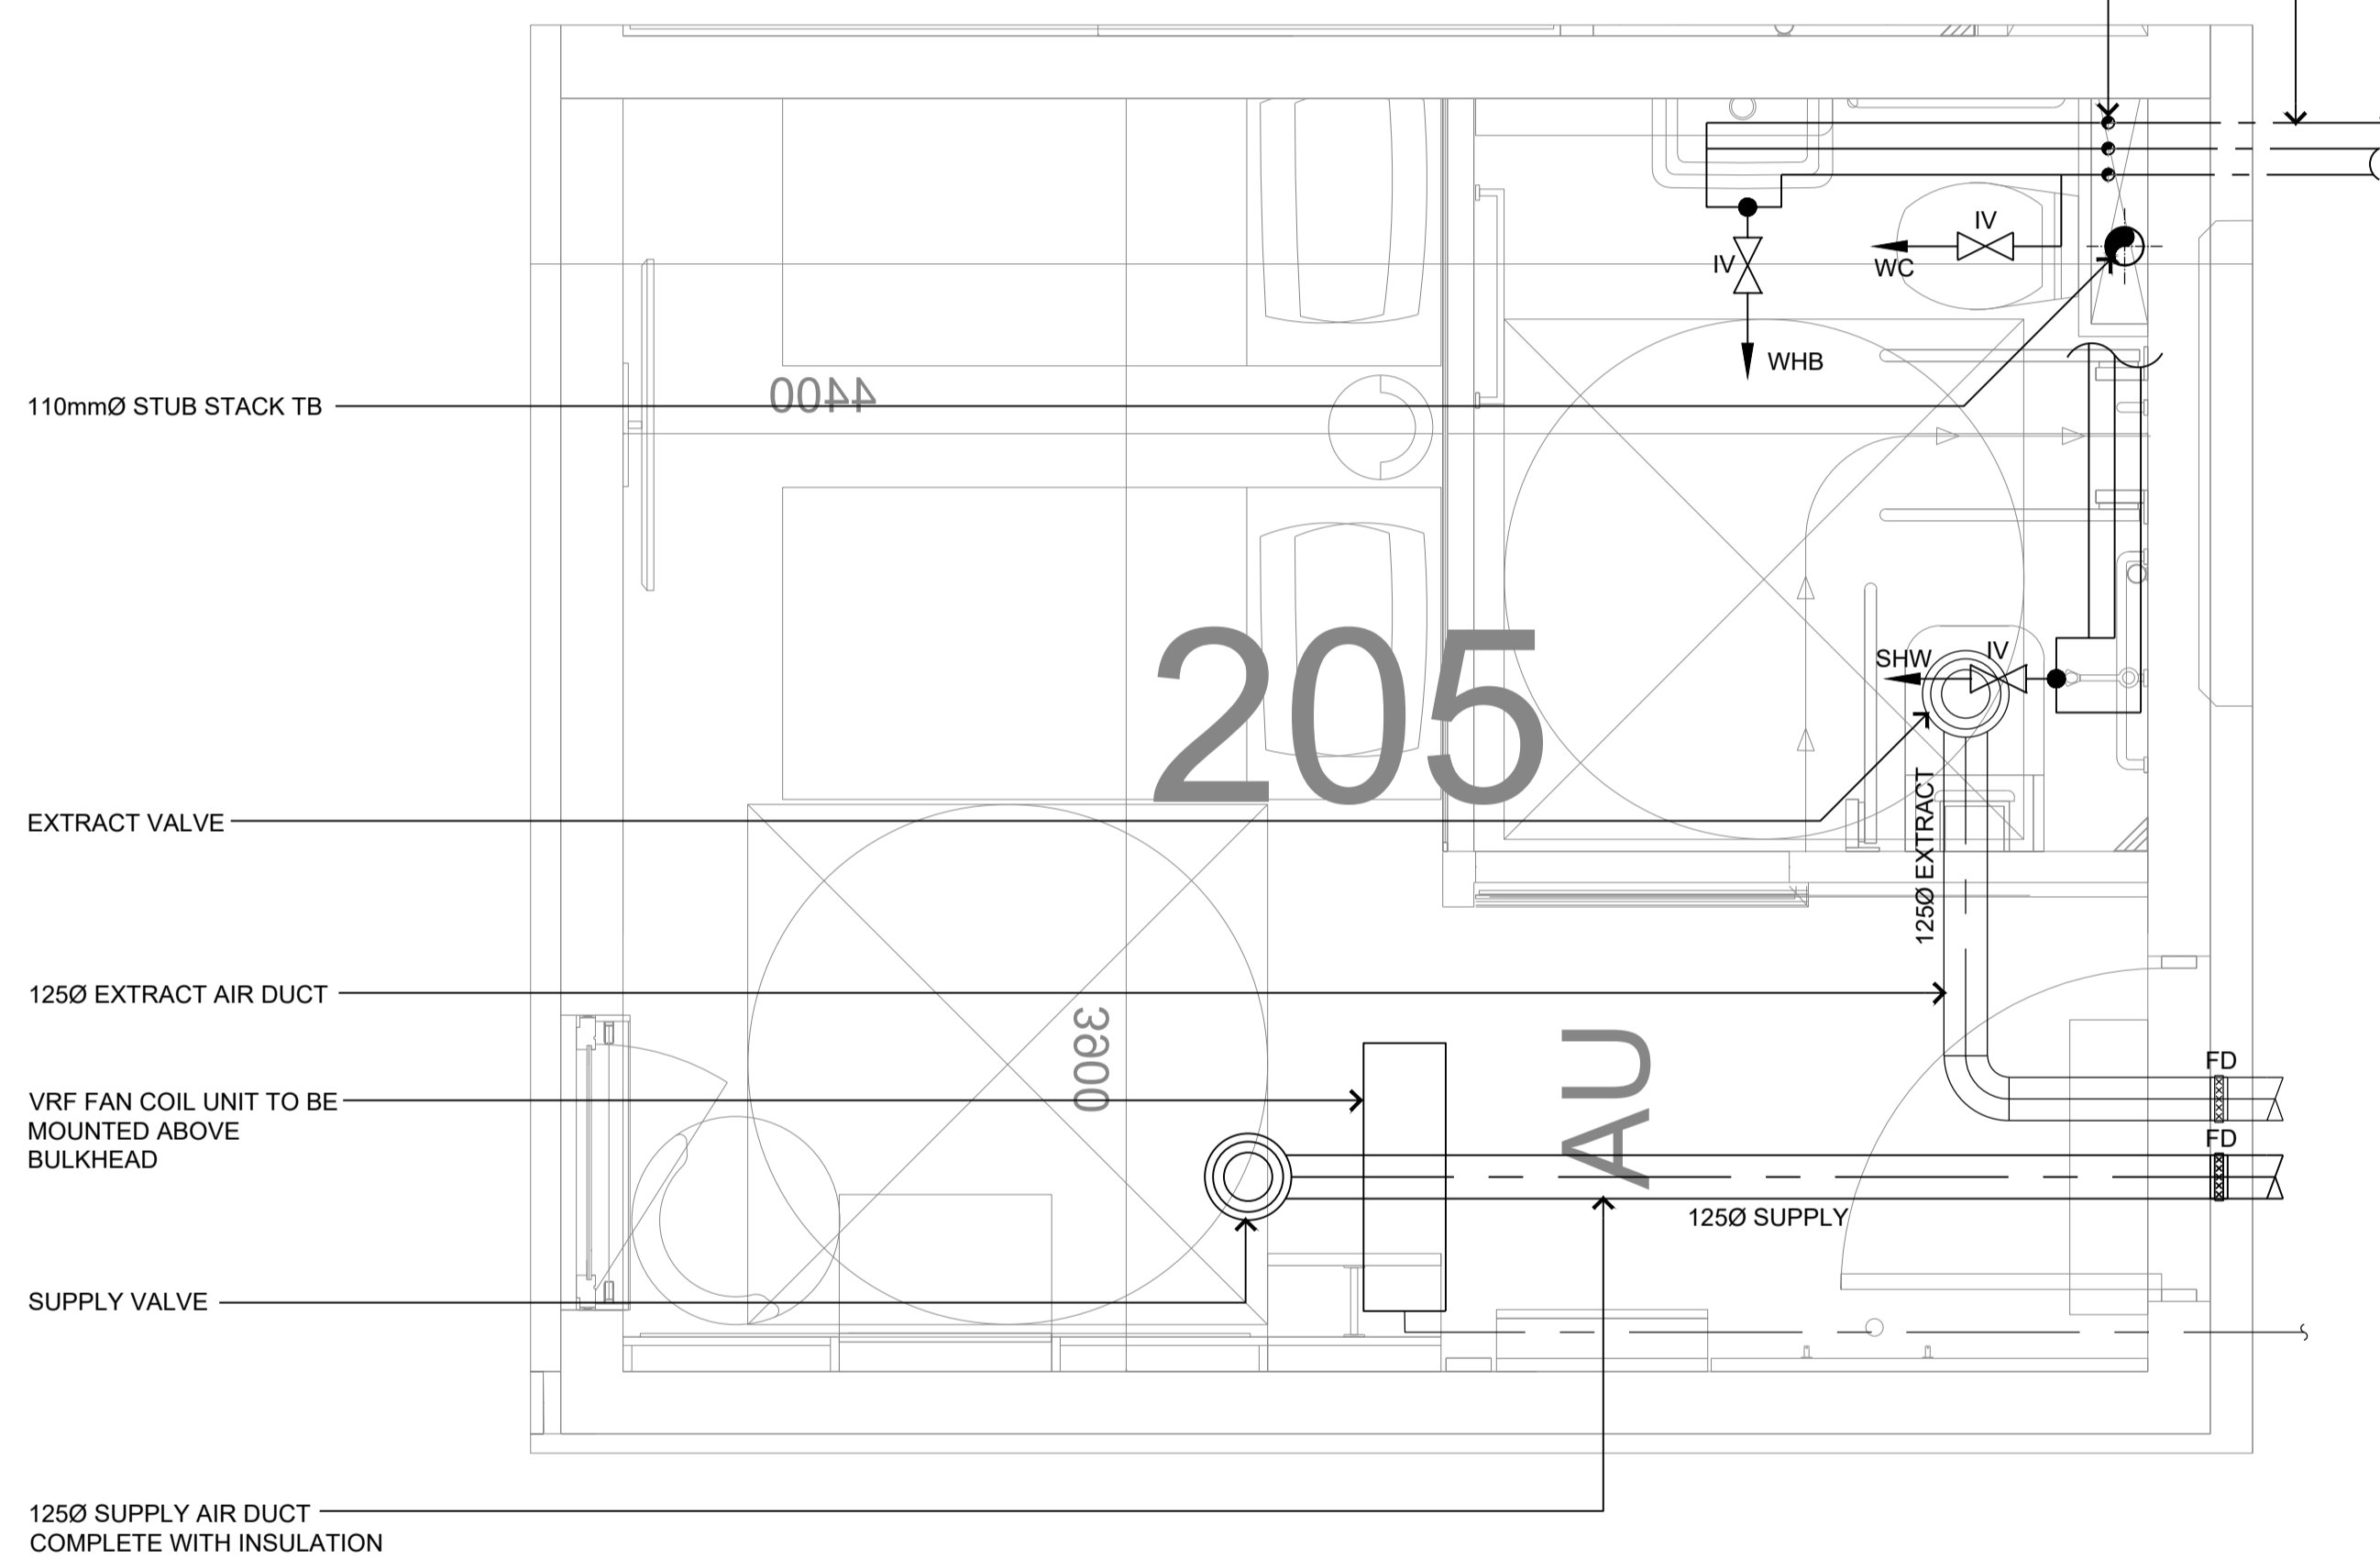

HIGH LEVEL

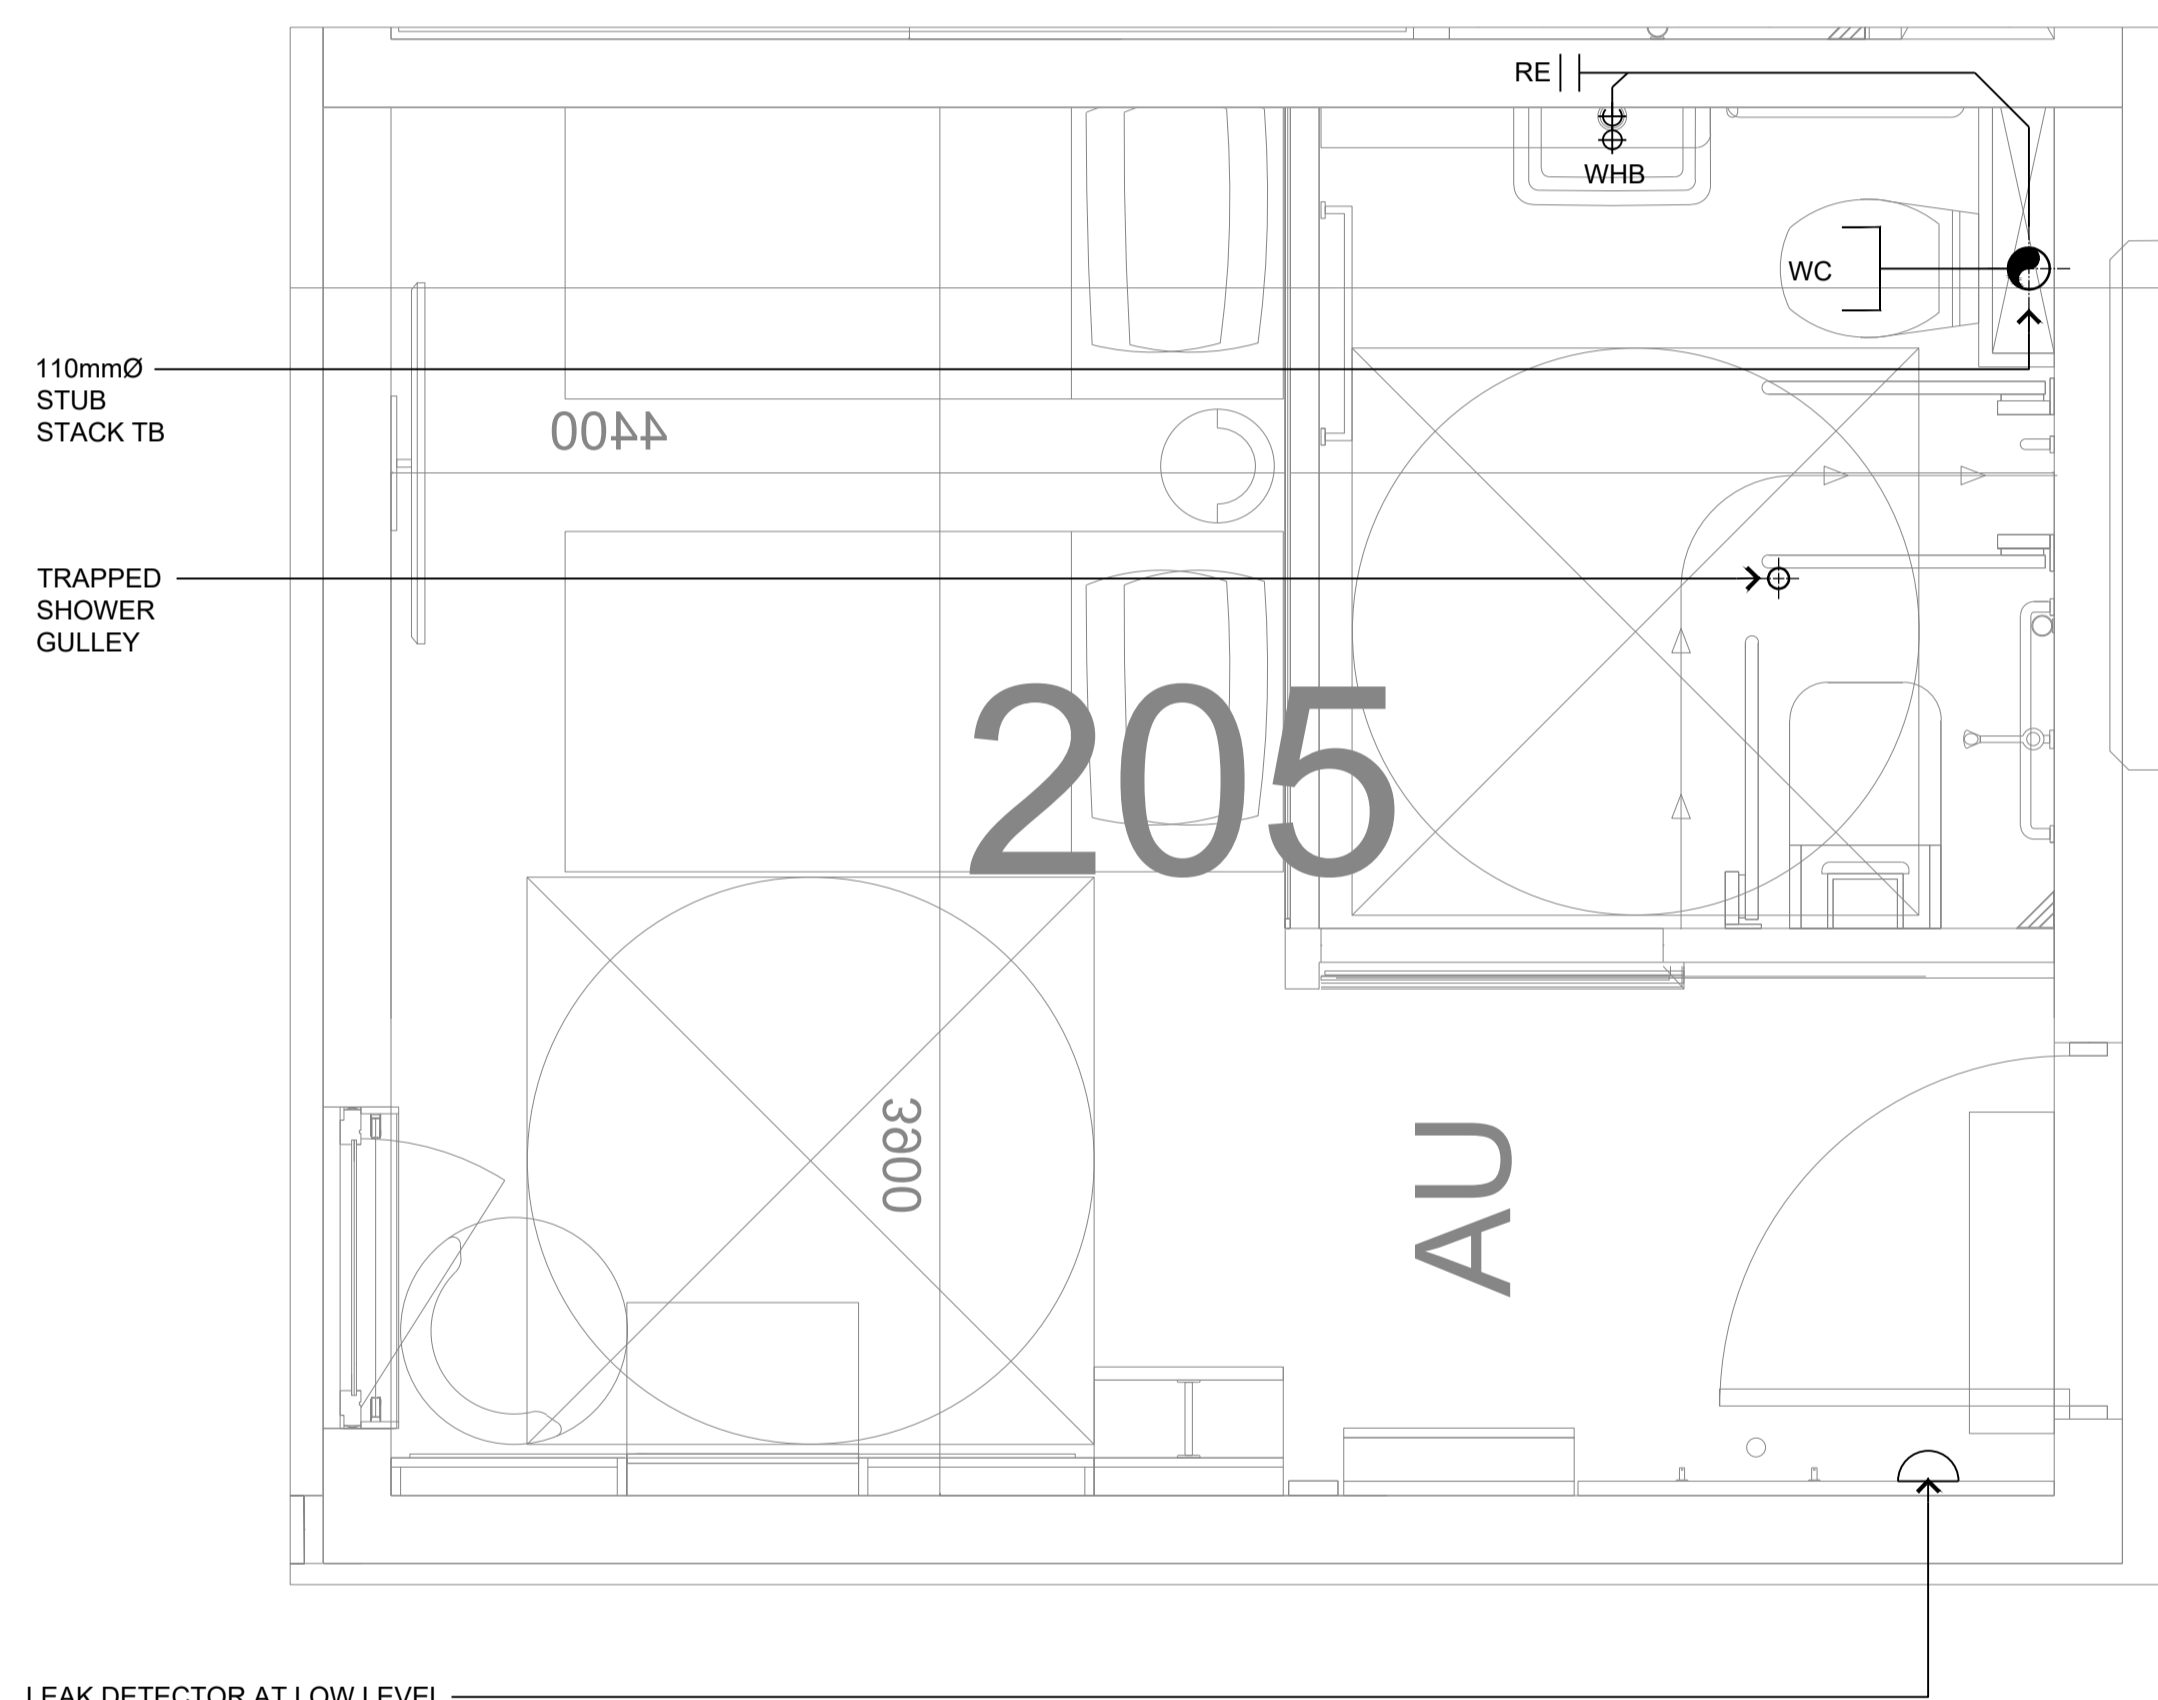

LOW LEVEL

LEAK DETECTOR AT LOW LEVEL.
REFER TO ARCHITECTS
DRAWING FOR SETTING OUT

110mmØ
STUB
STACK TB

TRAPPED
SHOWER
GULLEY

0044

205

AU

3000

0044

205

AU

3000

110mmØ STUB STACK TB

EXTRACT VALVE

1250 EXTRACT AIR DUCT

VRF FAN COIL UNIT TO BE
MOUNTED ABOVE
BULKHEAD

SUPPLY VALVE


1250 SUPPLY AIR DUCT
COMPLETE WITH INSULATION

FD

FD

1250 EXTRACT

1250 SUPPLY

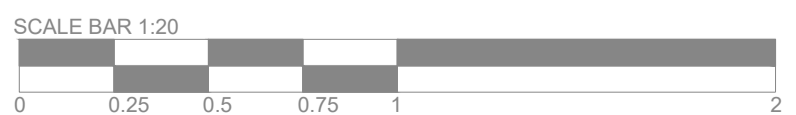

P1	STAGE 2 - PRE PLANNING	19.05.23
Revision	Description	Date
Drawing Status:		
PRELIMINARY		
PSH www.pshconsulting.co.uk		
London Office 10 Devonshire Square, London, EC2M 4YP T: 0203 109 2840 E: info@pshconsulting.co.uk	Wokingham Office 6 Alexandra Court, Wokingham Berkshire, RG40 2SL T: 0118 977 4747 E: info@pshconsulting.co.uk	
Architect: AXIOM		
Client: LAZARI INVESTMENTS LTD		
Project: BRUNSWICK CENTRE		
Title: Typical UA Bedroom Mechanical Services Layout		
Drawn: SF	Chkd/Appd: RT/DY	Date: DEC22
Cal File: 3608-PSH-XX-XX-DR-M-7901.DWG	Scale: 1:20@A1	Rev: P1
Drawing Number: 3608-PSH-XX-XX-DR-M-7901		