




- NOTES**
1. THIS DRAWING MUST NOT BE USED FOR CONSTRUCTION OR INSTALLATION PURPOSES UNLESS EXPRESSLY STATED.
  2. ALL INFORMATION AND LAYOUT ON THIS DRAWING IS SUBJECT TO SITE DIMENSION CHECKS. DO NOT SCALE FROM THIS DRAWING. ALWAYS WORK TO NOTED DIMENSIONS.
  3. ALL DIMENSIONS ARE IN MILLIMETRES UNLESS NOTED OTHERWISE.
  4. ALL DIMENSIONS MUST BE READ IN CONJUNCTION WITH ALL RELEVANT ARCHITECTS, STRUCTURAL ENGINEERS, MEP DRAWINGS AND SPECIFICATIONS.
  5. ANY DISCREPANCIES BETWEEN DRAWINGS AND SPECIFICATION OR RELATED DOCUMENT, THE ENGINEER SHALL BE NOTIFIED IN WRITING FOR WORK TO BE IN ACCORDANCE WITH THE RELEVANT STATUTORY REGULATIONS, BUILDING REGULATIONS, BRITISH STANDARDS, ACCEPTED CODES OF PRACTICE AND TRADE ASSOCIATION REQUIREMENTS.
  6. ALL WORKS TO BE IN ACCORDANCE WITH THE RELEVANT STATUTORY REGULATIONS, BUILDING REGULATIONS, BRITISH STANDARDS, ACCEPTED CODES OF PRACTICE AND TRADE ASSOCIATION REQUIREMENTS.
  7. IT IS THE CONTRACTORS RESPONSIBILITY TO LIAISE WITH THE MAIN CONTRACTOR AND ALL OTHER TRADES TO ENSURE THE CORRECT CO-ORDINATION OF THE WORKS AND TO AVOID CLASHES.

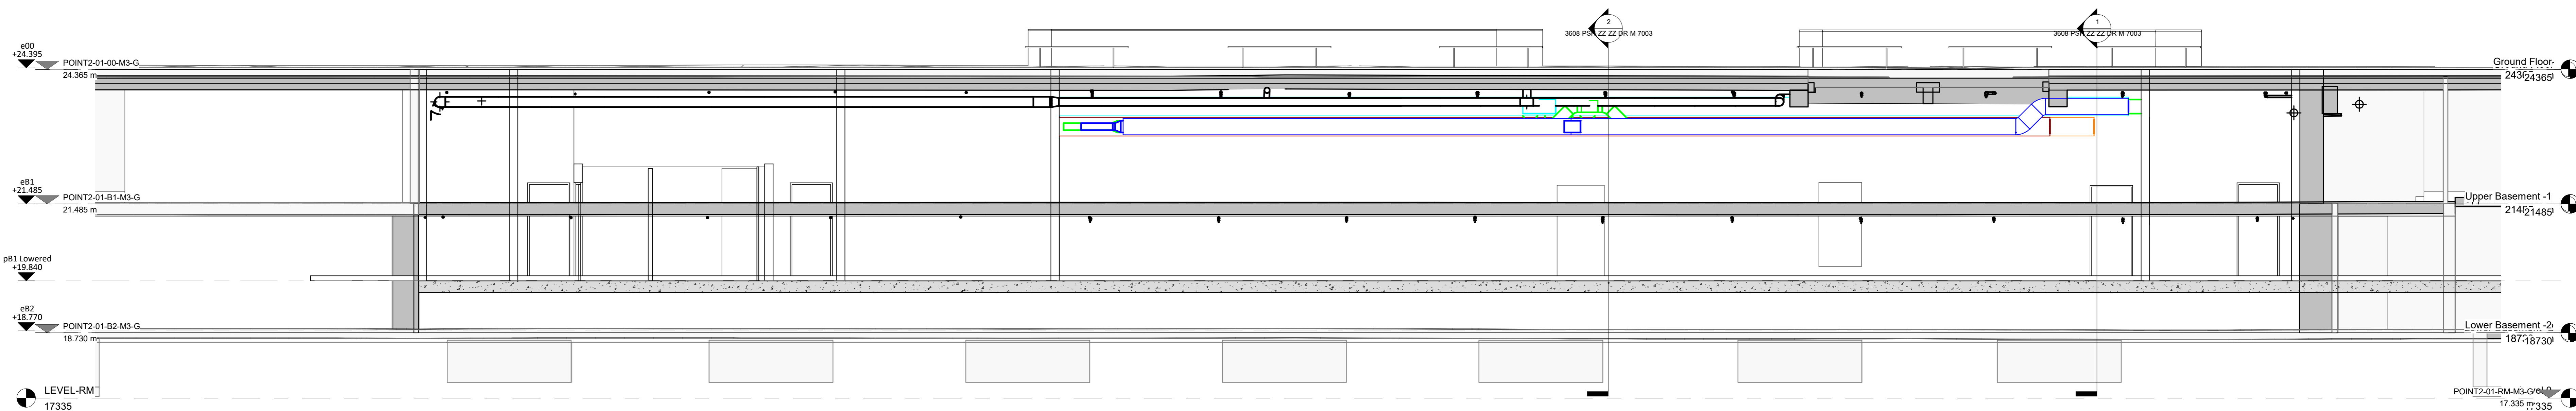


3 Section 4  
1 : 50

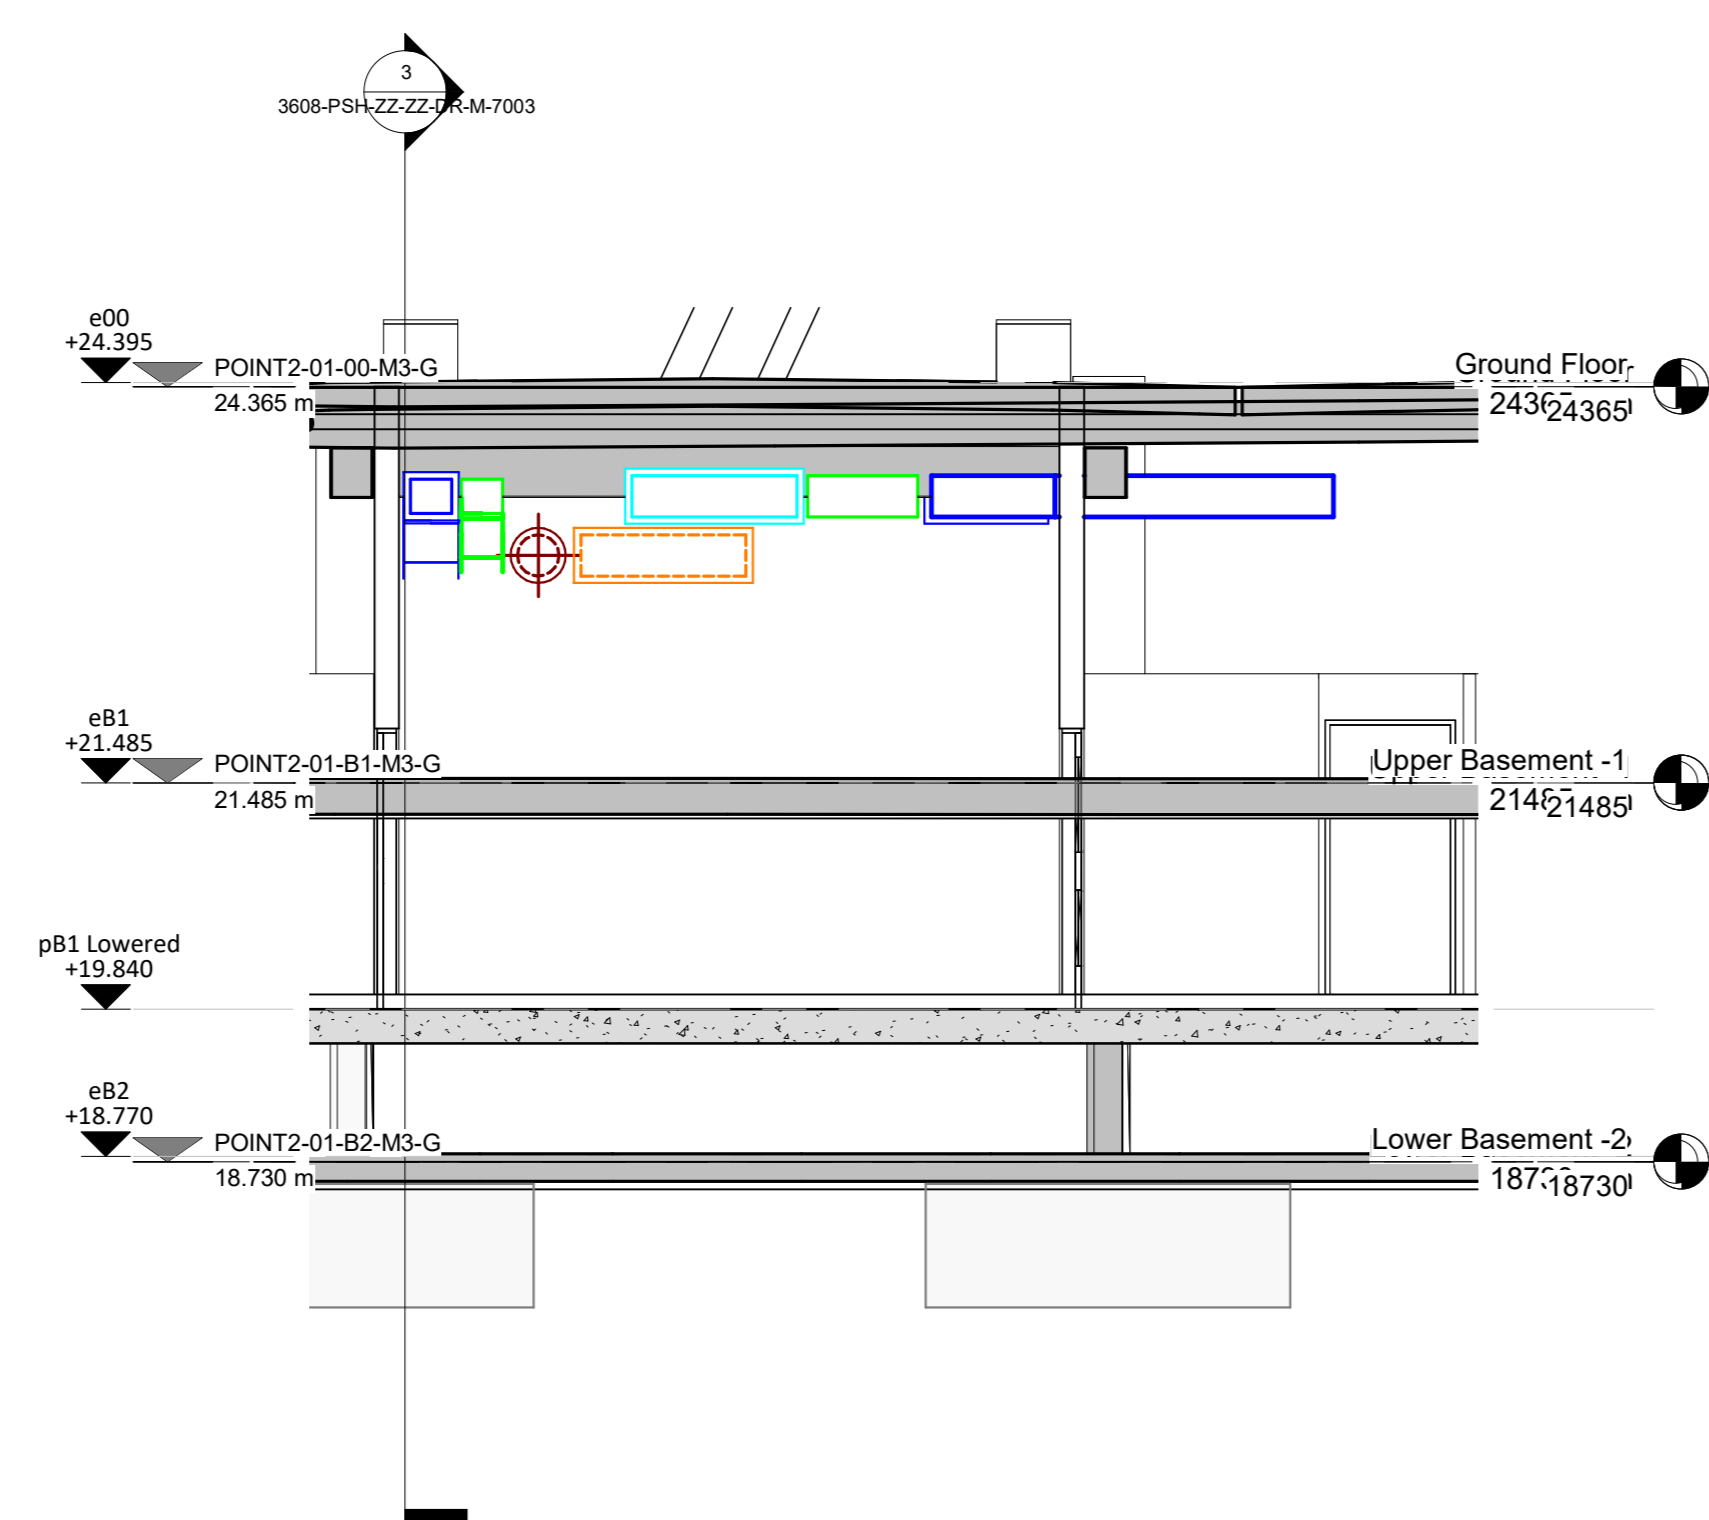

1 Section 1  
1 : 50

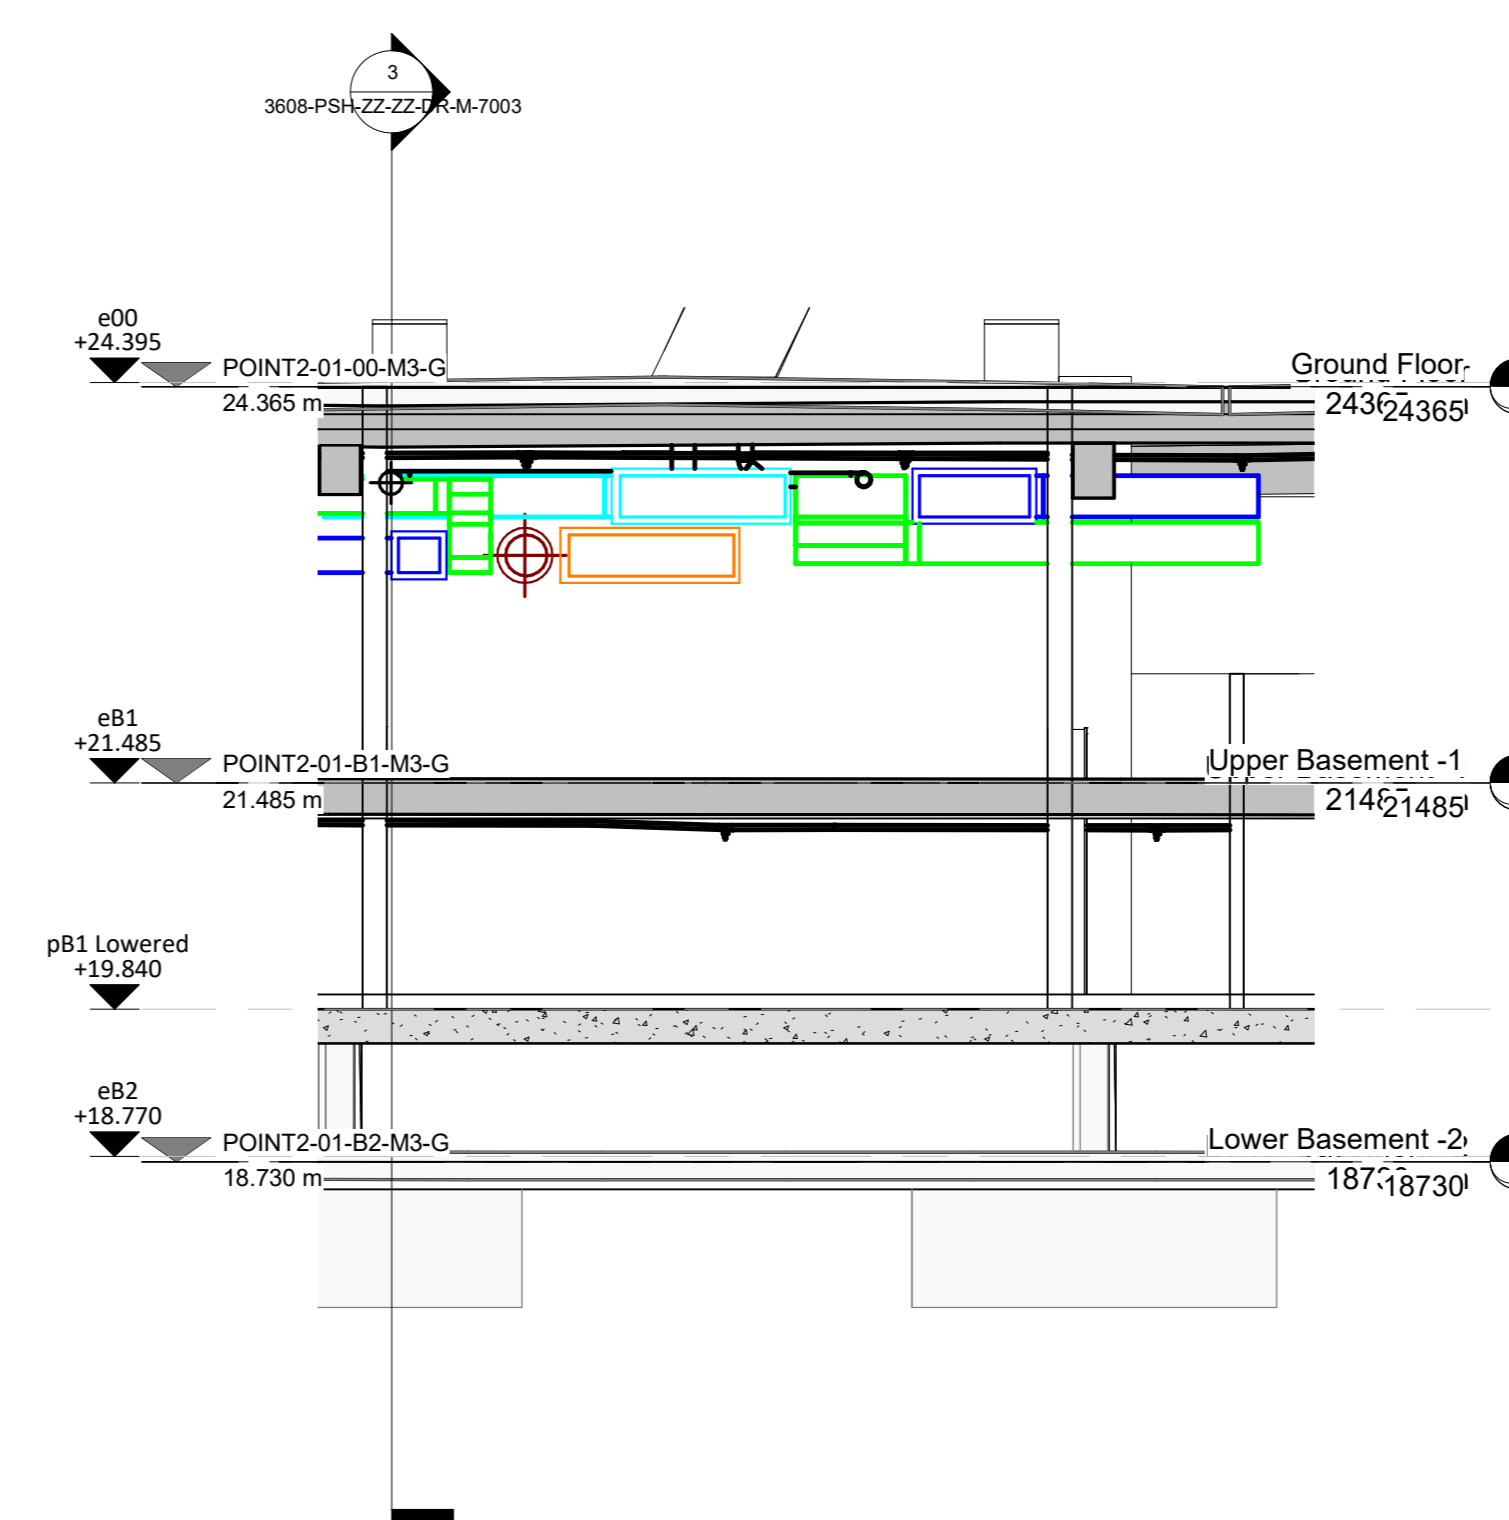

2 Section 2  
1 : 50

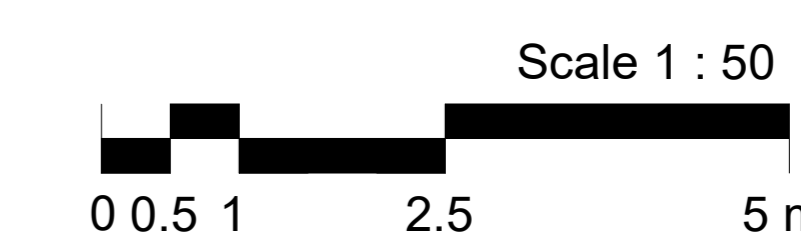

R1	STAGE 2 - PRE PLANNING	19.05.23
Revision	Description	Date
Drawing Status: PRELIMINARY		
<b>PSH</b> <small>www.pshconsulting.co.uk</small> London Office: 10 Devonshire Square, London EC2N 4XP, T. 0203 039 3840, E. info@pshconsulting.co.uk Wokingham Office: 6 Alexandra Court, Wokingham Berkshire, RG40 2SL, T. 0118 977 4747, E. info@pshconsulting.co.uk		
Architect:		
Client:	LAZARI INVESTMENTS LTD	
Project:	BRUNSWICK CENTRE	
Title:	BASEMENT CORRIDOR SECTIONS MECHANICAL SERVICES LAYOUT	
Drawn: SF	Chk/Appd: DU/DJ	Date: Issue Date
Rev'd From: 3608-PSH-ZZ-ZZ-DR-M-7003	Scale: 1 : 50@A0	
Drawing No: 3608-PSH-ZZ-ZZ-DR-M-7003	Revision: P1	