


**1** Site  
1 : 100

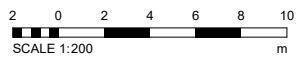

**NOTES:**

**DISCLAIMER:**

ALL DIMENSIONS IN MM UNLESS OTHERWISE STATED. CONTRACTORS TO CONFIRM ALL DIMENSIONS ON SITE. ALL DRAWINGS MUST BE READ IN CONJUNCTION WITH THE ARCHITECT'S DRAWINGS.



64 ST GEORGES ROAD  
ESSEX 1G1 3PQ  
W: www.archimedesd.co.uk  
E: info@archimedesd.co.uk  
M: +447418321646

Rev	Date	Details Of Issue	Initials


Status  
Existing Block Plan

Site Address:  
17 Leigh Street, London, WC1H 9EW

Client:  
Mr Sharn Rahman


Project:  
17 Leigh Street, London, WC1H 9EW

Drawn	Date	Scale (at A3)
HD	04/04/2023	1 : 100
Orig no.	101	Revision No. A

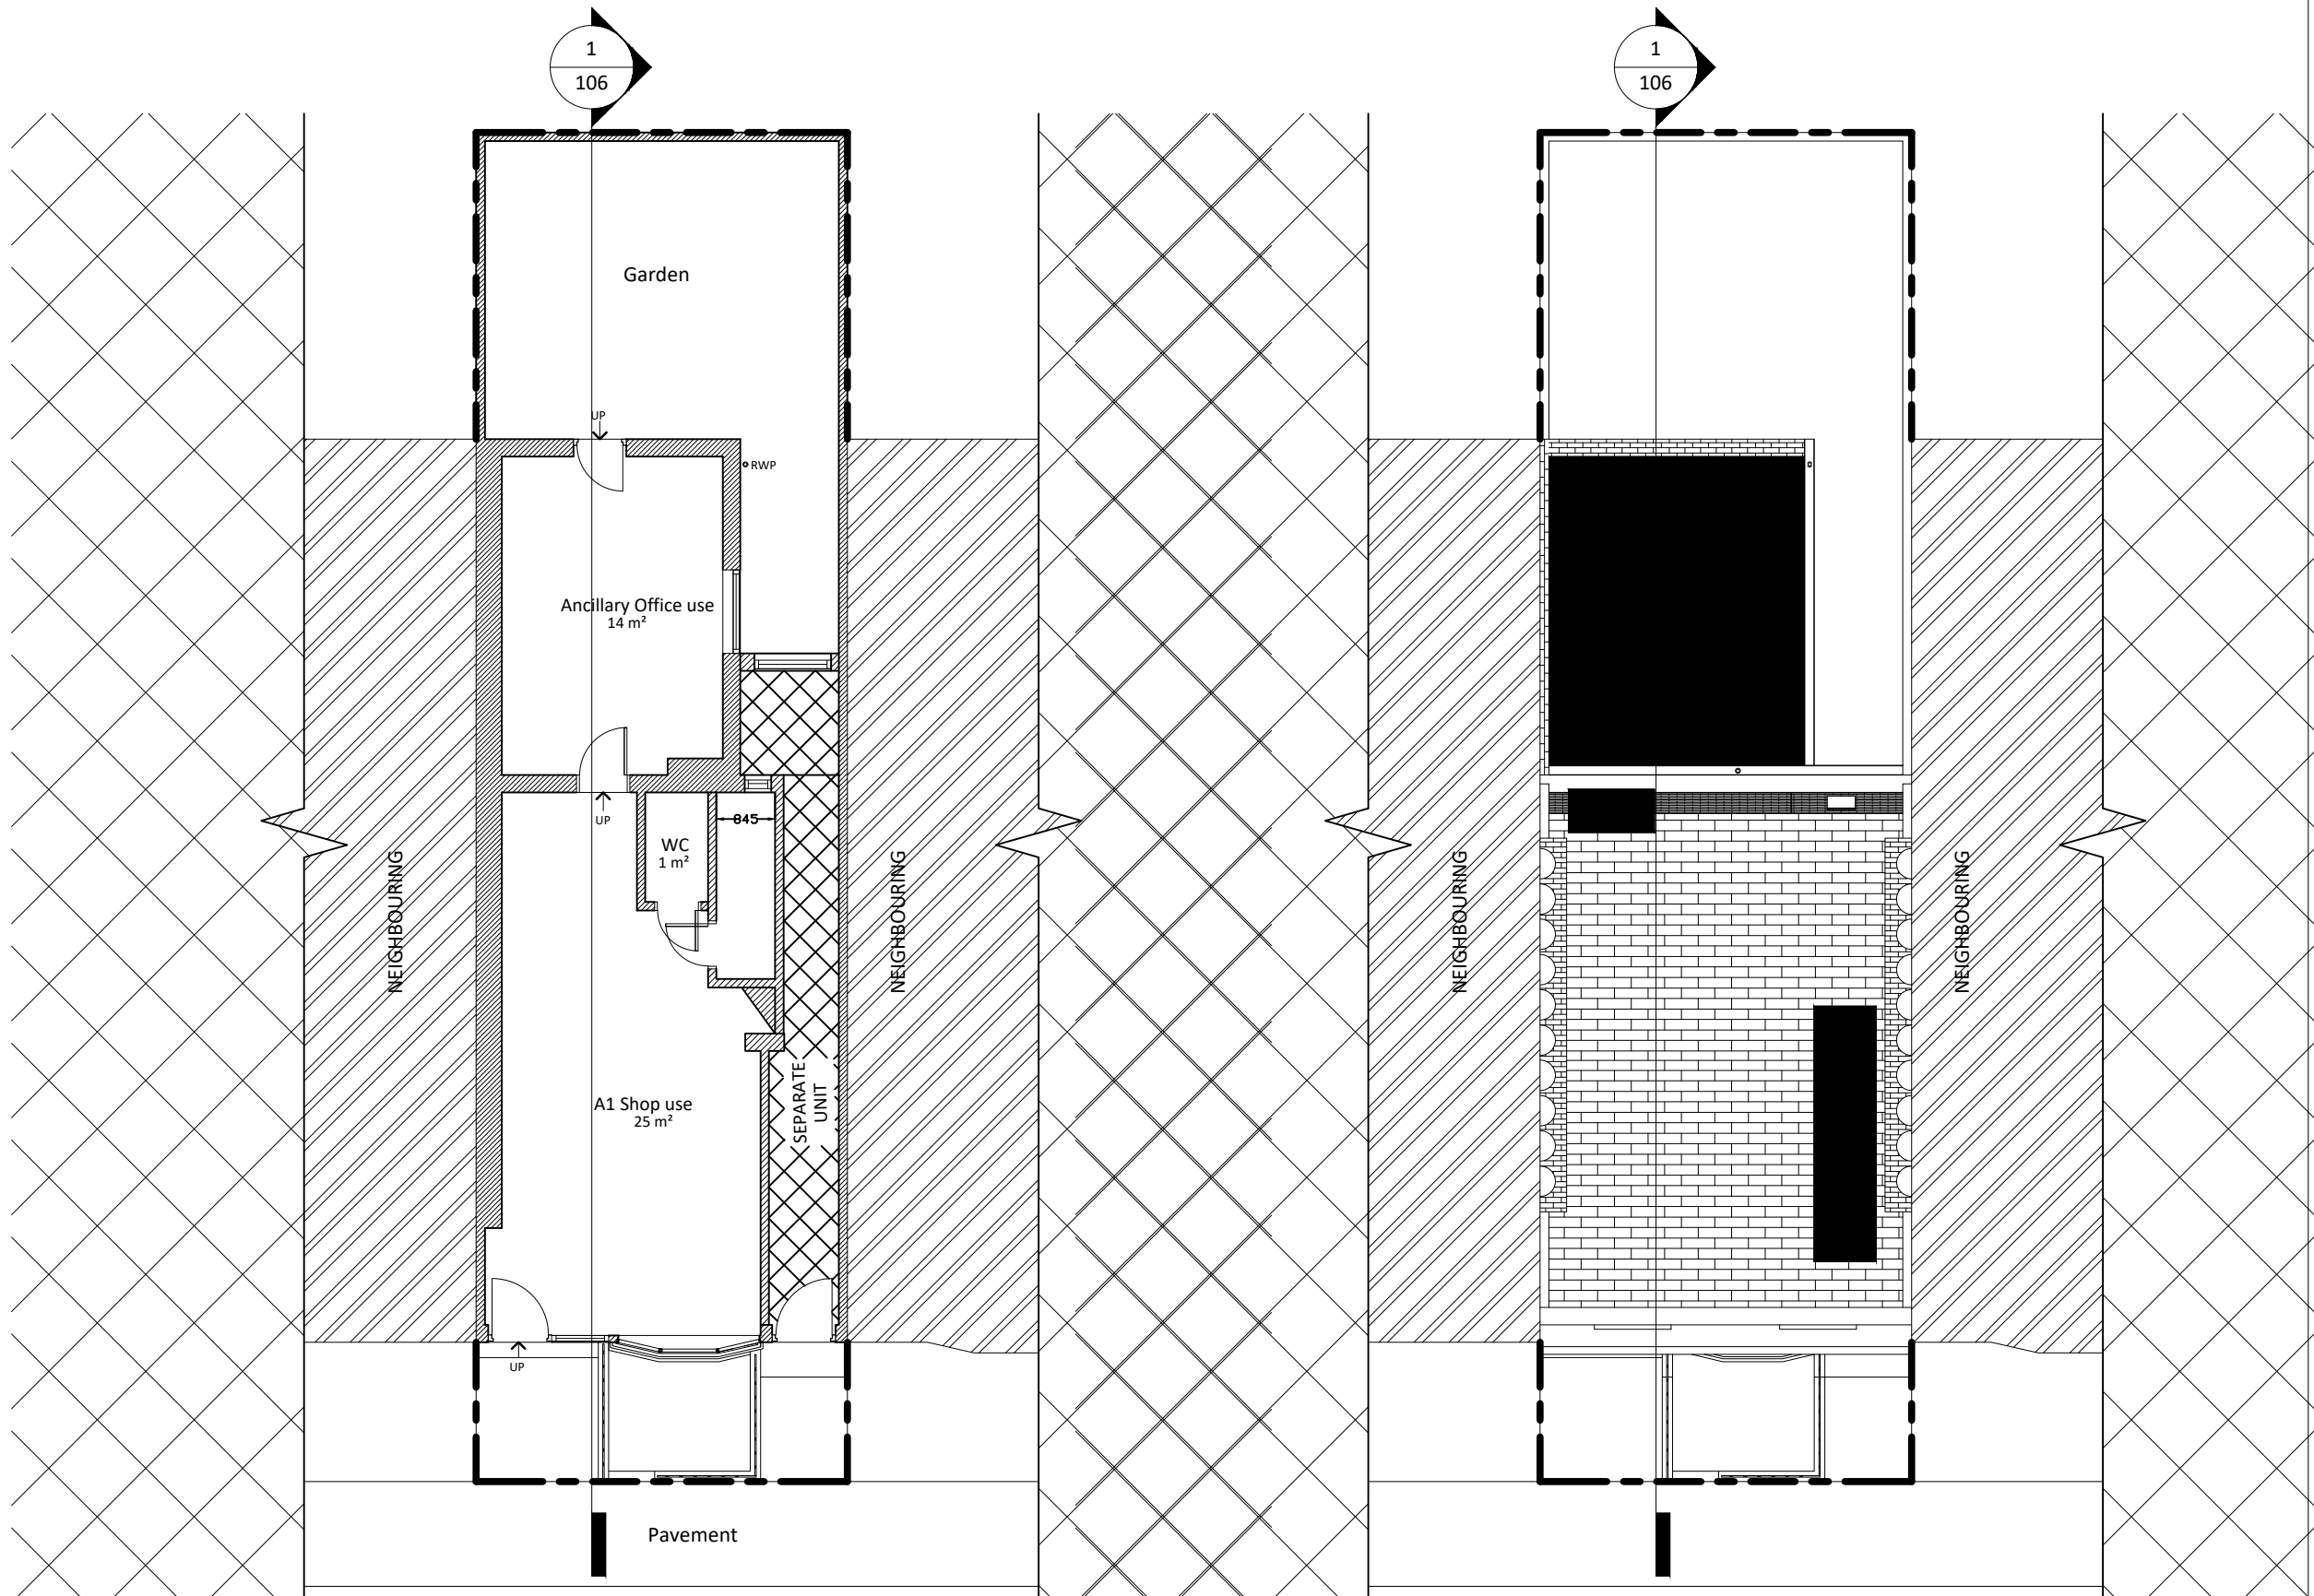

**1 Existing Ground Floor**  
1 : 100

**2 Roof (Existing)**  
1 : 100

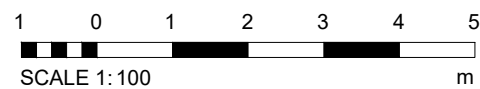

**NOTES:**

**DISCLAIMER:**  
ALL DIMENSIONS IN MM UNLESS OTHERWISE STATED.  
CONTRACTORS TO CONFIRM ALL DIMENSIONS ON SITE. ALL DRAWINGS MUST BE READ IN CONJUNCTION WITH THE ARCHITECT'S DRAWINGS.



64 ST GEORGES ROAD  
ESSEX IG1 3PQ  
W: www.archimedesd.co.uk  
E: info@archimedesd.co.uk  
M: +447418321646

Rev	Date	Details Of Issue	Initials


Status  
Existing Floor Plans

Site Address:  
17 Leigh Street, London, WC1H 9EW

Client:  
Mr Sharn Rahman


Project:  
17 Leigh Street, London, WC1H 9EW

Drawn HD	Date: 04/04/2023	Scale (at A3) 1 : 100
Dwg no. 102	Revision No. A	

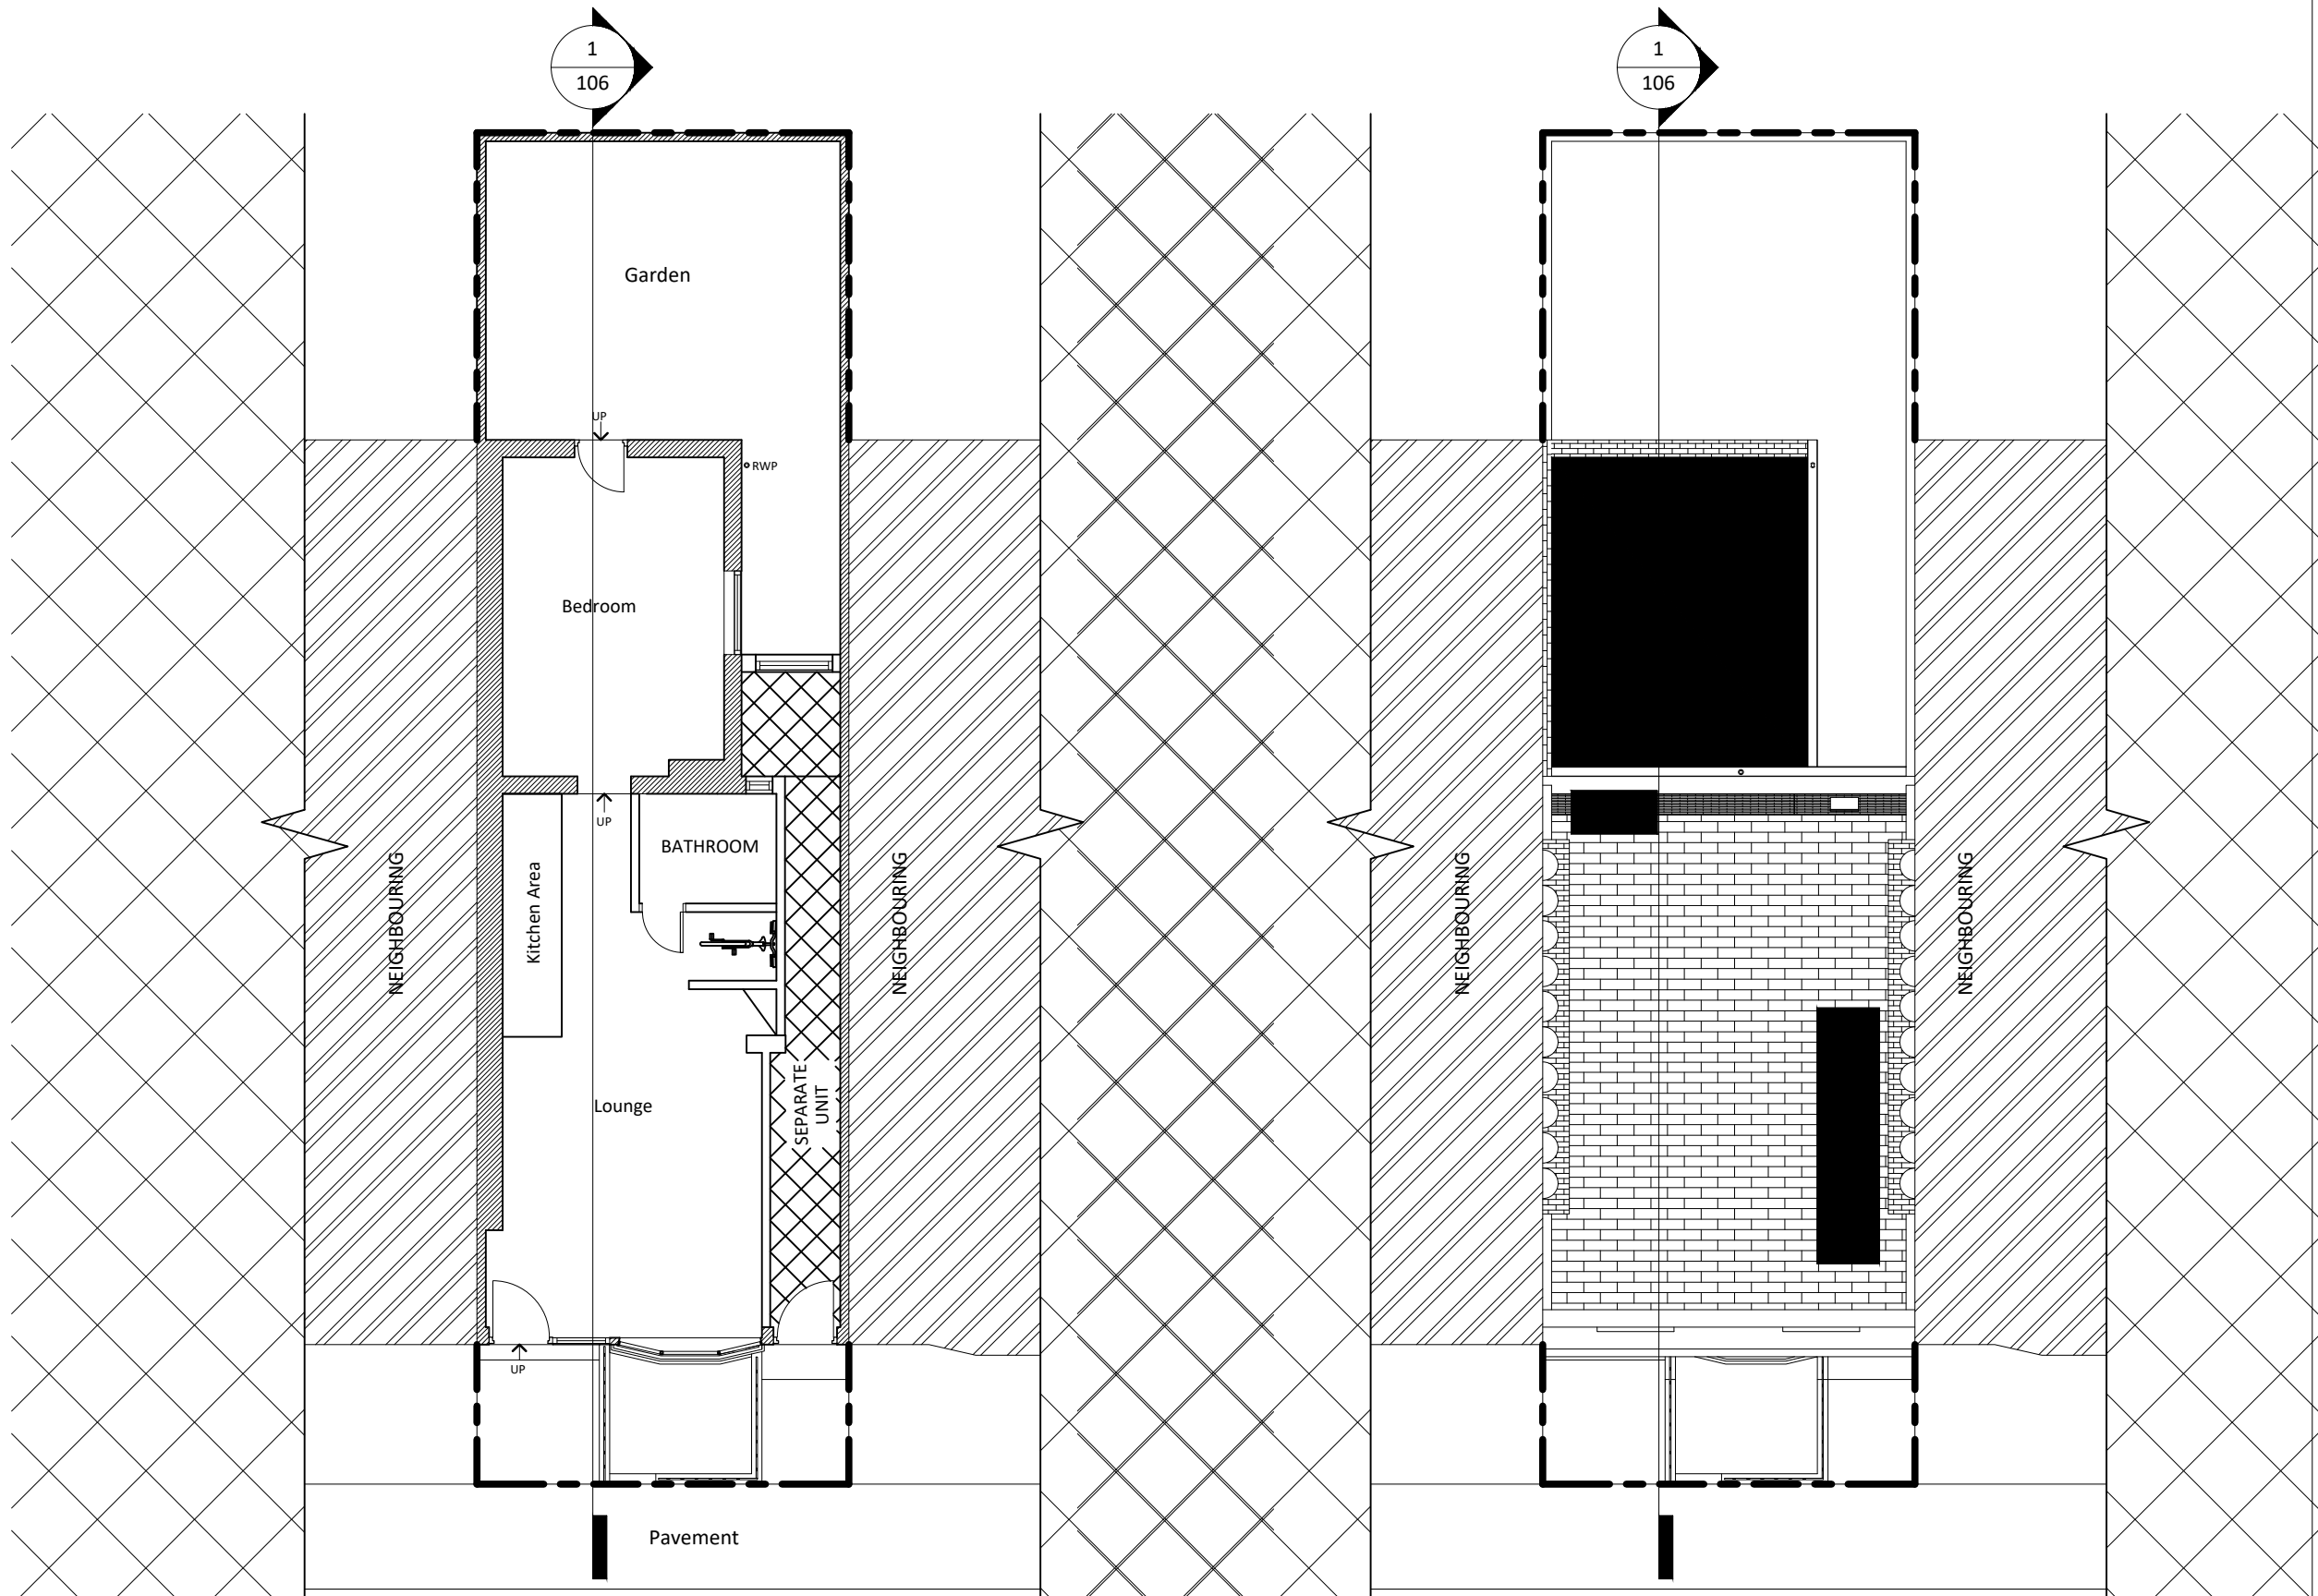

**1 Proposed Ground Floor**  
1 : 100

**2 Roof (Existing)**  
1 : 100

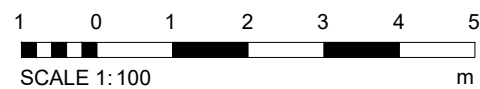

**NOTES:**

**DISCLAIMER:**  
ALL DIMENSIONS IN MM UNLESS OTHERWISE STATED.  
CONTRACTORS TO CONFIRM ALL DIMENSIONS ON SITE. ALL DRAWINGS MUST BE READ IN CONJUNCTION WITH THE ARCHITECT'S DRAWINGS.

64 ST GEORGES ROAD  
ESSEX IG1 3PQ  
W: www.archimedesd.co.uk  
E: info@archimedesd.co.uk  
M: +447418321646

Rev	Date	Details Of Issue	Initials

**Status**

Existing Floor Plans

**Site Address:**

17 Leigh Street, London, WC1H 9EW

**Client:**

Mr Sharn Rahman

**Project:**


17 Leigh Street, London, WC1H 9EW

Drawn HD	Date: 04/04/2023	Scale (at A3) 1 : 100
Dwg no. 102	Revision No. A	



**1 Existing Front Elevation**  
1 : 100 no change

**2 Existing Rear Elevation**  
1 : 100 no change

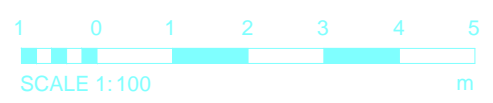

**NOTES:**  
**DISCLAIMER:**  
ALL DIMENSIONS IN MM UNLESS OTHERWISE STATED.  
CONTRACTORS TO CONFIRM ALL DIMENSIONS ON SITE. ALL DRAWINGS MUST BE READ IN CONJUNCTION WITH THE ARCHITECT'S DRAWINGS.



64 ST GEORGES ROAD  
ESSEX IG1 3PQ  
W: www.archimedesd.co.uk  
E: info@archimedesd.co.uk  
M: +447418321646

Rev	Date	Details Of Issue	Initials


Status  
Existing Elevations 01

Site Address:  
17 Leigh Street, London, WC1H 9EW

Client:  
Mr Sham Rahman

Project:  
17 Leigh Street, London, WC1H 9EW

Drawn HD	Date: 04/04/2023	Scale (at A3) 1 : 100
Dwg no. 103	Revision No. A	

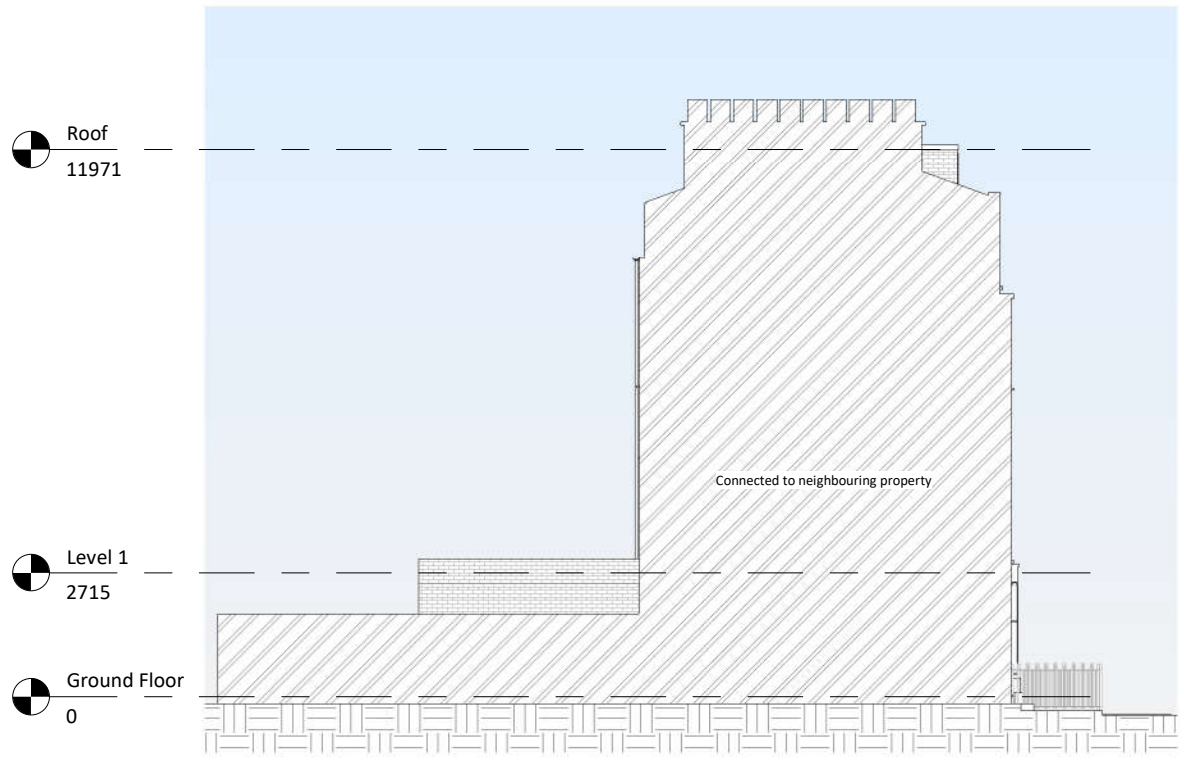

**3 Existing Left Elevation**  
 1 : 100 (NO CHANGE)

1 0 1 2 3 4 5  
 SCALE 1:100 m

**NOTES:**  
 DISCLAIMER:  
 ALL DIMENSIONS IN MM UNLESS OTHERWISE STATED.  
 CONTRACTORS TO CONFIRM ALL DIMENSIONS ON SITE. ALL DRAWINGS MUST BE READ IN CONJUNCTION WITH THE ARCHITECT'S DRAWINGS.

**Archimedes**  
 Design Ltd.  
 64 ST GEORGES ROAD  
 ESSEX IG1 3PQ  
 W: www.archimedesd.co.uk  
 E: info@archimedesd.co.uk  
 M: +447418321646

Rev	Date	Details Of Issue	Initials


Status  
 Existing Elevations 02

Site Address:  
 17 Leigh Street, London, WC1H 9EW


Client:  
 Mr Sharn Rahman

Project:  
 17 Leigh Street, London, WC1H 9EW

Drawn	Date	Scale (at A3)
HD	04/04/2023	1 : 100
Orig no.	104	Revision No. A

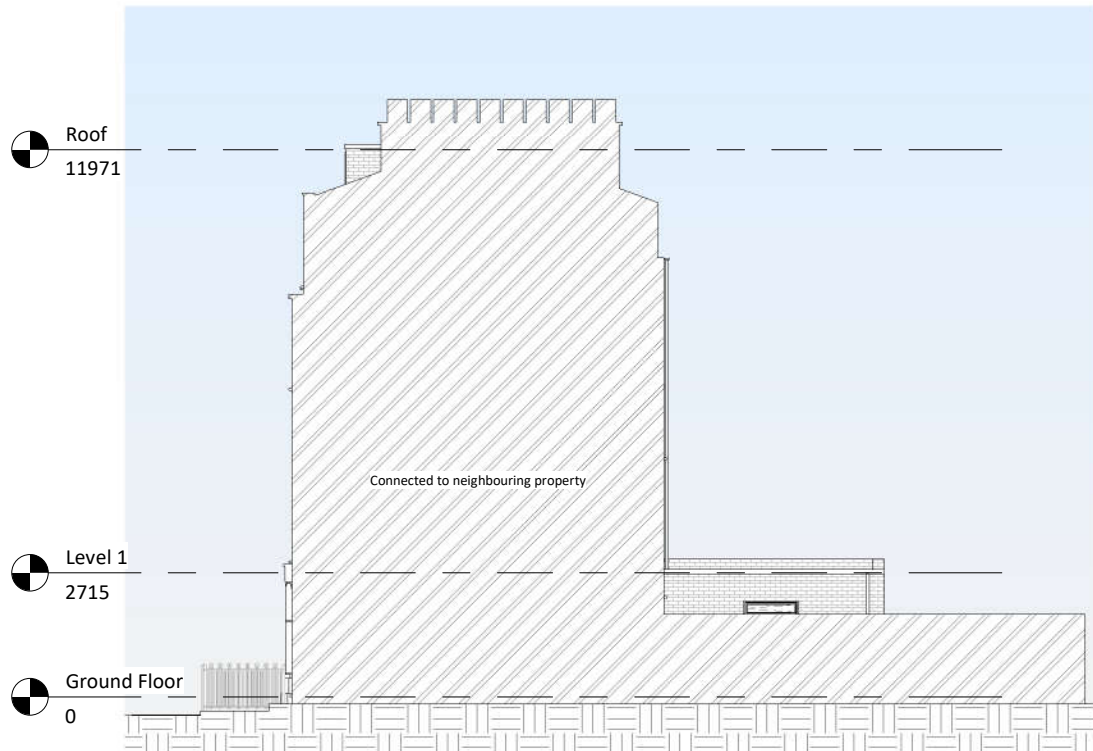

**4 Existing Right Elevation**  
 1 : 100 (NO CHANGE)

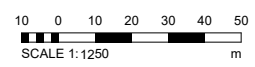

**NOTES:**  
 DISCLAIMER:  
 ALL DIMENSIONS IN MM UNLESS OTHERWISE STATED.  
 CONTRACTORS TO CONFIRM ALL DIMENSIONS ON SITE. ALL DRAWINGS MUST BE READ IN CONJUNCTION WITH THE ARCHITECT'S DRAWINGS.

**Archimedes**  
 Design Ltd.  
 64 ST GEORGES ROAD  
 ESSEX IG1 3PQ  
 W: www.archimedesd.co.uk  
 E: info@archimedesd.co.uk  
 M: +447418321646

Rev	Date	Details Of Issue	Initials


Status  
 Existing Elevations 03

Site Address:  
 17 Leigh Street, London, WC1H 9EW


Client:  
 Mr Sharn Rahman

Project:  
 17 Leigh Street, London, WC1H 9EW

Drawn HD	Date 04/04/2023	Scale (at A3) 1 : 100
Orig no. 105	Revision No. A	

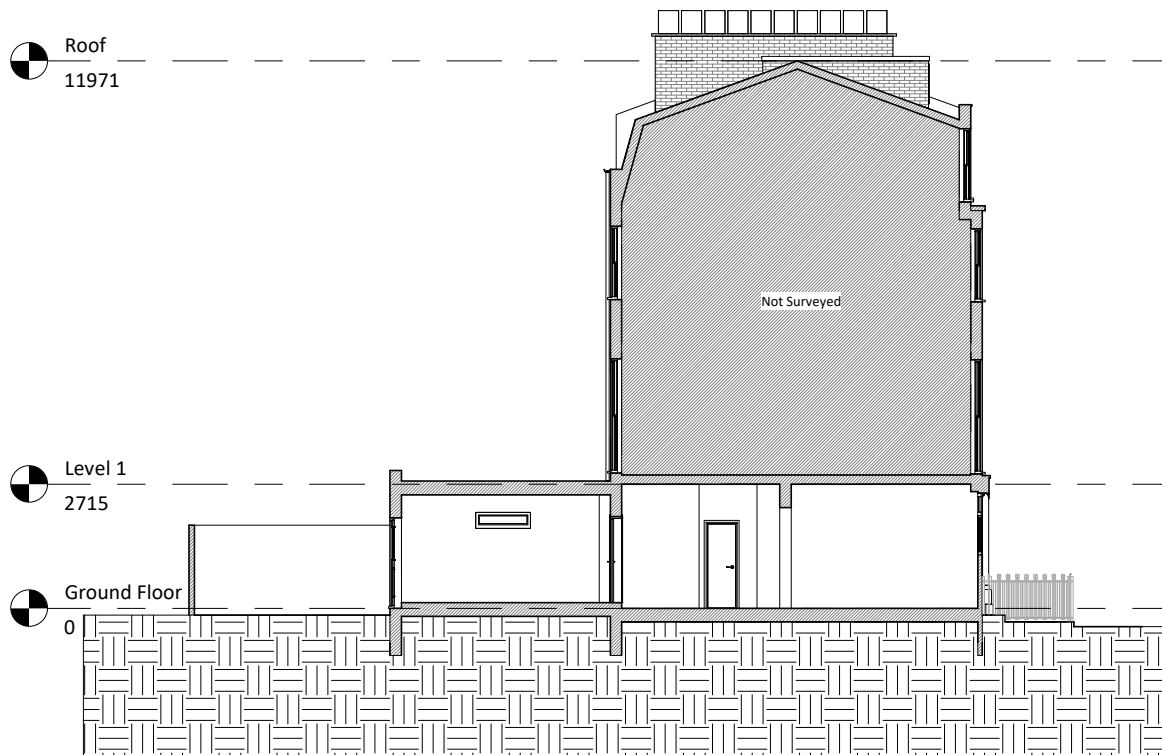

**1** Existing Section A-A  
1 : 100 (NO CHANGE)

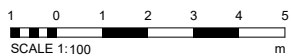

**NOTES:**

DISCLAIMER:  
ALL DIMENSIONS IN MM UNLESS OTHERWISE STATED.  
CONTRACTORS TO CONFIRM ALL DIMENSIONS ON SITE. ALL DRAWINGS MUST BE READ IN CONJUNCTION WITH THE ARCHITECT'S DRAWINGS.



64 ST GEORGES ROAD  
ESSEX IG1 3PQ  
W: [www.archimedesd.co.uk](http://www.archimedesd.co.uk)  
E: [info@archimedesd.co.uk](mailto:info@archimedesd.co.uk)  
M: +447418321646

Rev	Date	Details Of Issue	Initials

Status	Existing Section
--------	------------------

Site Address:  
17 Leigh Street, London, WC1H 9EW

Client:  
Mr Sharn Rahman

Project:  
17 Leigh Street, London, WC1H 9EW

Drawn	Date	Scale (at A3)
HD	04/04/2023	1 : 100
Orig no.	Revision No.	
106	A	