


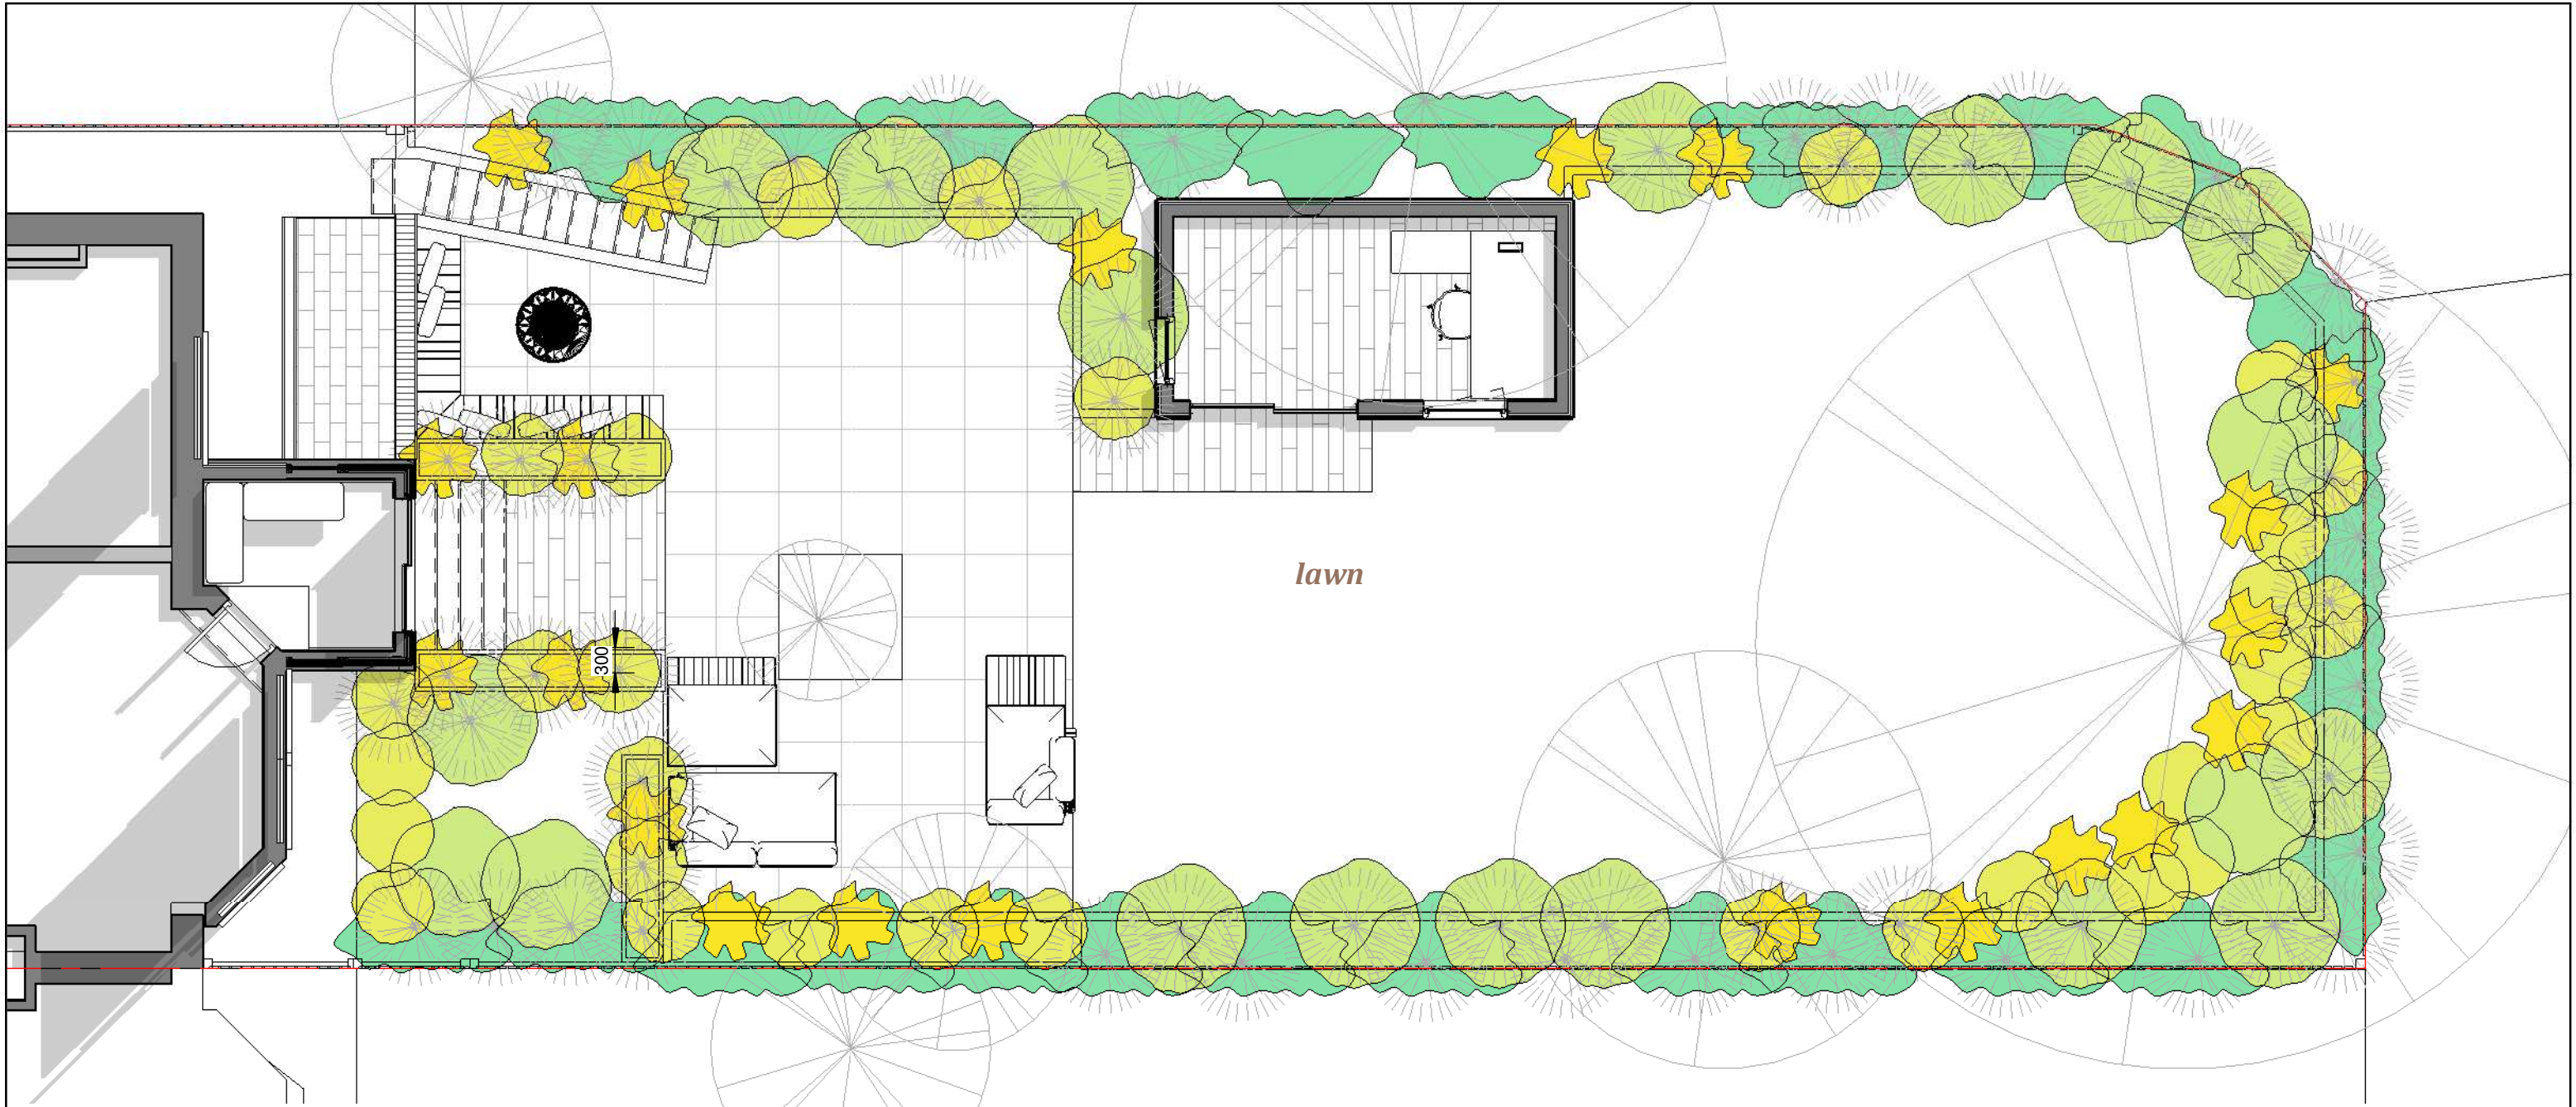

BULBS

English bluebell *Hyacinthoides non-scripta*
Note: Spanish bluebell *Hyacinthoides hispanica* is not recommended as it can escape from gardens and out-compete and hybridise with the UK native species.
Squill species *Scilla* spp. N/E
Snowdrop *Galanthus nivalis* N
Winter aconite *Eranthis hyemalis* E
Grape hyacinth *Muscari neglectum* E
Glory-of-the-snows *Chinodoxa* spp. E
Crocus species *Crocus* spp. *C. nudiflorus* (autumn crocus, *C. tommasinianus* (early crocus, *C. vernus* (spring crocus) E
Wild daffodil *Narcissus pseudonarcissus* N
Onion species *Allium* spp. *A. ursinum* (ransoms N or *A. giganteum* (giant onion) E
Note: *A. triquetrum* (three cornered leek) can become invasive.
Wood anemone *Anemone nemorosa* N

LARGE SHRUBS, HERBACEOUS PERENNIALS AND SMALL SHRUBS

MIXED HEDGEROWS

- 70 per cent from a choice of hawthorn, blackthorn, buckthorn, privet, beech, hazel and dog rose.
- 25 per cent from a choice of guelder rose, field maple, spindle, crab apple, holly and yew.
- 5 per cent from a choice of climbers, such as honeysuckle, blackberry, ivy and native clematis.

CLIMBERS

Star jasmine *Trachelospermum jasminoides* E
Jasmine *Jasminum* spp., *J. officinale* (summer jasmine *J. nudiflorum* (winter jasmine) E
Ivy *Hedera helix* N
Climbing hydrangea *Hydrangea anomala* ssp. *petiolaris* E
Honeysuckle *Lonicera* spp. *L. periclymenum* N or *L. japonica*, *L. fragrantissima*, *L. standishii* E
Clematis *Clematis* spp., *C. vitalba* N or *C. armandii*, *C. alpina*, *C. montana*, *C. tangutica* E
Hop *Humulus lupulus* N
Firethorn *Pyracantha atalantioides* E
Nasturtium *Tropaeolum majus*** E.

18/09/2023 17:59:14

Submitted For
Revision A Proposed set

Client Name
Ori Pliner

Project Stage
Concept Design

Project Address
48 Arkwright Road London NW3 6BH

N.A DESIGNS

Please check all
dimensions on site
prior commencing
any work.

Sheet name
Rear Garden Plan

Page No.
D. PR. 2. 5
Scale | 1 : 75

A3

Project Code
NAD_063
Date: 18/09/2023