



PETER MIKIC INTERIORS

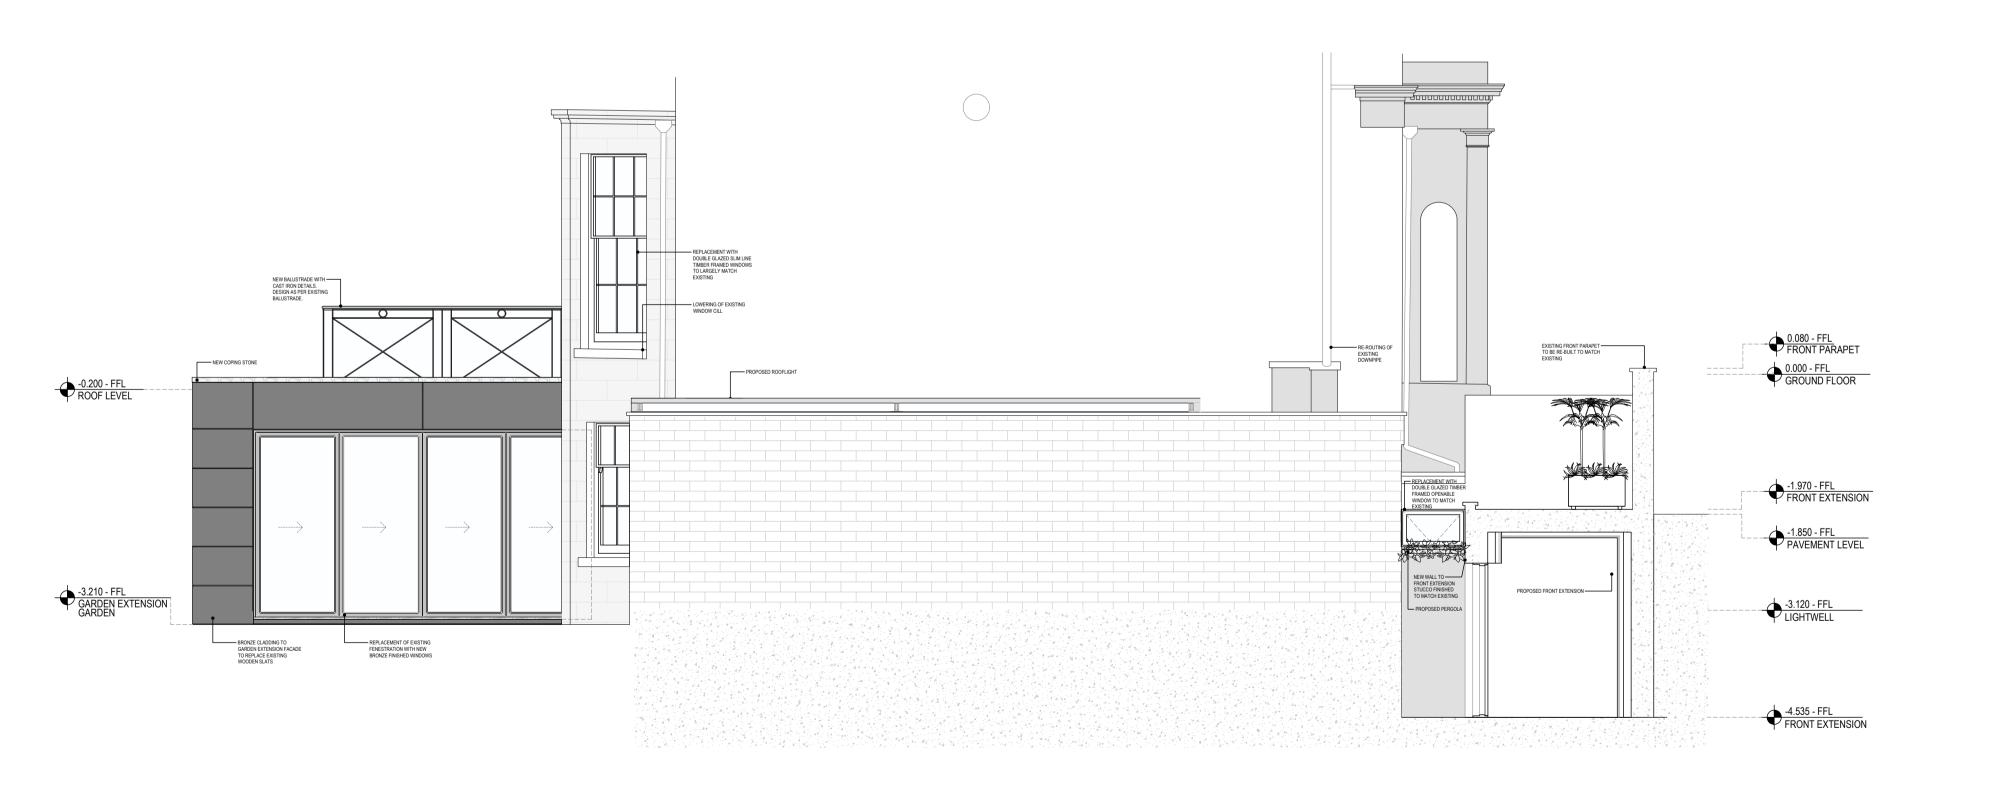

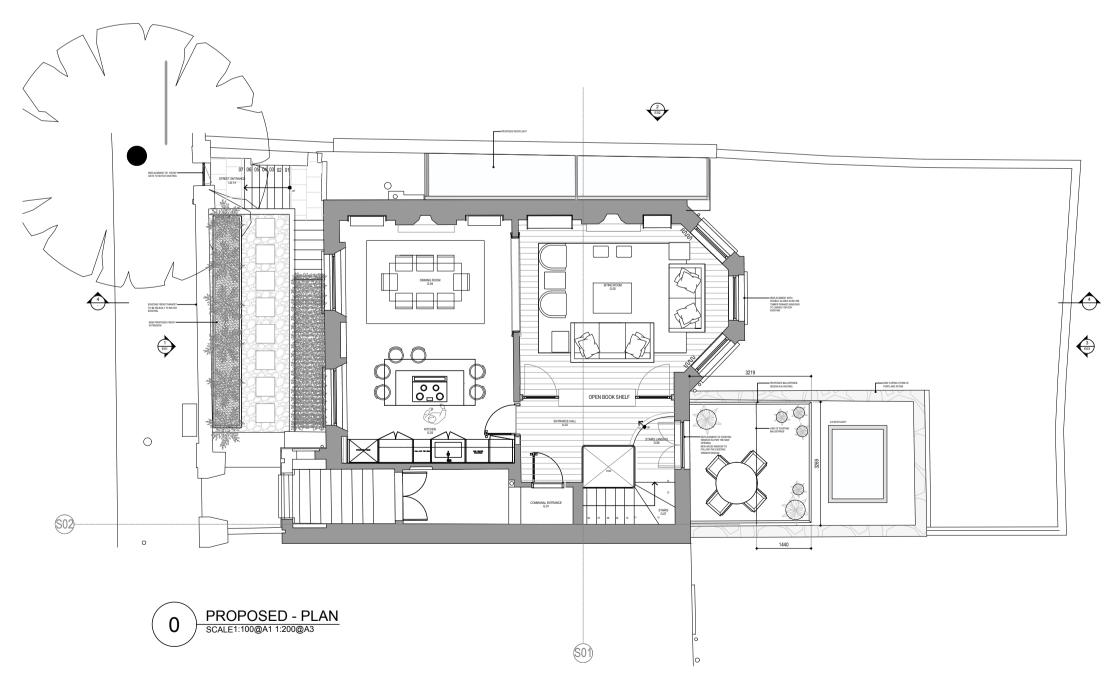

DATE
25 NOV. 2020
19 FEB. 2021
01 MAR. 2021
10 FEB. 2022

PROPOSED - SIDE ELEVATION
SCALE1:50@A1 1:100@A3

Notes: Do not scale from drawings.


Errors to be reported immediately to the Architect.

To be read in conjuntion with all relevant Architects',
Services and Structural Engineers' drawings.

All existing site, tree and building information has been compiled from

different sources. All dimensions to be checked on site.

61 Charlotte Road, London, EC2A 3QT Telephone: +44 (0) 207 729 7810 www.petermikic.com

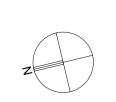

Project:	13 REGENTS PARK ROAD	Project No. 1062 Drawing No. 1062.03		
Client:	PRIVATE	Drawn: IM		
Date:	18/09/2023	Checked: IM		
Scale / Fo	ormat: 1:100 @ A3 / 1:50 @ A1			
Drawing Name:		Issue: D		
PRE PLANNING - PROPOSED ELEVATIONS				

AS PROPOSED ON APPLICATION 2021/1586/P