



©2020 Cellnex
 All rights reserved. No part of this publication may be reproduced, stored in a retrieval system or transmitted in any form or by any means (Electronic, Mechanical, Photocopying, Recording or otherwise), without the prior written consent of the Company.


NOTES

BASED UPON ORDNANCE SURVEY DIGITAL DATA WITH THE PERMISSION OF THE CONTROLLER OF HER MAJESTY'S STATIONARY OFFICE, © CROWN COPYRIGHT. LICENCE NO. 100038864

O.S. LANDRANGER MAP No. 176



LOCATION PLAN
 SCALE 1:50,000

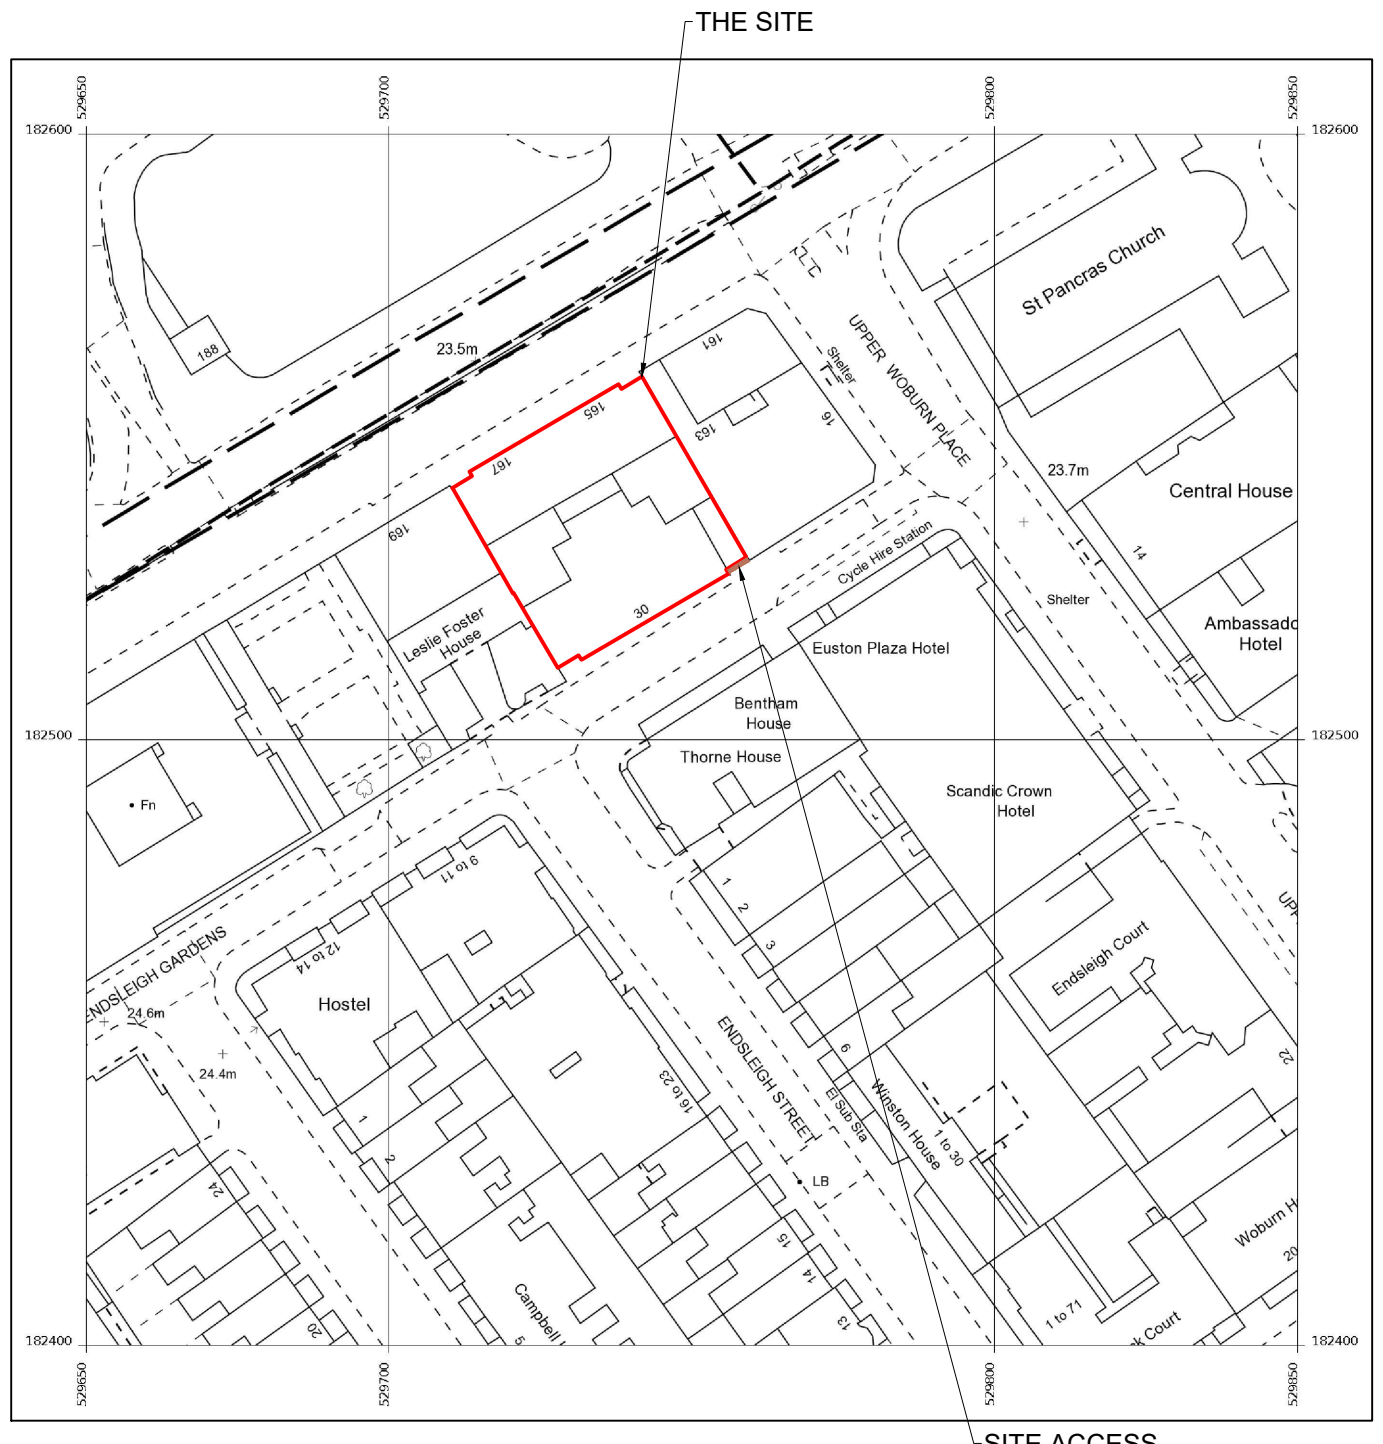

LOCATION PLAN
 SCALE 1:1250

BT SKYLINE No.		
NW0031		
PROJ No		
PROJ No		
3	PROJ No 206137 LOCATION PLAN	30/08/22 TC STCS
2	PROJ No 170723 MASTER UPDATE	24/02/16 PS JL
1	PROJ No 138124 INITIAL ISSUE	11/03/13 SM JW
ISS	REVISION	DATE DRN APP

cellnex
 driving telecom connectivity

CELLNEX UK
 R+, 4TH FLOOR, 2 BLAGRAVE STREET, READING, RG1 1AZ
 Tel. 020 4526 8553

SITE No **166657**
 EUSTON TE
 EUSTON ROAD
 CAMDEN
 GREATER LONDON 3
 NW1 2BH

NGR TQ 29740 82540
 OS GRID 529740 182540

TITLE
 LOCATION PLAN

SCALE	SEE DRAWING	
DRAWN	SM	06/03/13
APPROVED	TCS	30/08/22

DRG No.	Sheet 1 of 1	Rev
166657-00-004-ML003		3