



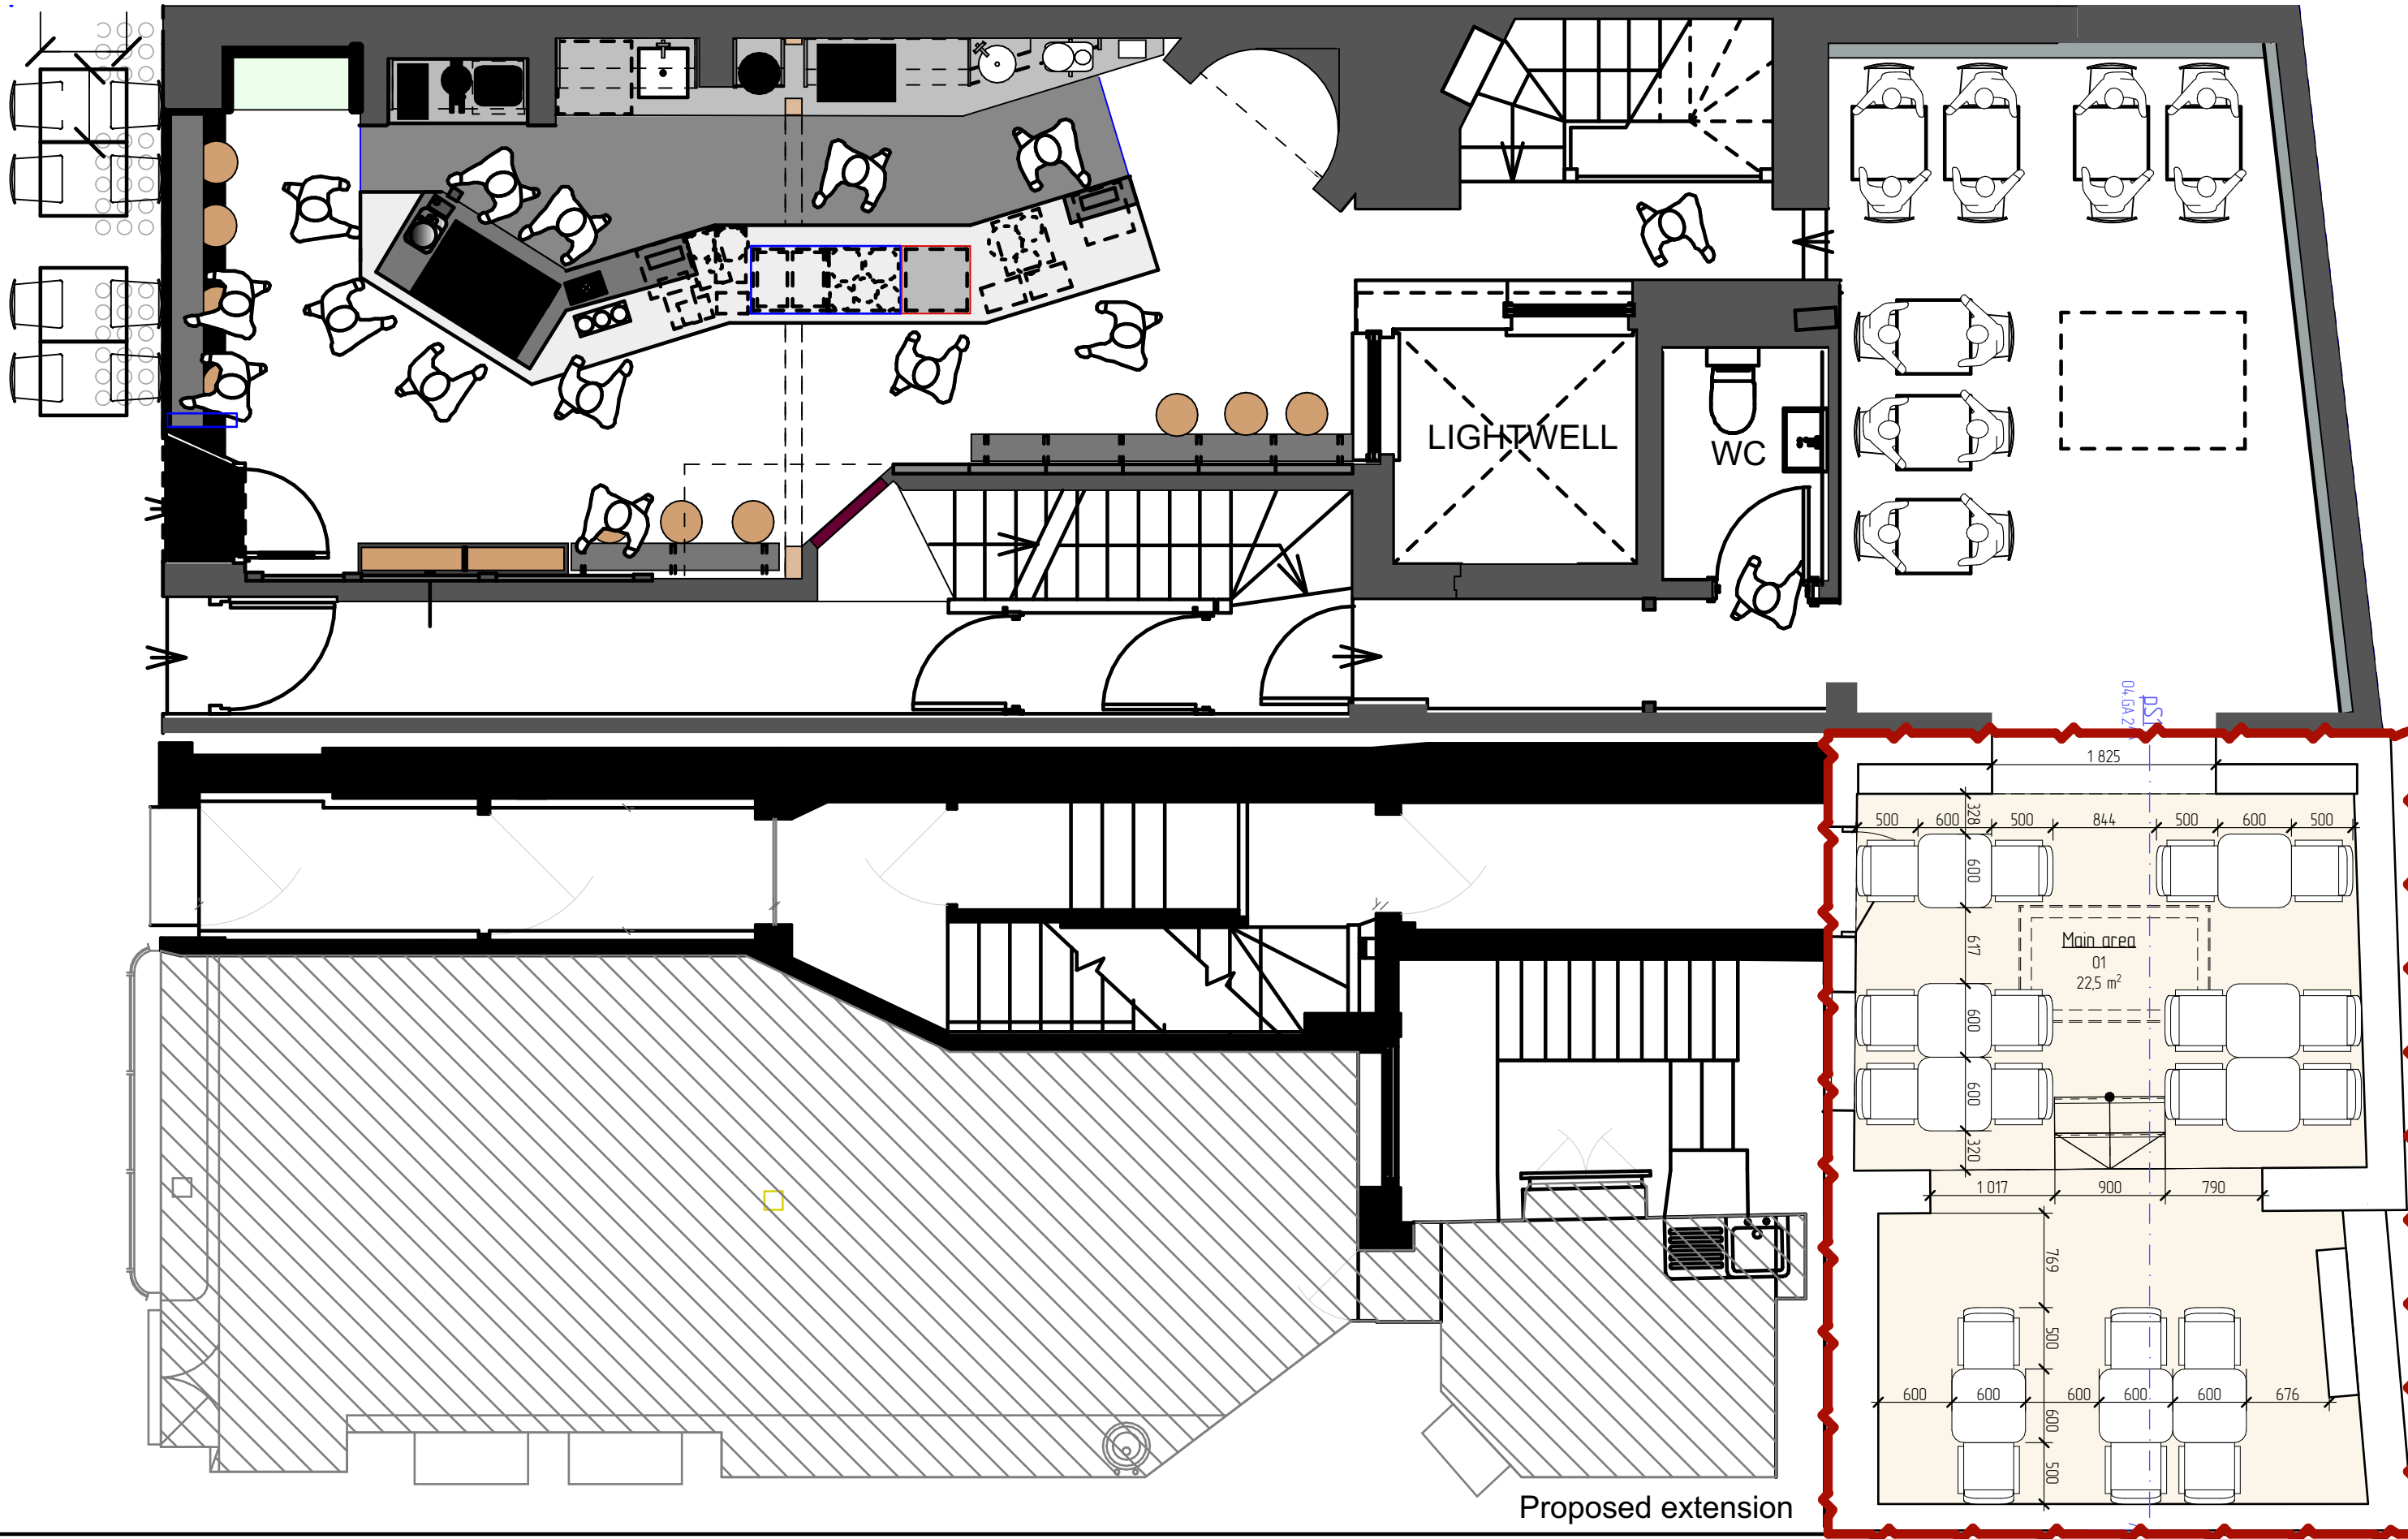

Work in Progress

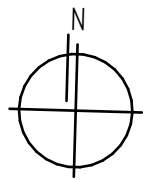

Client _____
data/signature

Architect _____
data/signature

Contractor _____
data/signature

rev ID ch ID change name data modified by checked by approved by

01 - WIP Work in Progress

drawing 04.GA General arrangement

scale drawing A3 S 1:50 layout ID 04.GA.1 revision/stage C1-Architectural concept

drawing list GF (Ground floor)

layout number 18 code name project 01-06-23

Ted's Grooming room 248-250 Kensington High St

author Roman Maslov

e-mail cubicaepro@gmail.com

mobile phone +44 7463 199 850



@cubicae

Copyright © Roman Maslov 2022 Registered in England & Wales.