


Section 01



Section 01

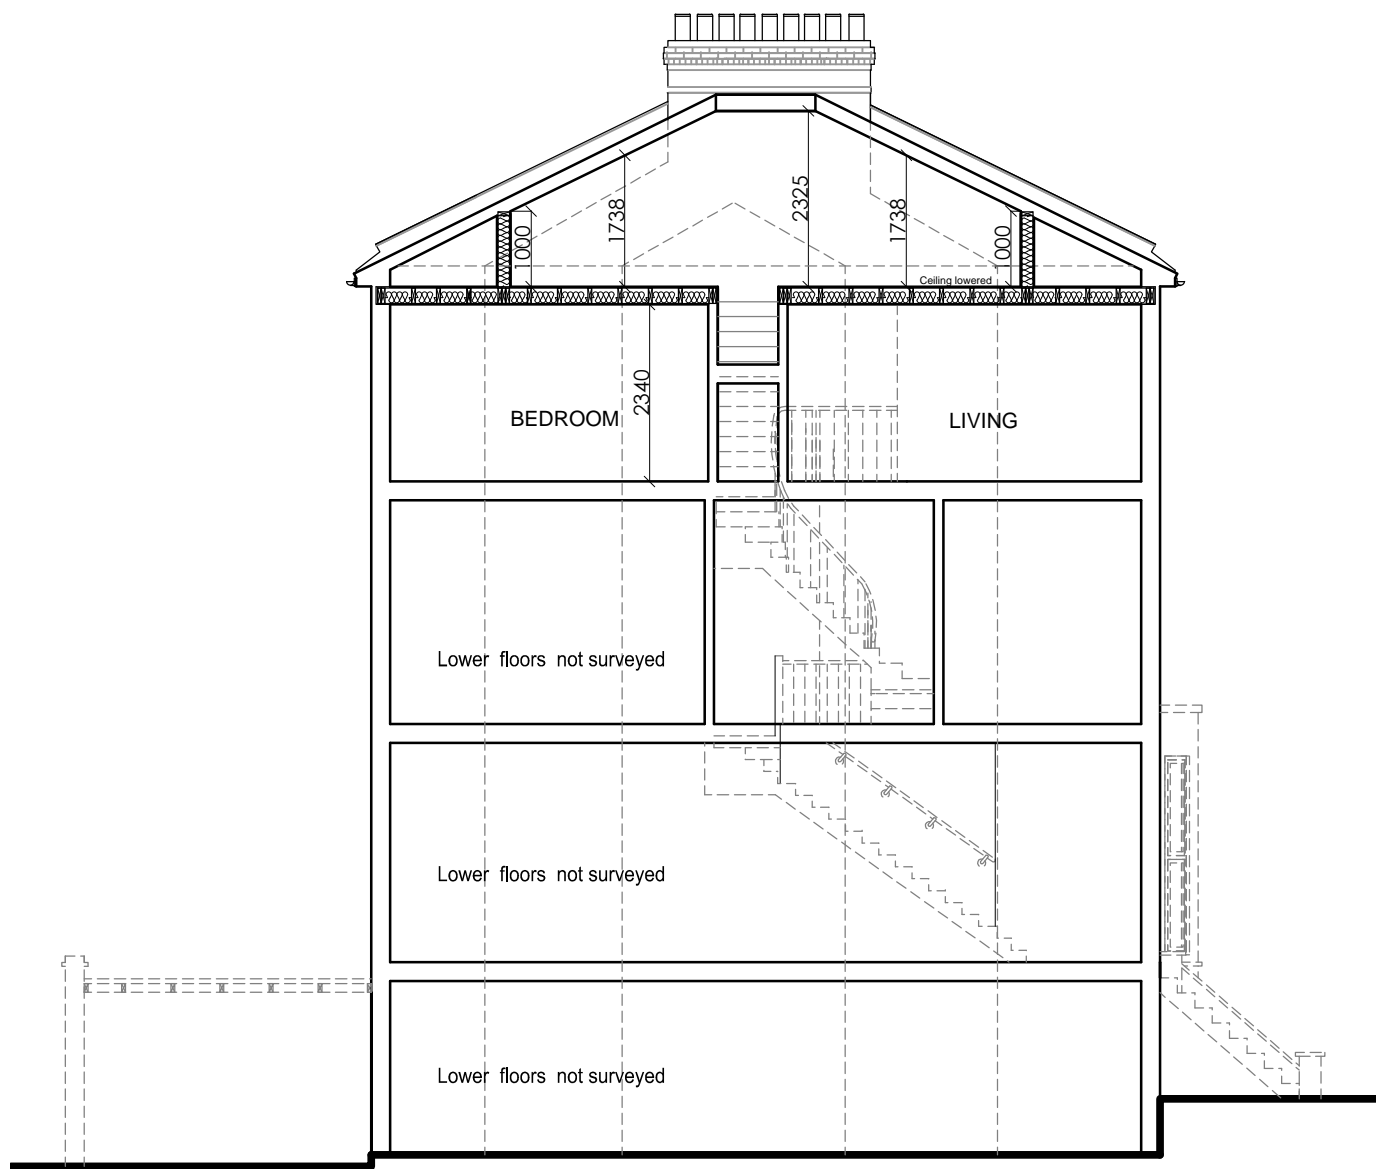

Client	DANNY BLOOMFIELD	
Project	6D CAVERSHAM ROAD LONDON NW5 2DU	
Job Title	LOFT CONVERSION	
Drawing Title	Existing and Proposed Sections	
Drawn	nuspace	Checked nuspace
Date	AUGUST 2023	Scale 1:100 @ A3
Drawing No.	106 (P)	Amendment A

