


Existing Section 2



Proposed Section 2

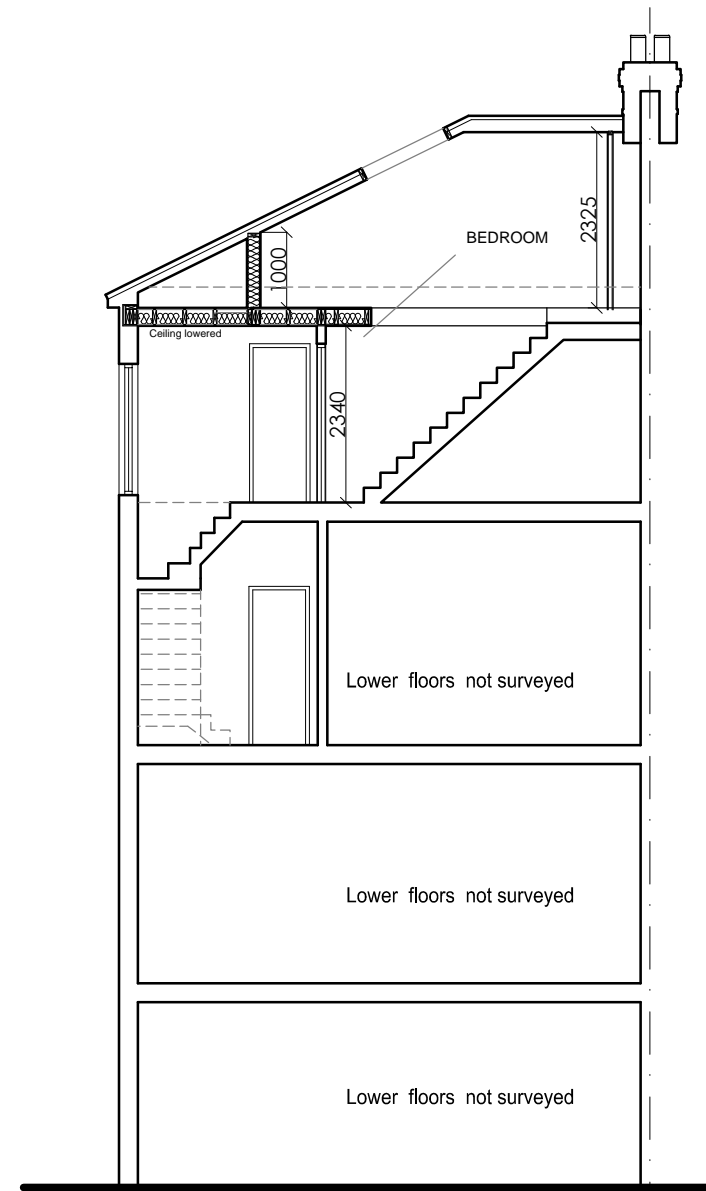

Client	DANNY BLOOMFIELD	
Project	6D CAVERSHAM ROAD LONDON NW5 2DU	
Job Title	LOFT CONVERSION	
Drawing Title	Existing and Proposed Sections	
Drawn	nuspace	Checked nuspace
Date	AUGUST 2023	Scale 1:100 @ A3
Drawing No.	107 (P)	Amendment A

YOUR LOCAL LOFT SPECIALIST
0870 609 1014
www.i-visit-nuspace.co.uk

2023 RIBA