


Sketch layout only based on landlords drawings, and is subject to site visit full survey.

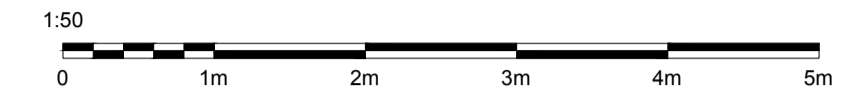

ALL DIMENSIONS TO BE CHECKED ON SITE.

DO NOT SCALE FROM THIS DRAWING EXCEPT FOR THE PURPOSES OF LOCAL AUTHORITY PLANNING


DESIGN SIGNOFF

Name	
Title	
Description	
Date	

rev	date	description
A	15/05/23	

AW ARCHITECTURAL DESIGN
 Willows 1, Mill Farm Courtyard, Beachampton,
 Milton Keynes, Buckinghamshire, MK19 6DS
 T: 01525 240800
 E: admin@aw-architectural.co.uk
 W: www.aw-architectural.co.uk

TAHIR GROUP

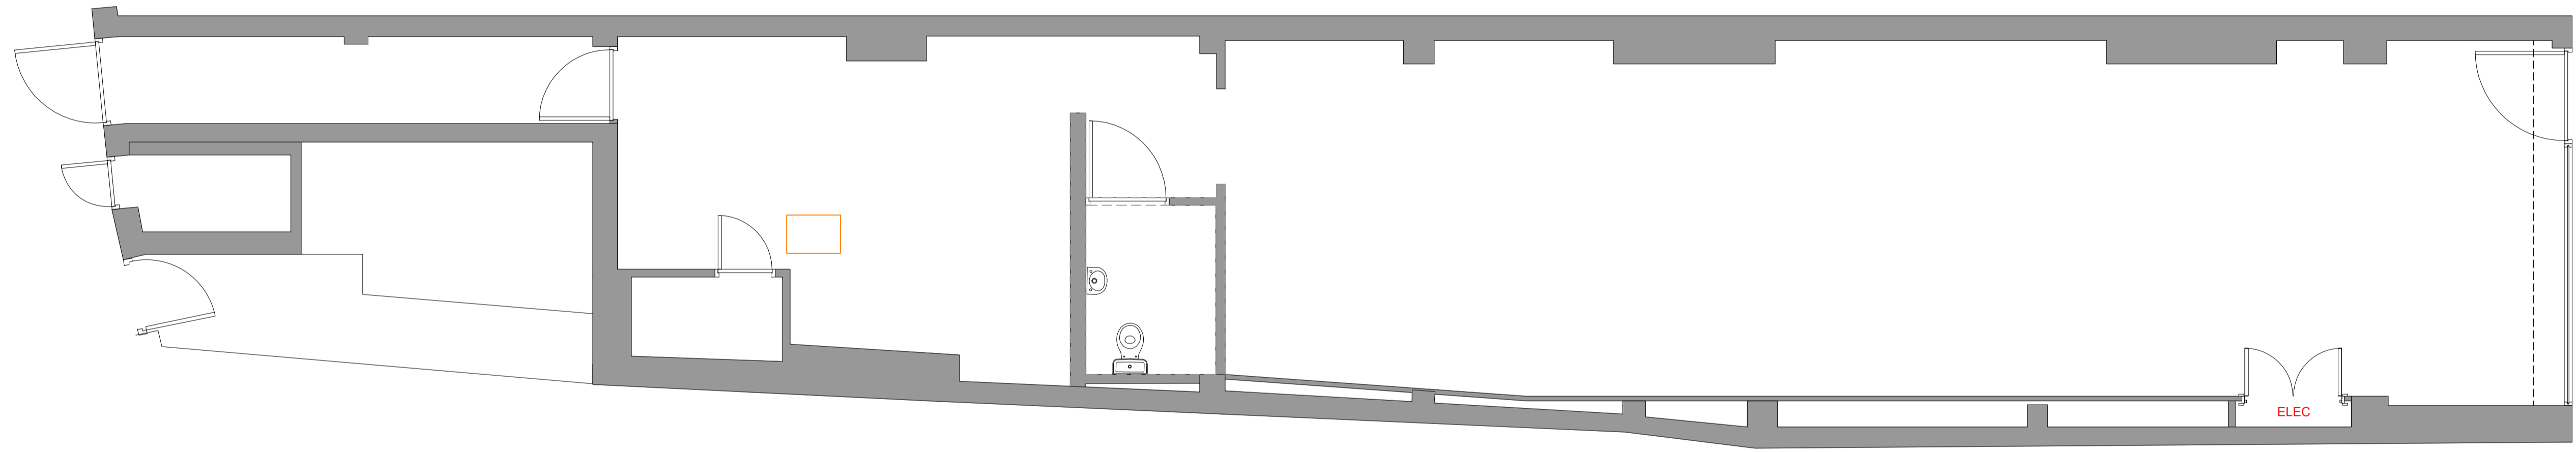

KENTISH TOWN

NEW STORE

store address
 325 Kentish Town Road,
 London
 NW5 2TJ

drawing title
 EXISTING GA

drawn by	checked	date
DK	AW	April 2023
store no.	scale	
N/A	1:50 @ A1	

drawing no.	revision
KT23-KC/SK099	A

FEASIBILITY