




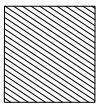


BLOCK PLAN SCALE 1:500

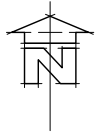

PROPOSED ALTERATIONS

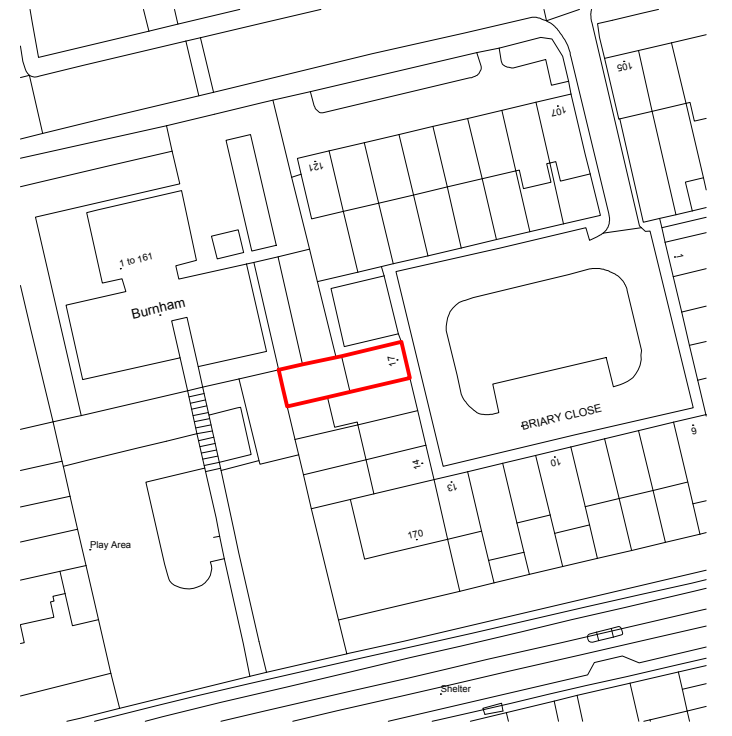

LOCATION MAP SCALE 1:1250

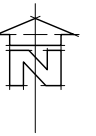

rev	date	description	
RB Design 3 Acorn Avenue, Crawley Down, Crawley, West Sussex RH10 4AL Tel: 01342 523 766 Mob 07988 998 928 e-mail: info@rossbowditchdesign.co.uk			
project	drawing	date	job no
17 Briary Close, London, NW3 3JZ	WORKS	04.05.23	
client: Grong Wang	LOCATION MAP - BLOCK PLAN	scale @	drawing no
			PLN 11
			rev