



DRAFT FOR INFO

Notes


Not for construction - for highway seating licence application only, subject to building control approval and any other statutory approvals

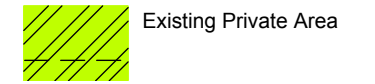


Existing Private Area

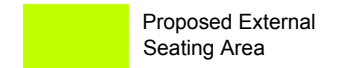

Proposed External Seating Area

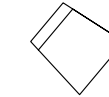


800(H) x
387(W) x
471(D)mm

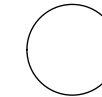


710(H) x
600(W)

C EXAMPLE CHAIR AND TABLE
 S231 NTS

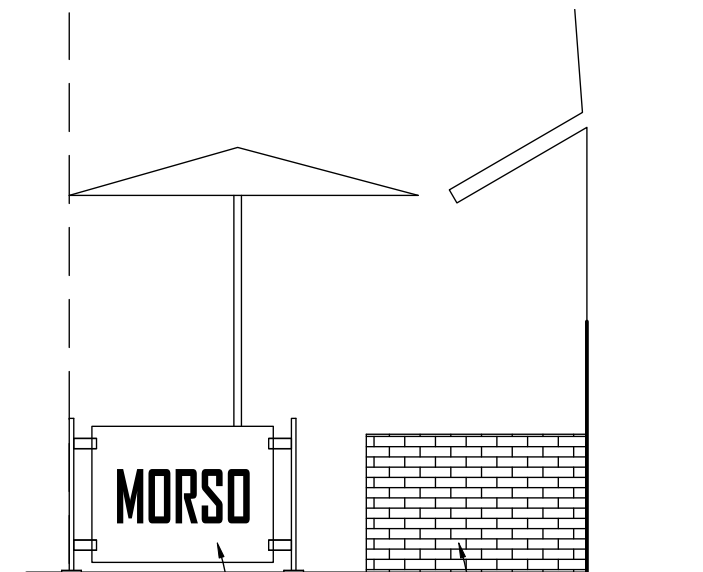

Proposed Fixed Barrier
 Existing Brick Wall

B BALUSTRADE ELEVATION
 S231 1:50

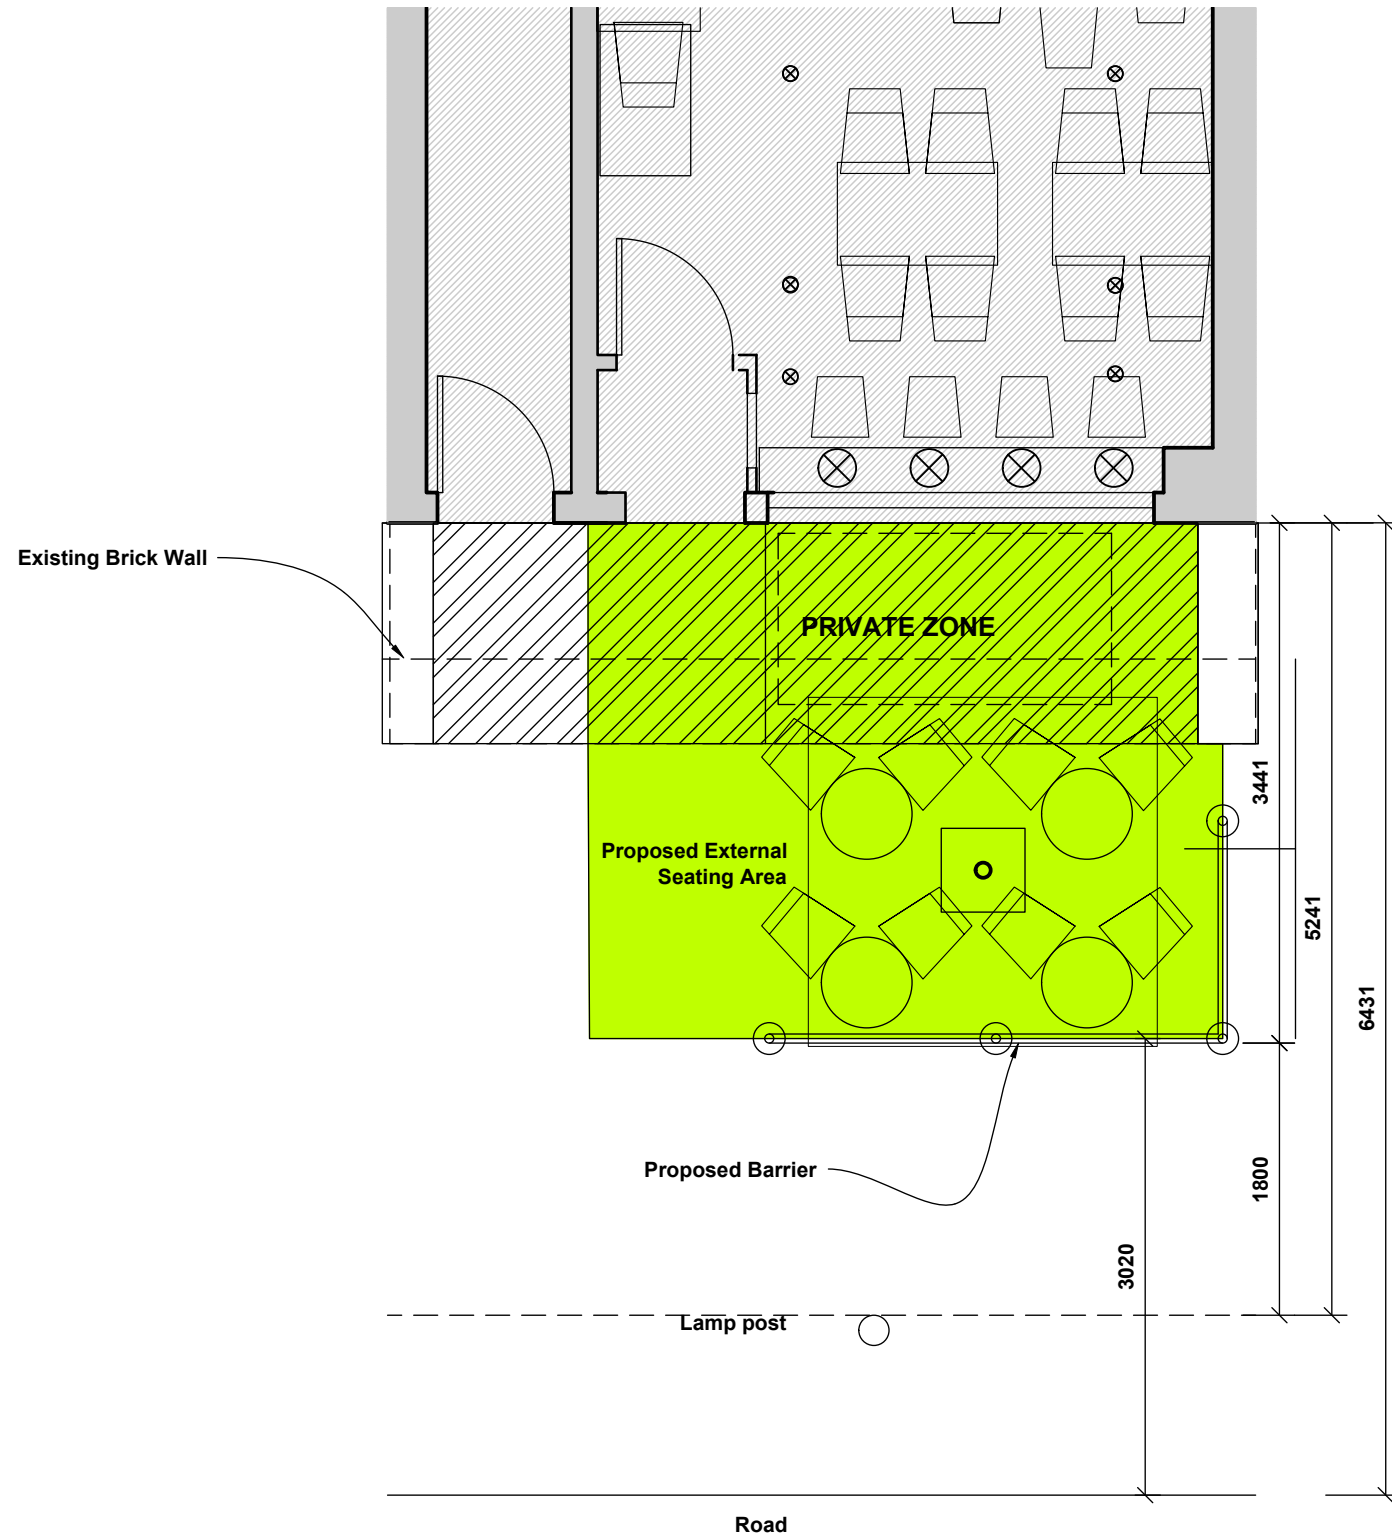

A PROPOSED EXTERNAL SEATING LAYOUT
 S231 1:50

