


Key Plan

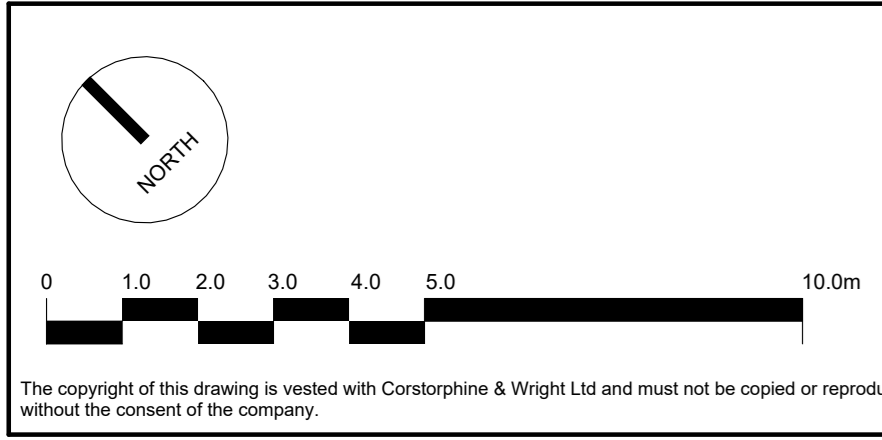

The copyright of this drawing is vested with Corstorphine & Wright Ltd and must not be copied or reproduced without the consent of the company.

**GENERAL LEGEND**  
 Area Outside of Application  
 Area of Application

Client: Oxford Victoria House Ltd.		<b>Corstorphine &amp; Wright</b>	
Project: 21593 - Victoria House		London Studio 212 Lark's Court Street, Holborn, London, WC1N 3NL 020 7462 0520 corstorphine-wright.com	
Drawing Title: Plan - Proposed Hoist - Fourth Floor	Drawing No: 21593-CWA-VH-04-DR-A-0479	Revision: P-00	
Drawing Status: PLANNING	Drawn: DL	Checked: ML	Page Size: A0 Scale: 1 : 100 Date: 08/21/23

22.08.2023 DL ML  
 HOIST PLANNING APPLICATION  
 Rev. Description Date Draw. ICHK