





## 12 HAMPSTEAD HILL GARDENS

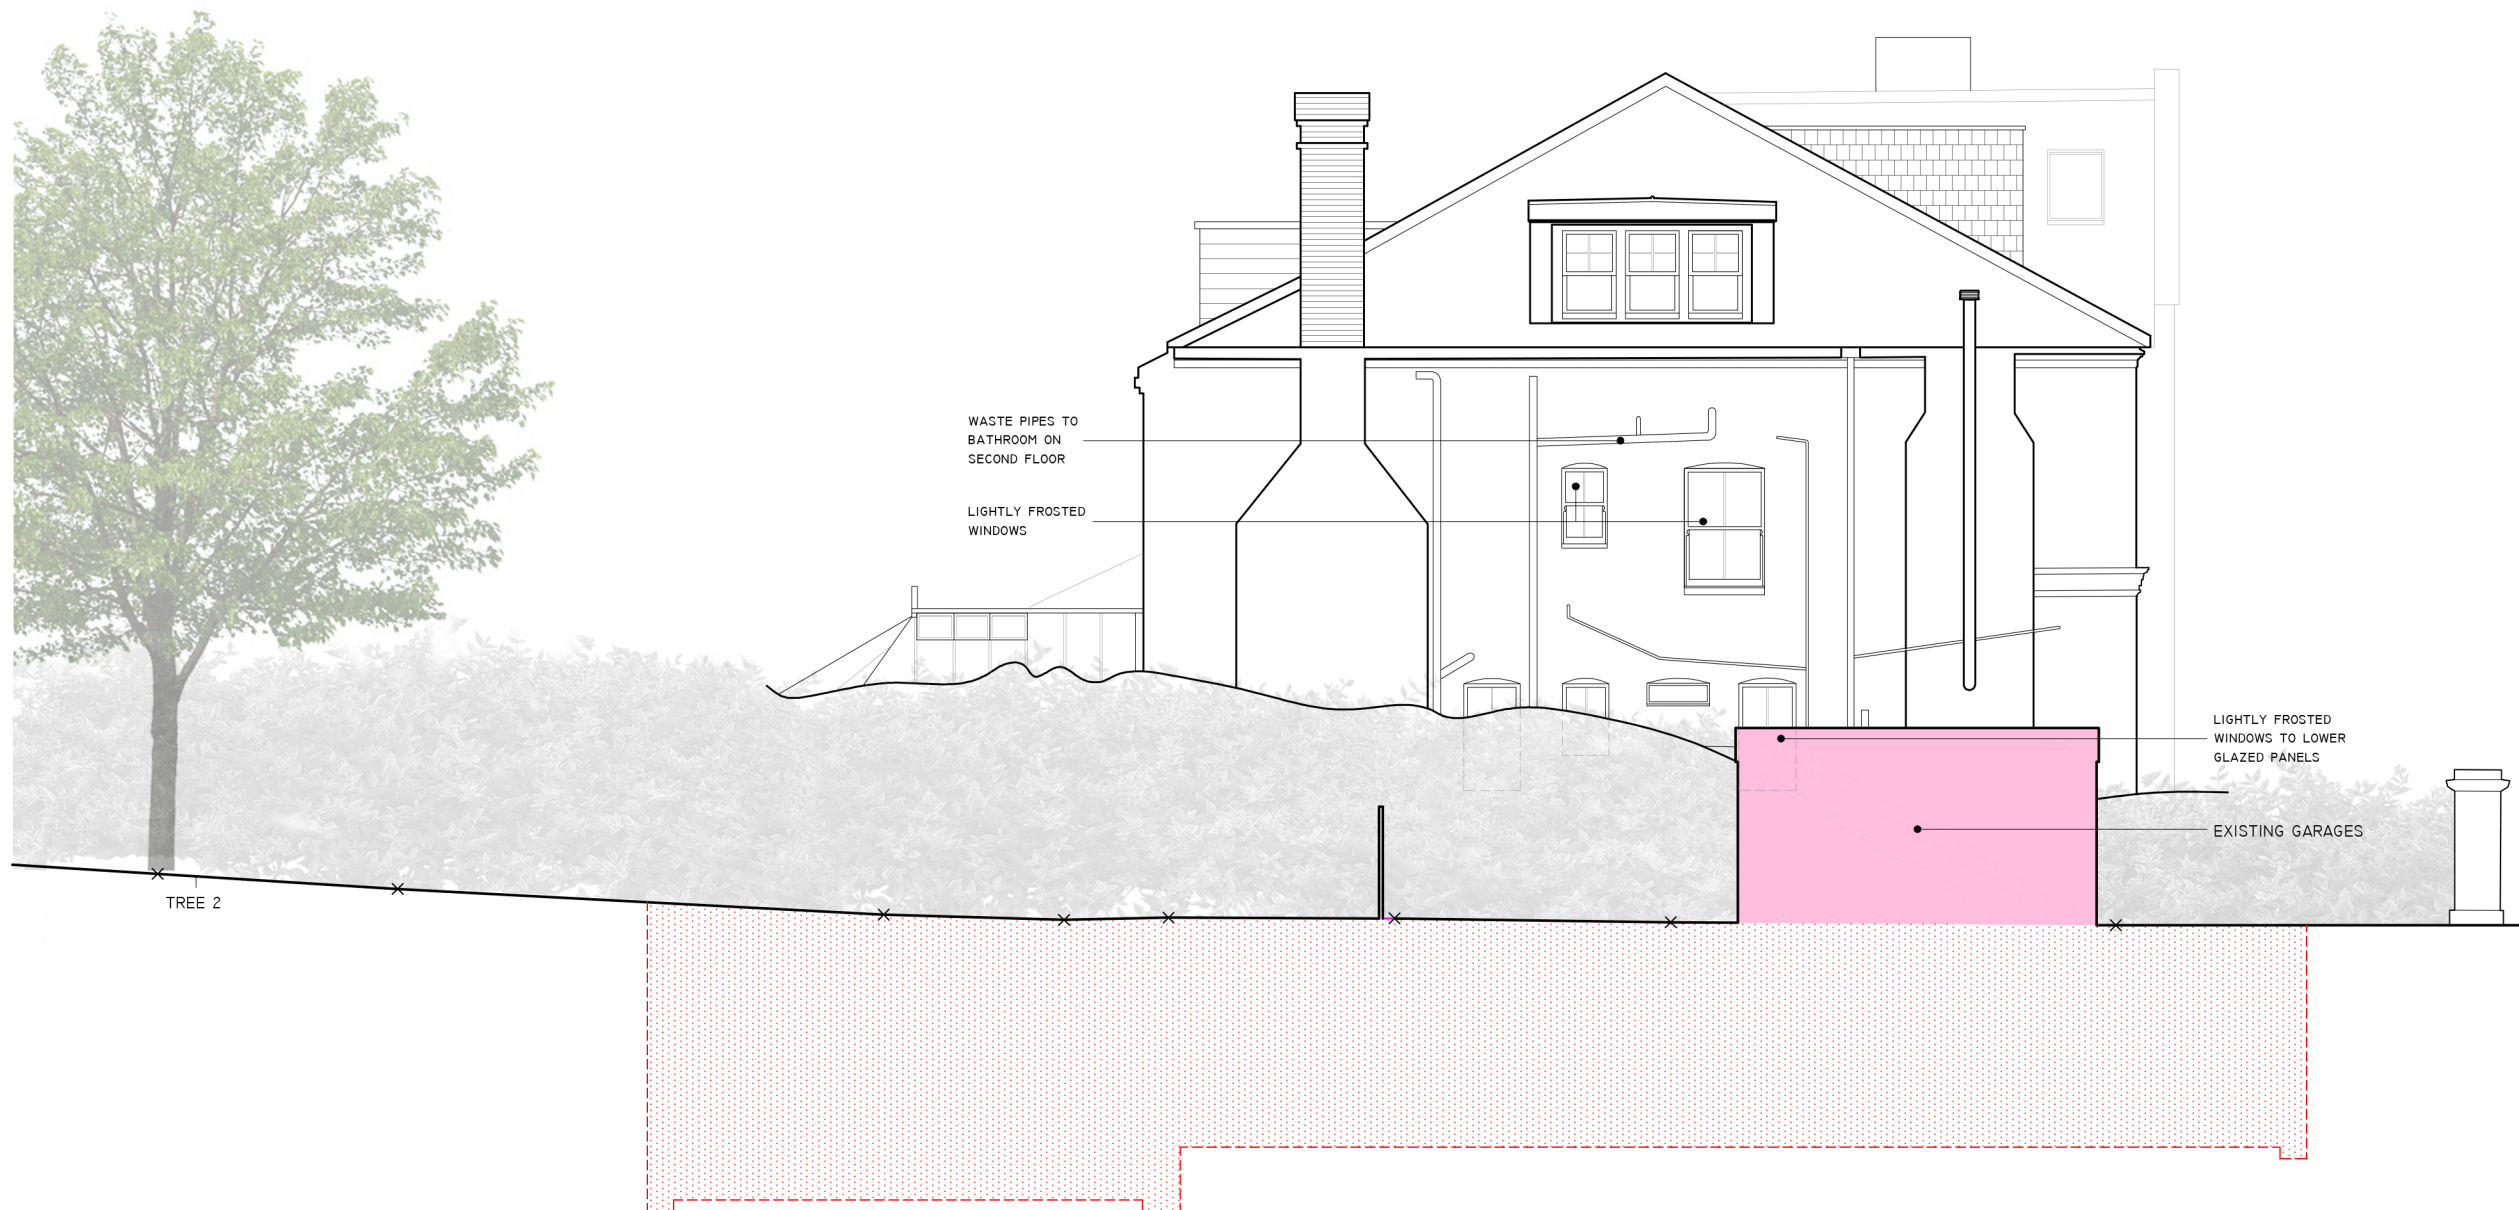

NOTES:

- |   |   |
|---|---|
|  | PROPOSED DEMOLITION:<br>EXISTING STRUCTURE                          |
|  | PROPOSED DEMOLITION:<br>EXISTING HARD LANDSCAPING                   |
|  | PROPOSED EXCAVATION:<br>EXISTING AREA TO BE<br>REMOVED FOR BASEMENT |

 ECHLIN

91 WIMPOLE STREET  
LONDON WIG 0EF  
+44 (0) 20 7349 9610  
ECHLINLONDON.COM

DO NOT SCALE FROM THIS DRAWING. ALL DIMENSIONS TO BE CHECKED ON SITE PRIOR TO COMMENCEMENT OF ANY WORKS OR PREPARATION OF SHOP DRAWINGS. THE SIZING AND DIMENSIONS OF ALL STRUCTURAL AND SERVICE ELEMENTS MUST ALWAYS BE CHECKED AGAINST THE RELEVANT ENGINEERS DRAWINGS. THIS DRAWING IS TO BE READ IN CONJUNCTION WITH ALL OTHER CONSULTANTS INFORMATION. IF THIS DRAWING HAS BEEN TRANSMITTED ELECTRONICALLY, THE ABOVE STATEMENTS ALSO APPLY. © ECHLIN 2015

PROJECT

14A HAMPSTEAD HILL GARDENS, NW3 2PL

DRAWING TITLE
---------------

EXISTING SECTION BB/ ELEVATION NO.12

STATUS
--------

## PLANNING APPLICATION

SCALE 1:100 @A3	JOB NUMBER 2112	DRAWN BY SC	CHECKED SC
--------------------	--------------------	----------------	---------------

DRAWING No 2112/PL/I09	DATE 14.12.2019	REVISION -
---------------------------	--------------------	---------------

EXISTING SECTION BB/ELEVATION NO.12

1:100 @A3

0 1 2 3 4 5  
SCALE: 1:100