







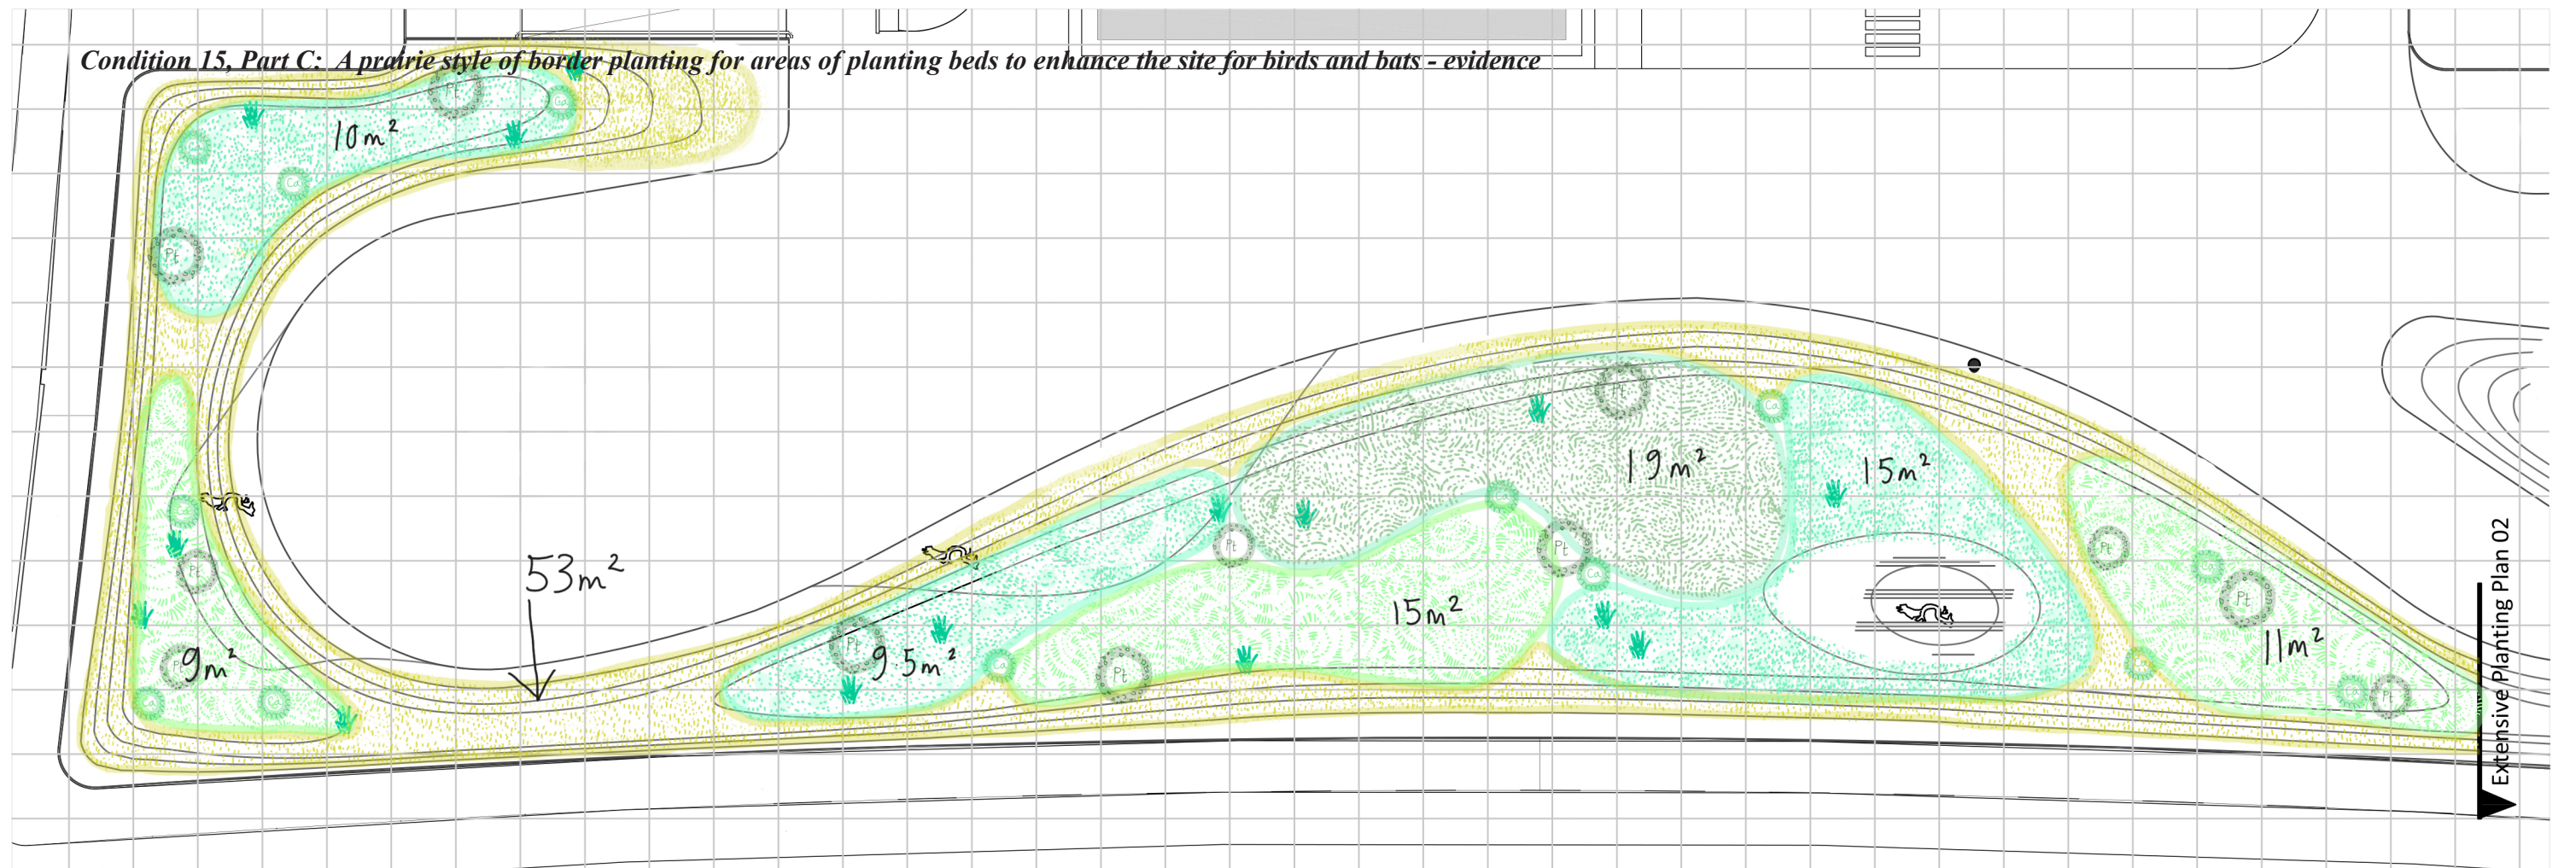

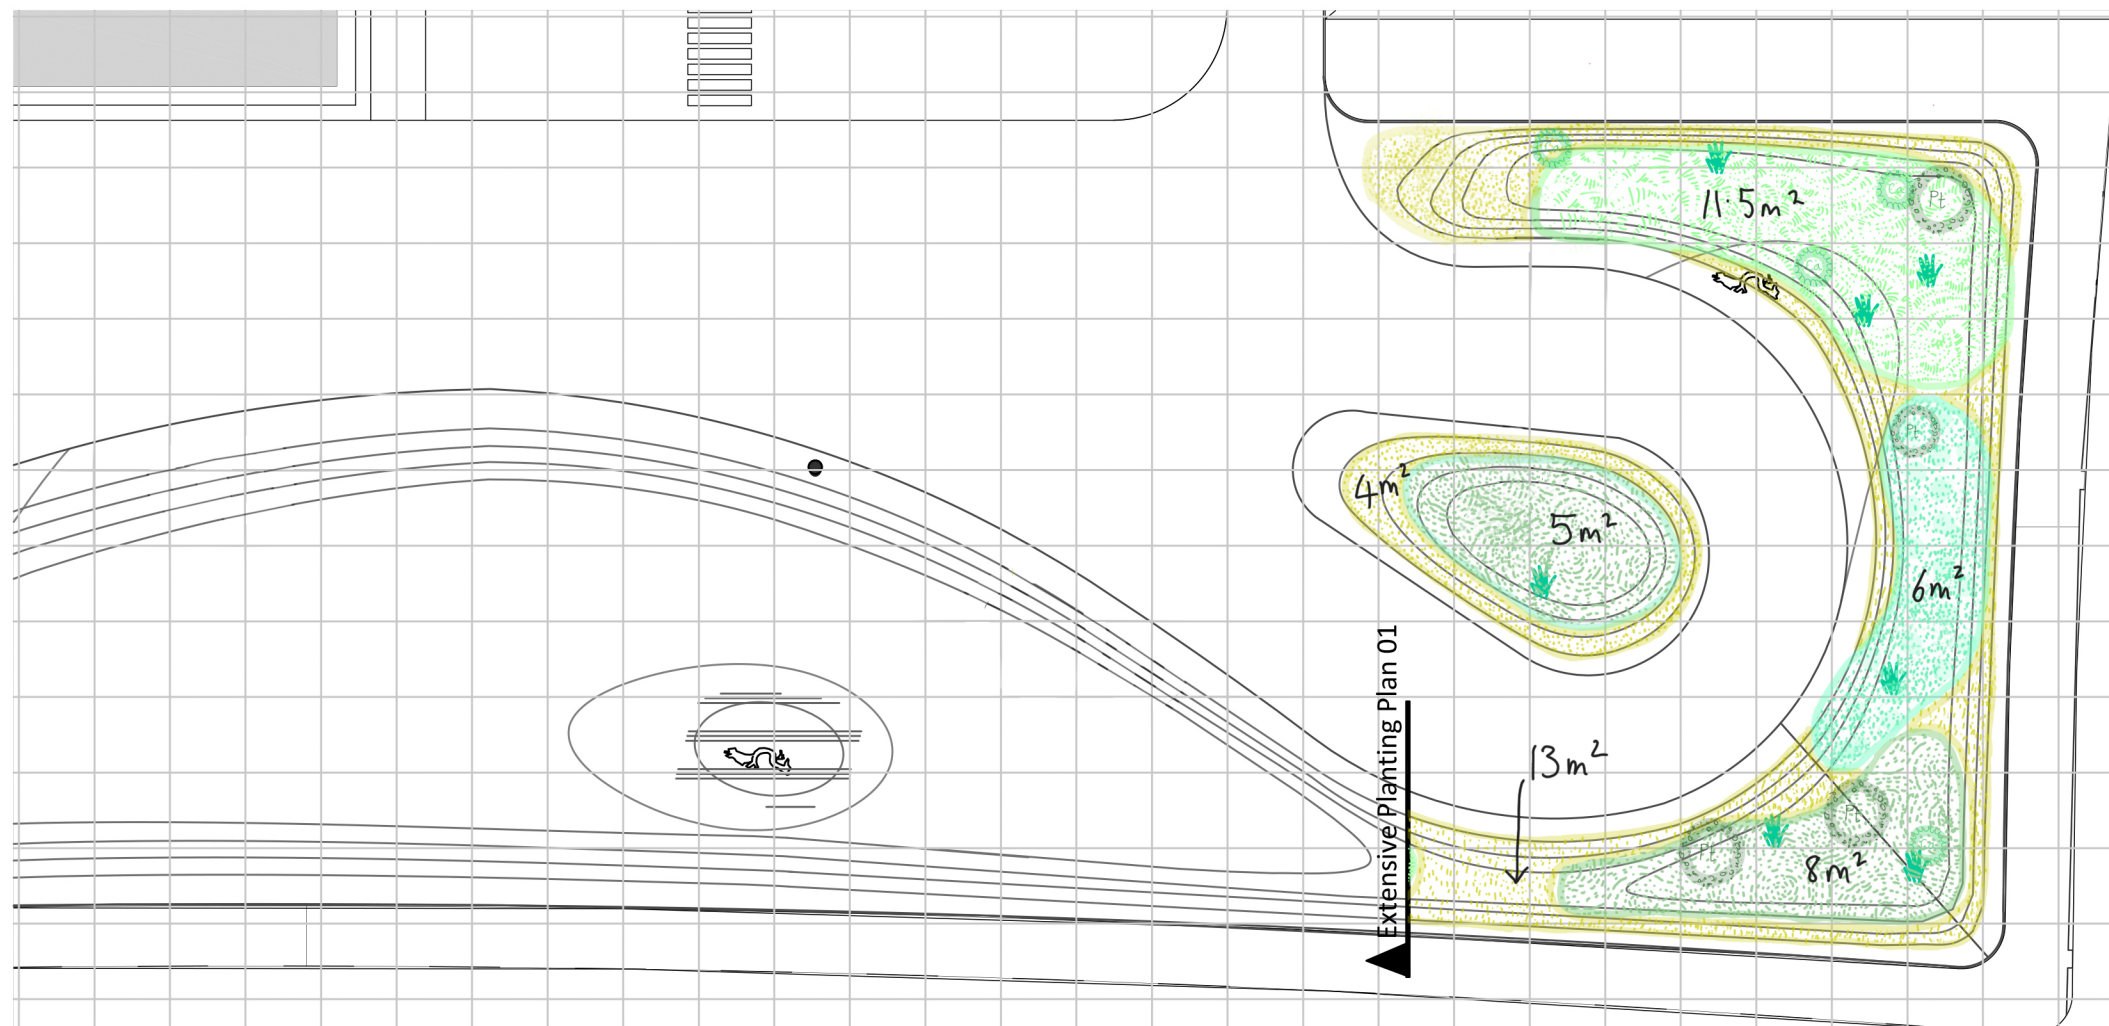

Condition 15, Part C: A prairie style of border planting for areas of planting beds to enhance the site for birds and bats - evidence




Extensive Planting Plan 01



Extensive Planting Plan 02

-  Phormium tenax - 22 no.
-  Cistus Alan Fidd - 17 no.
-  Pittosporum 70-80cm dia. - 10 no.
-  Pittosporum 40-60cm dia. - 6 no.
-  Mix E - 40.5m²
-  Mix F - 32m²
-  Mix G - 46.5m²
-  Mix H - 70m²

 1m²

NOTE: Refer to planting schedule and specification for further details

Project. **Network Building**

Drawing no. 192.10

Drawing Title. Planting Plan - Extensive

Drawing Date. 15.11.22

Drawing Purpose. For tender

Drawing Scale. 1:100@A3

Revision. -

By. Landscape Architects, **FFLO**, www.fflo.co.uk