

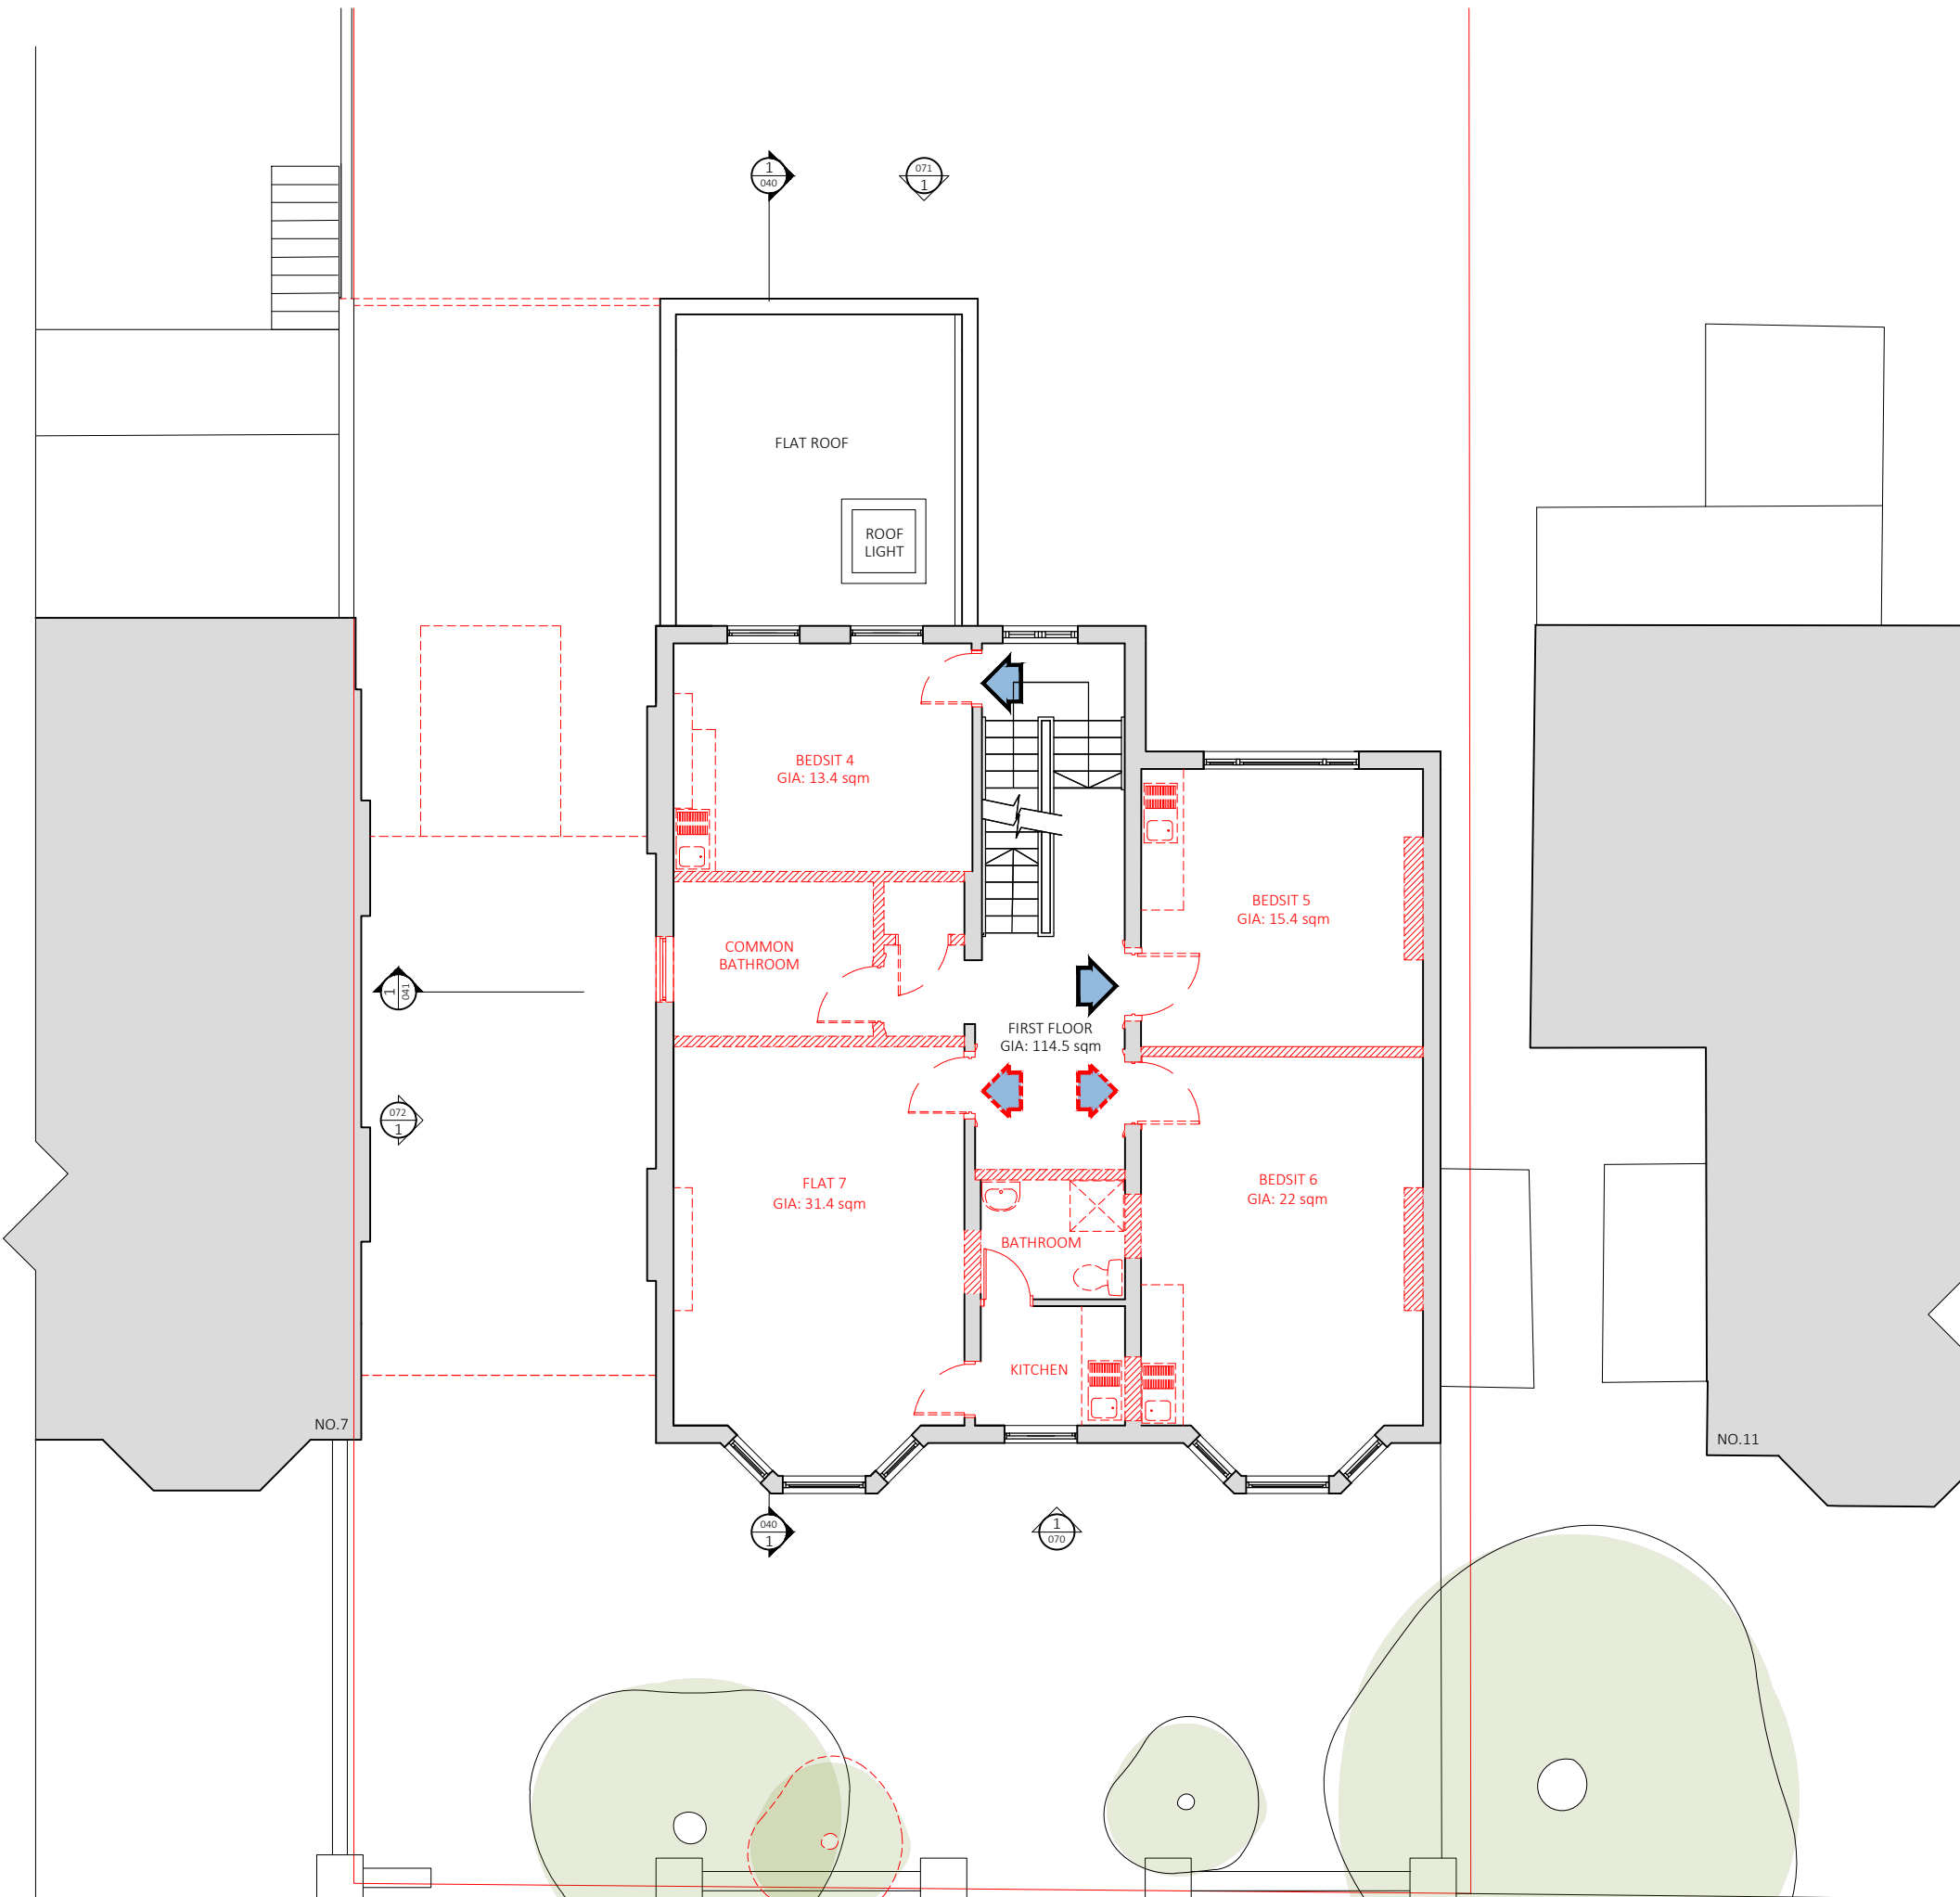


-  Indicates Existing Building Fabric
-  Denoted Existing fabric to be demolished (plan/section/elevation)



rev	date	drawn	checked	description
P06	04.09.23			Issue for Planning
	AE	JM		
P05	19.04.23			Issue for Information
	AE	JM		
P04	21.10.22			Issue for Planning
	AE	JM		
P03	19.10.22			Issue for Planning
	AE	JM		
P02	14.10.22			Issue for Planning
	AE	JM		

# PLANNING

 modulor studio ltd  
 56 little yard  
 London, SE17 3QA  
 t +44 (0)20 7703 0124  
 e info@modulor-studio.co.uk  
 www.modulor-studio.co.uk

client: Lanesra Group  
 project name: 9 Woodchurch Road, London, NW6 3PL  
 drawing title: Existing First Floor Demo Plan  
 scale: S3 (Suitable for Review & Comment)  
 1:50@A1 (1:100@A3)

1 EXISTING FIRST FLOOR DEMO PLAN  
 1:100 @ A3

PROJECT	ORIGINATOR	FUNCTION	SPATIAL	TYPE	ROLE	NUMBER	REV
22034	MS	PL	01	DR	A	011	P06

©2022 do not scale from drawing, report discrepancies immediately