


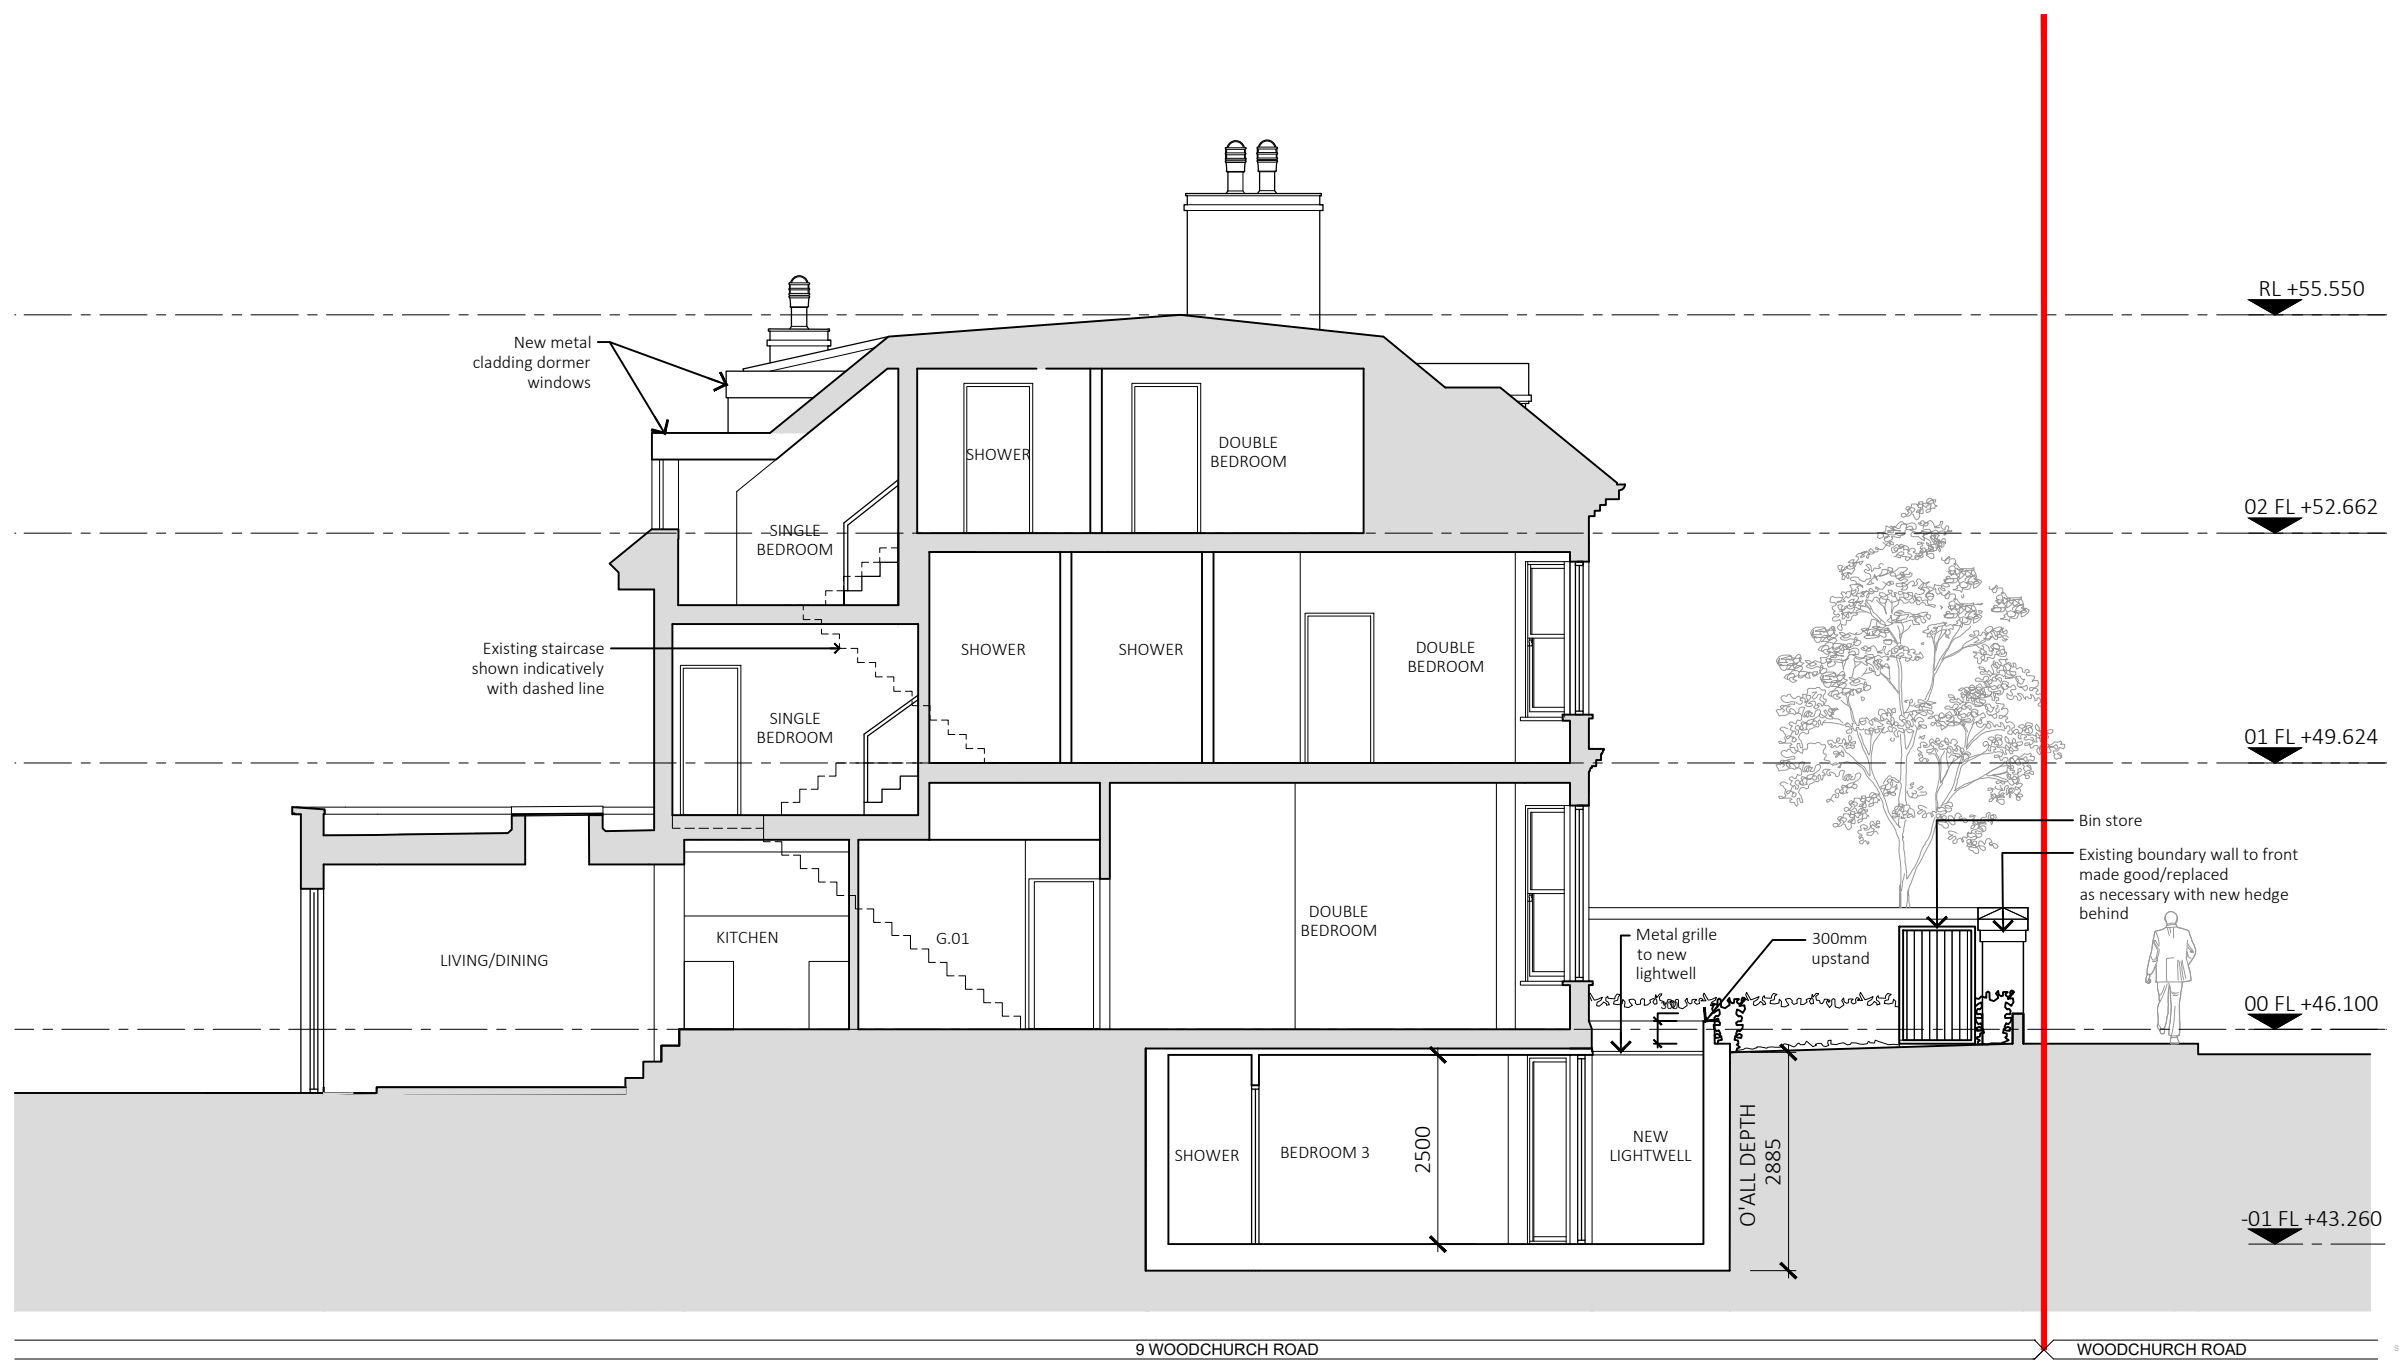

- Site Boundary
- Indicates Existing Building Fabric
- Indicates New Building Fabric



rev	date	checked	description
P06	04.09.23		Issue for Planning
	AE JM		
P05	29.06.23		Issue for Information
	AE JM		
P04	30.05.23		Issue for Information
	AE JM		
P03	19.04.23		Issue for Information
	AE JM		
P02	14.10.22		Issue for Planning
	AE JM		

1 PROPOSED SECTION 1
1:100 @ A3

PLANNING

modulor studio ltd
56 Little York
London, SE17 3QA
t +44 (0)20 7703 0124
e info@modulor-studio.co.uk
www.modulor-studio.co.uk

client: **Lanesra Group**
project name: **9 Woodchurch Road, London, NW6 3PL**
drawing title: **Proposed Section 1**
description: **S3 (Suitable for Review & Comment)**
scale: **1:50@A1 (1:100@A3)**

PROJECT	ORIGINATOR	FUNCTION	SPATIAL	TYPE	ROLE	NUMBER	REV
22034	MS	PL	XX	DR	A	140	P06

©2022 do not scale from drawing, report discrepancies immediately