




- Site Boundary
- Indicates Existing Building Fabric
- Denoted Existing fabric to be demolished (plan/section/elevation)

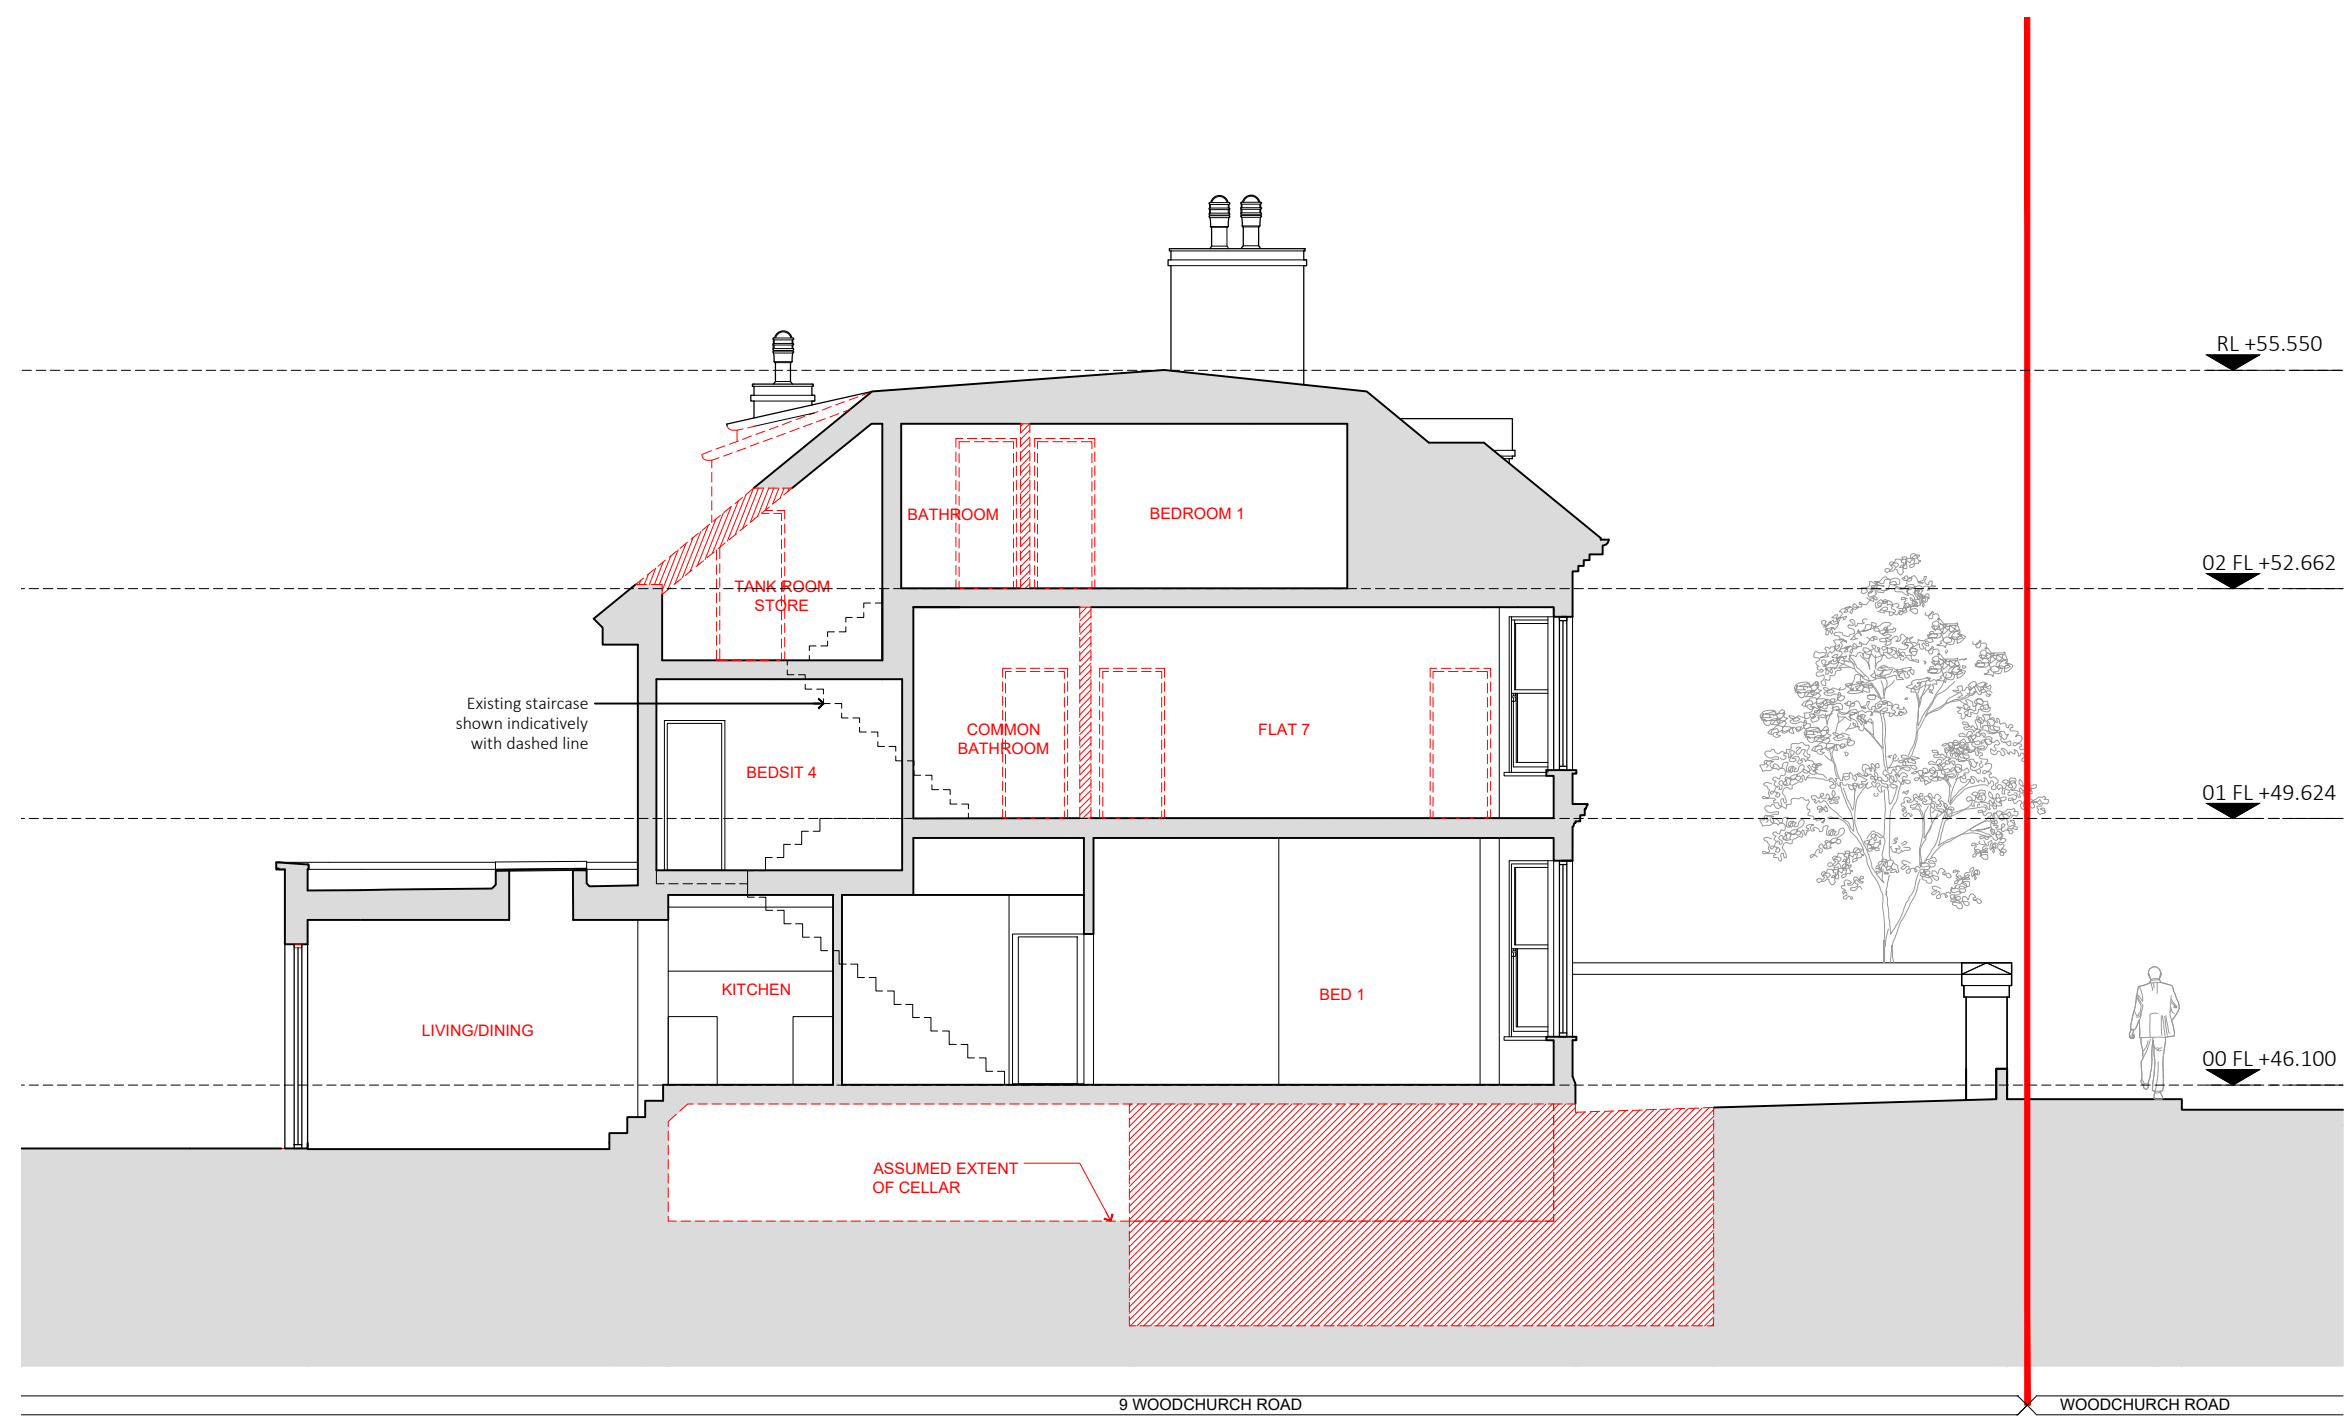

rev	date	drawn	checked	description
P04	04.09.23	AE	JM	Issue for Planning
P03	19.04.23	AE	JM	Issue for information
P02	14.10.22	AE	JM	Issue for Planning

**1** EXISTING DEMO SECTION 1  
1:100 @ A3

# PLANNING



modular studio ltd  
56 Little Yard  
London, SE17 3QA  
t +44 (0)20 7703 0124  
e info@modular-studio.co.uk  
www.modular-studio.co.uk

client: Lanesra Group  
project name: 9 Woodchurch Road, London, NW6 3PL  
drawing title: Existing Demo Section 1  
S3 (Suitable for Review & Comment)  
scale: 1:50@A1 (1:100@A3)

PROJECT	ORIGINATOR	FUNCTION	SPATIAL	TYPE	ROLE	NUMBER	REV
22034	MS	PL	XX	DR	A	040	P04

©2022 do not scale from drawing, report discrepancies immediately