
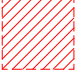
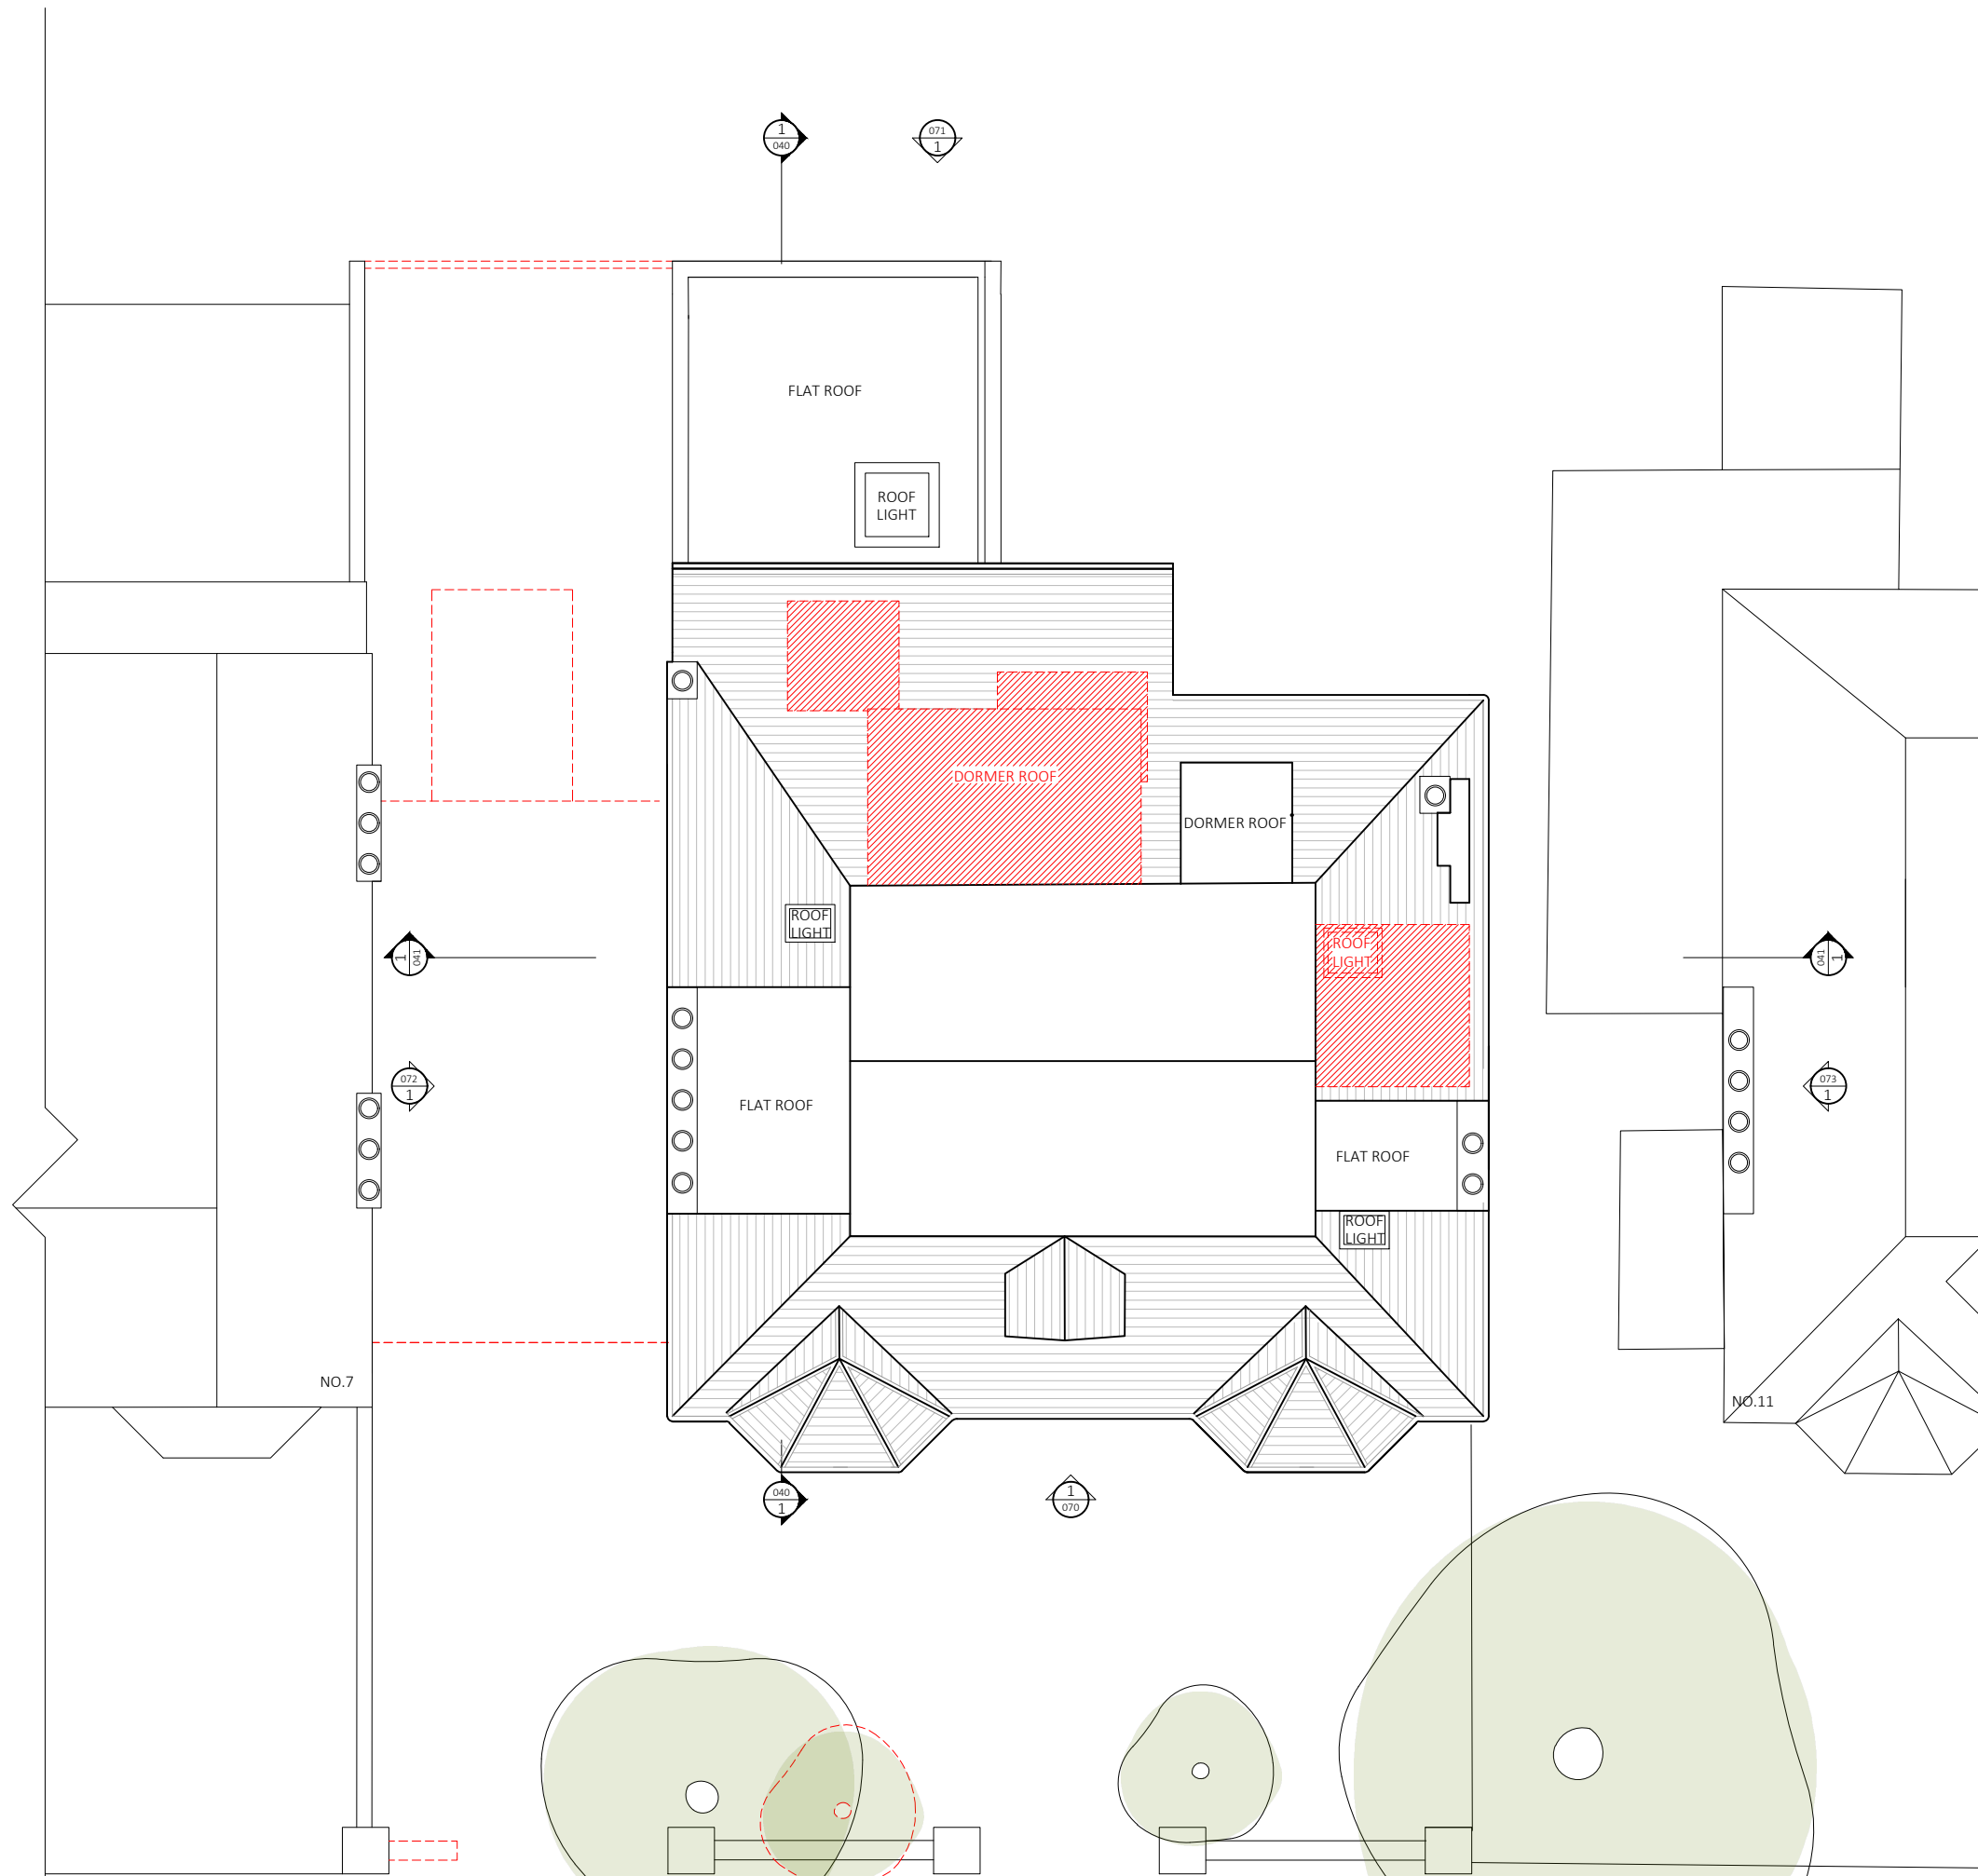


-  Indicates Existing Building Fabric
-  Denoted Existing fabric to be demolished (plan/section/elevation)



rev	date	drawn	checked	description
P04	04.09.23			Issue for Planning
AE	JM			
P03	19.04.23			Issue for Information
AE	JM			
P02	14.10.22			Issue for Planning
AE	JM			

stage

PLANNING

 modular studio ltd
 5a Rifle Yard
 London, SE17 3QA
 t: +44 (0)20 7700 9124
 e: info@modularstudio.co.uk
 www.modularstudio.co.uk

client
Lanesra Group

project name
9 Woodchurch Road, London, NW6 3PL

drawing title
Existing Roof Demo Plan

status
S3 (Suitable for Review & Comment)

scale
1:50@A1 (1:100@A3)

1 EXISTING ROOF DEMO PLAN
 1:100 @ A3

PROJECT	ORIGINATOR	FUNCTION	SPATIAL	TYPE	ROLE	NUMBER	REV
22034	MS	PL	R1	DR	A	013	P04

©2022 do not scale from drawing, report discrepancies immediately