


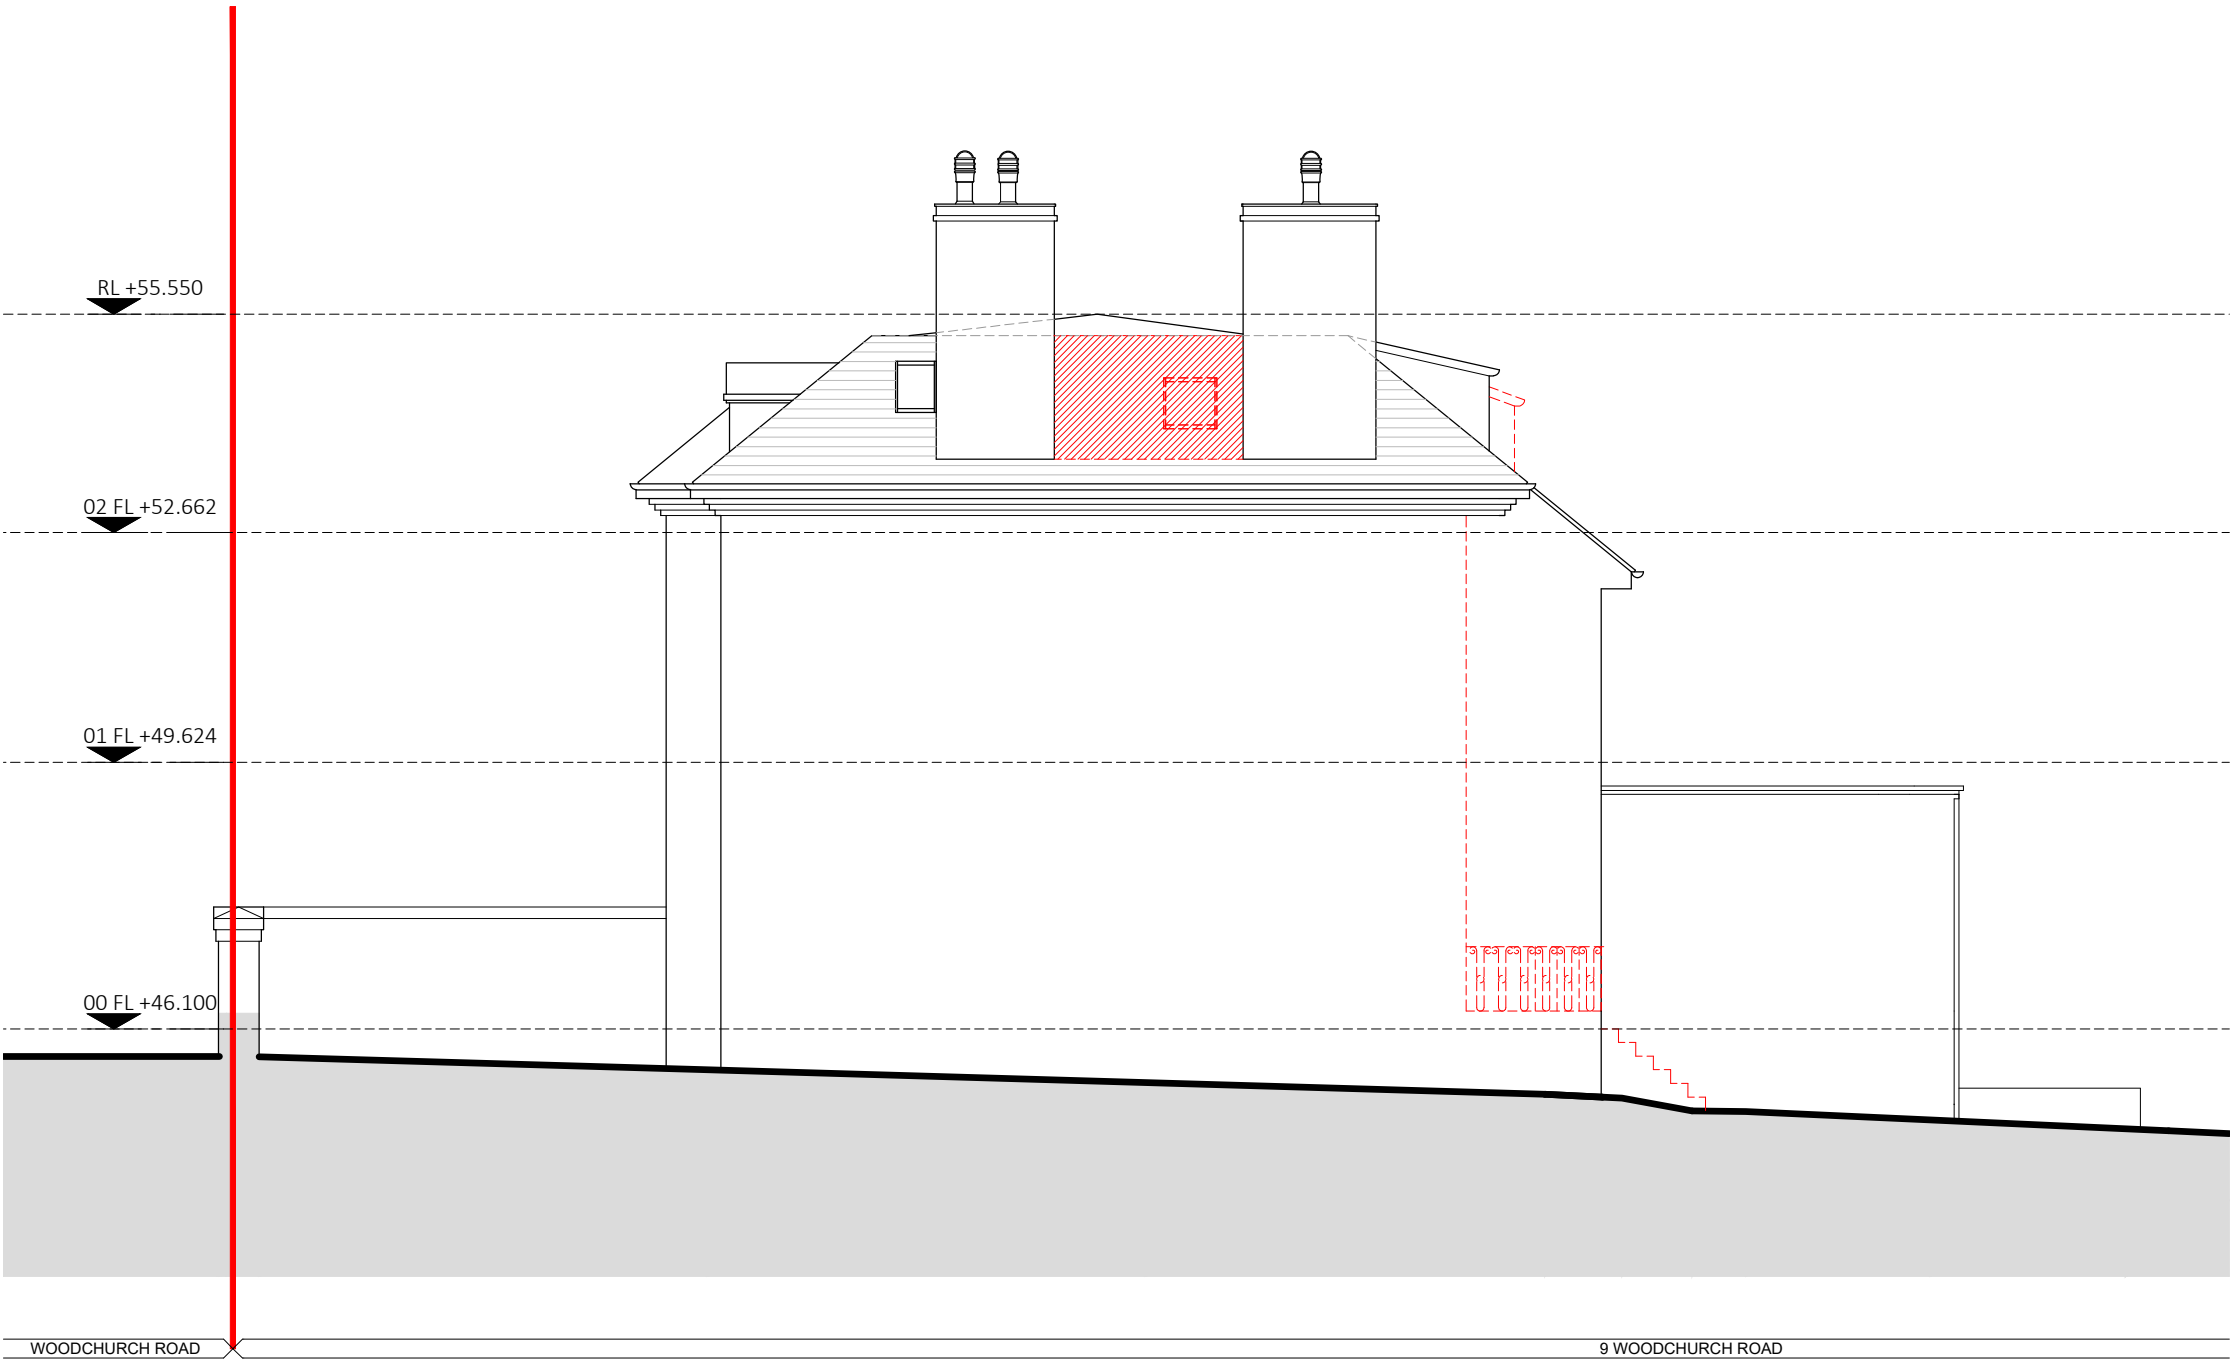

- Site Boundary
- Denoted Existing fabric to be demolished
(plan/section/elevation)



P04	04.09.23	Issue for Planning
AE	JM	
P03	19.04.23	Issue for Information
AE	JM	
P02	14.10.22	Issue for Planning
AE	JM	
rev	date	description
	drawn	checked

stage

PLANNING



modular studio ltd
5a little yard
London, SE17 3QA
t: +44 (0)20 7703 0124
e: info@modular-studio.co.uk
www.modular-studio.co.uk

client	project name
Lanesra Group	9 Woodchurch Road, London, NW6 3PL
	drawing title
	Existing West Demo Elevation
	revision
	S3 (Suitable for Review & Comment)
	scale
	1:50@A1 (1:100@A3)

PROJECT	ORIGINATOR	FUNCTION	SPATIAL	TYPE	ROLE	NUMBER	REV
22034	MS	PL	XX	DR	A	073	P04

©2022 do not scale from drawing, report discrepancies immediately

1 EXISTING WEST DEMO ELEVATION

1:100 @ A3