




## PLANNING

- NOTES
- DO NOT SCALE FROM THIS DRAWING.
  - ALL DIMENSIONS MUST BE CHECKED ON SITE.
  - ALL RIGHTS RESERVED. NO REPRODUCTION IN ANY MATERIAL FORM IS PERMITTED WITHOUT CONSENT.
  - THIS DRAWING IS COPYRIGHT OF CUMMING-GROUP

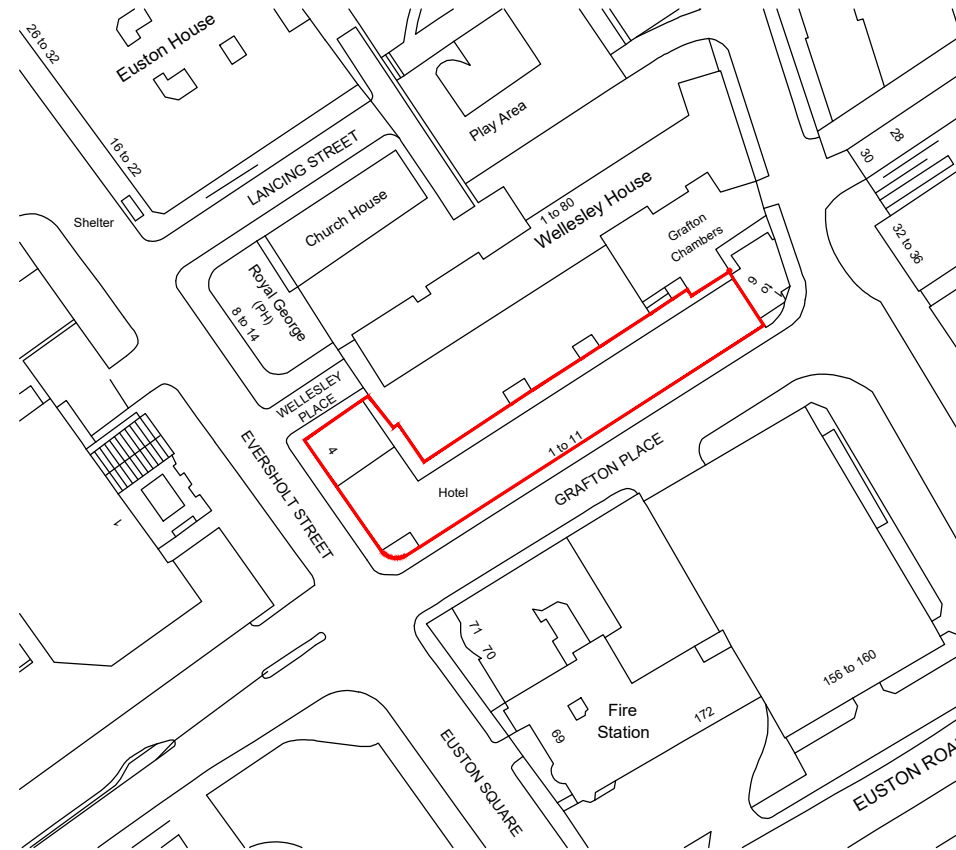

Ordnance Survey, (c) Crown Copyright 2022. All rights reserved. Licence number 100022432

Scale 1:1250  
m 0 10 20 30 40 50 60

client  
**BAE System Pension Fund  
Trustee Ltd c/o JLL**

scales  
**1:1250 @ A4**

1 Fellmongers Path, Tower Bridge  
Road, London SE1 3LY  
Tel : 020 7029 3888  
E: [info@cumming-group.com](mailto:info@cumming-group.com)  
[www.cumming-group.com](http://www.cumming-group.com)

**CUMMING**  
Building Value Through Expertise

title  
**SITE LOCATION PLAN**

project  
**1-11 Grafton Place, Euston, NW1 1DJ**

P1	PLANNING ISSUE	17.11.22	AS
REV	DESCRIPTION	DATE	BY
drawing no.	revision	checked	
<b>1301 - 499</b>	<b>P1</b>	<b>DV</b>	
drawn	date		
<b>AS</b>	<b>18-10-2022</b>		