
PLANNING

- NOTES
 DO NOT SCALE FROM THIS DRAWING.
 ALL DIMENSIONS MUST BE CHECKED ON SITE.
 ALL RIGHTS RESERVED, NO REPRODUCTION
 IN ANY MATERIAL FORM IS PERMITTED WITHOUT CONSENT.
 THIS DRAWING IS COPYRIGHT OF CUMMING-GROUP

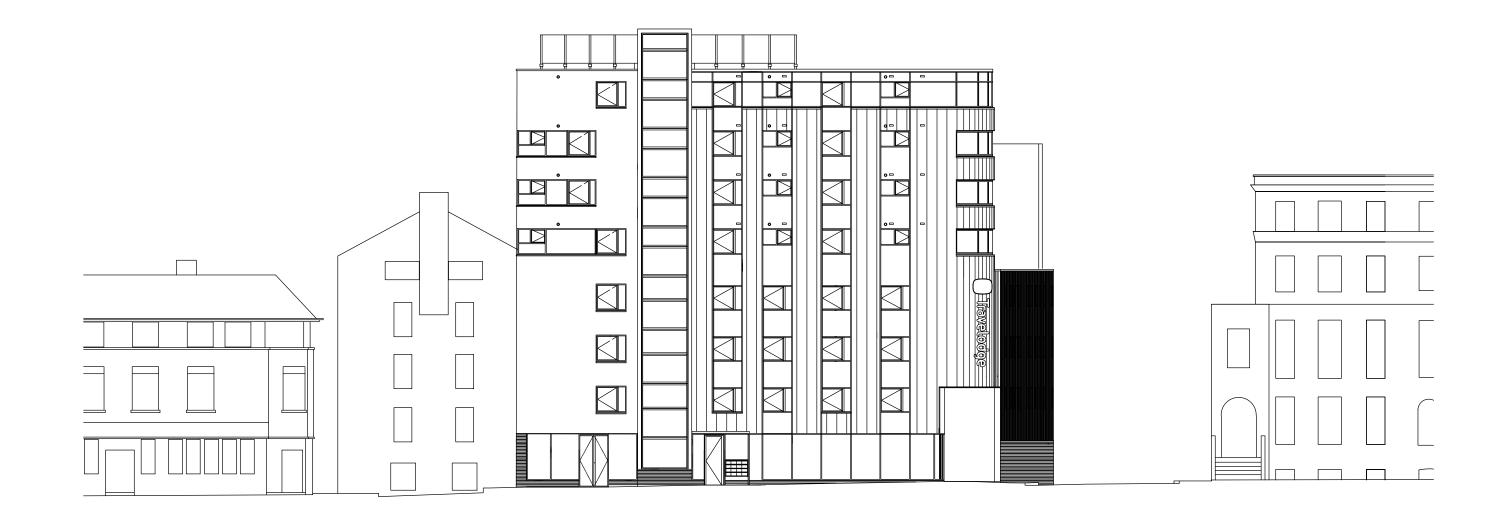



BAE System Pension Fund Trustee Ltd c/o JLL

1:200 @ A3

1 Fellmongers Path, Tower Bridge Road, London SE1 3LY Tel: 020 7029 3888. E: info@cumming-group.com

www.cumming-group.com

	REV	DESCRIP	TION		DATE	BY
EUSTON SQUARE ELEVATION AS EXISTING	dra	drawing no.		revision	checked	
	1	1301 - 512		P1	DV	
oject Travelodge 1-11 Grafton Place Fuston NW1 1D.I	drav	vn AS	date 15-11-2	.022		

P1 PLANNING ISSUE

17.11.22 AS