
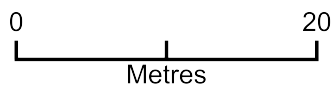


13 GROVE TERRACE NW5 1PH

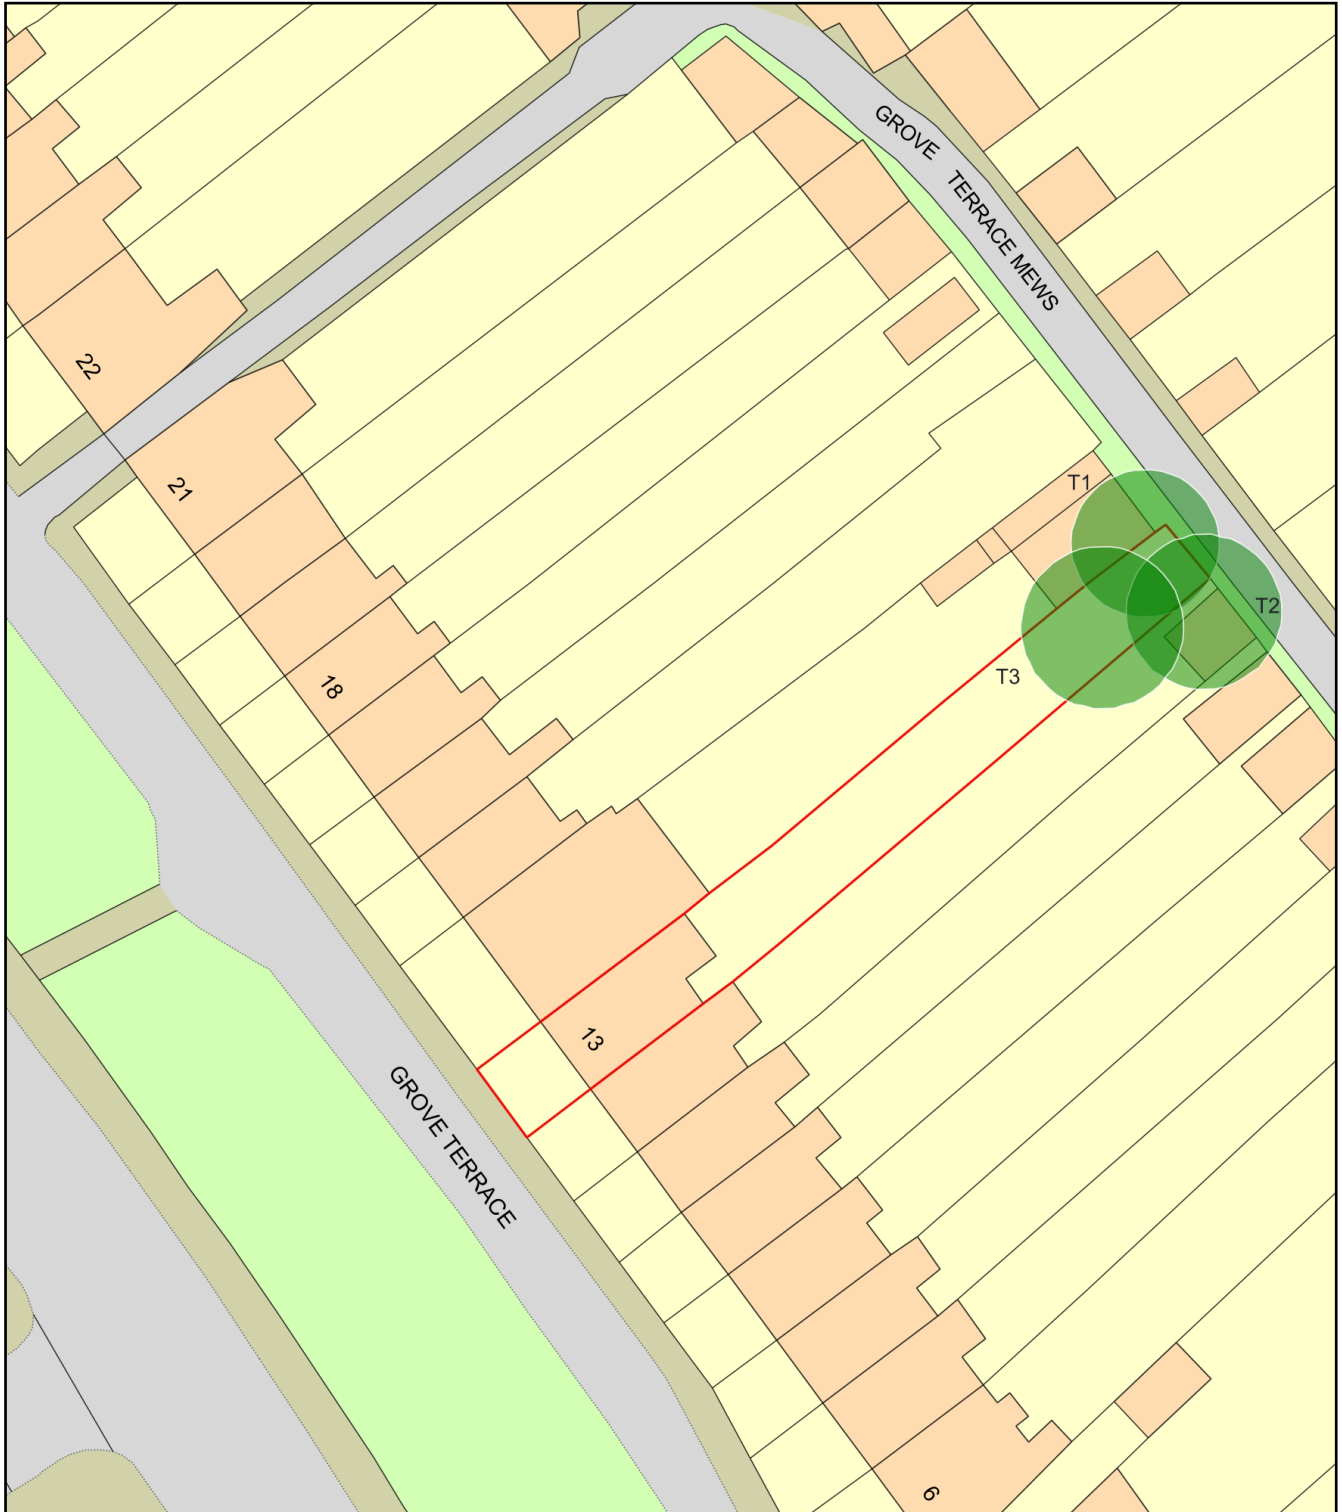

Plan Produced for: L.B.CAMDEN

Date Produced: 26 Sep 2023

Plan Reference Number: TQRQM23269103226125

Scale: 1:500 @ A4