

PAVEMENT LAOUT (scale 1:50)



PHOTO A & FURNITURE STYLE


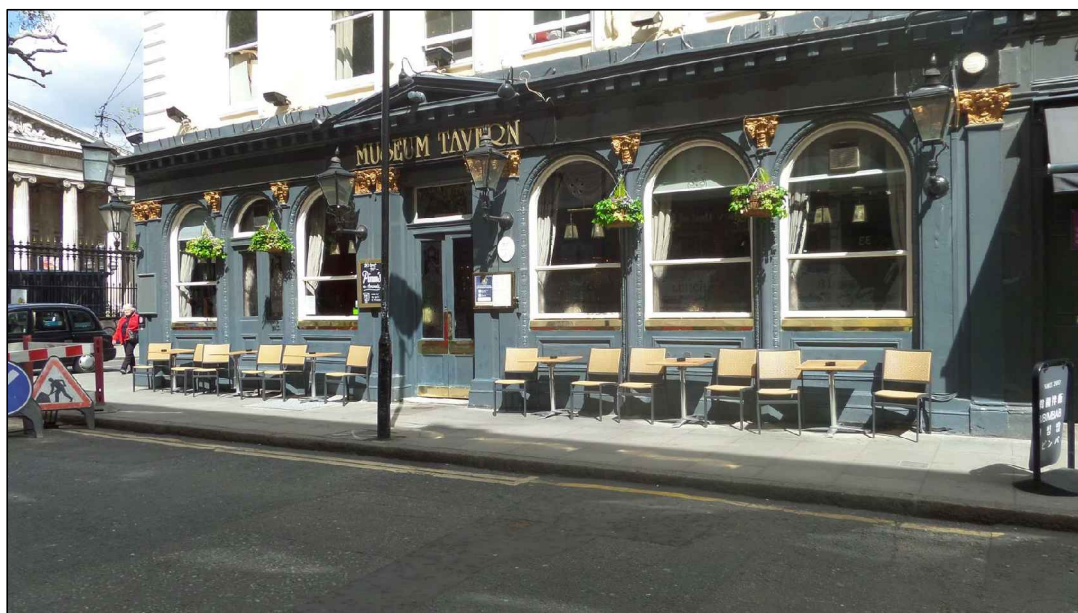


PHOTO B

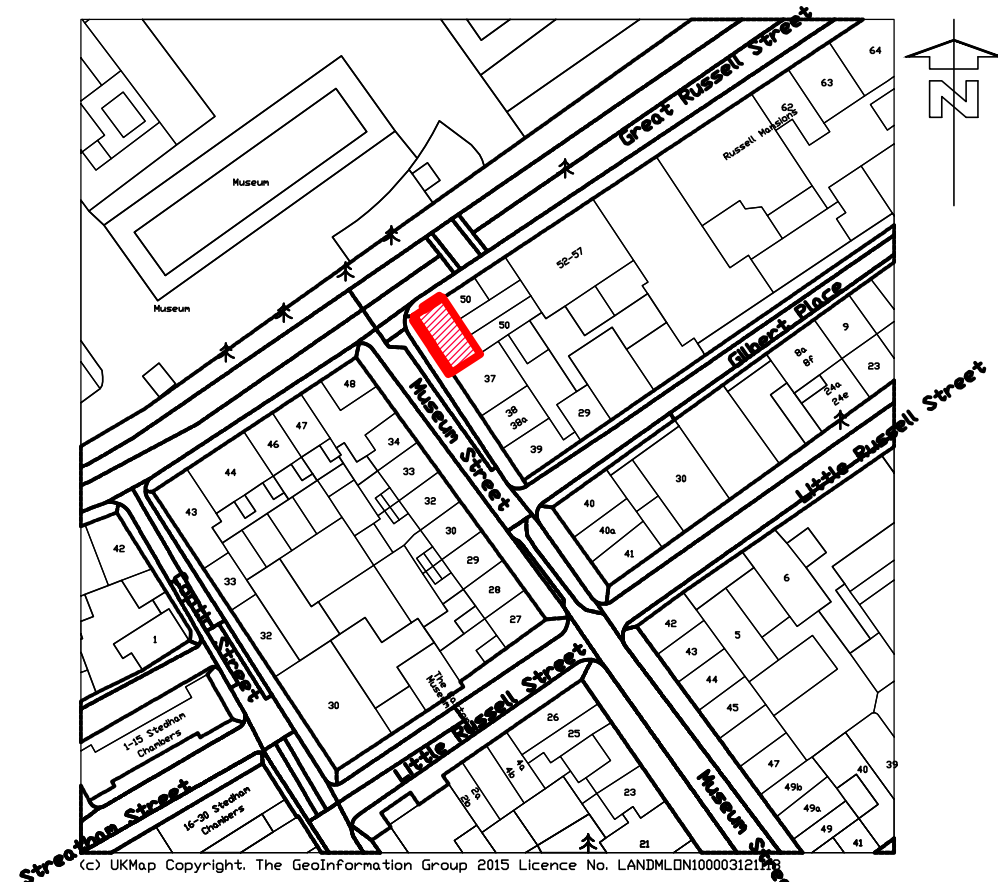

SITE LOCATION PLAN (scale 1:1250)

B	Additional dimensions added	GT	22.09.15
A	Additional dimensions added	GT	24.08.15
PembrookDesign Summit House, Horsecroft Road, The Pinnacles, Harlow, Essex. CM19 5BN Tel: 01279 433888. Fax: 01279 433889. E-Mail: pembrook@pembrook.co.uk Website: www.pembrook.co.uk			
Project: MUSEUM TAVERN 49 Great Russell Street, London WC1			
Drawing Title: External pavement furniture			
Drawing No: 2246-15-01 Scale: 1:50 @ A2 Date: May 2015 Drawn By: G Thornton			
Revision: AB			
Drawing not to be scaled. Dimensions indicated must be checked on site before manufacture by contractor, any discrepancy should be reported immediately.			