
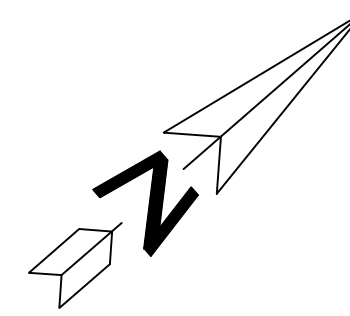
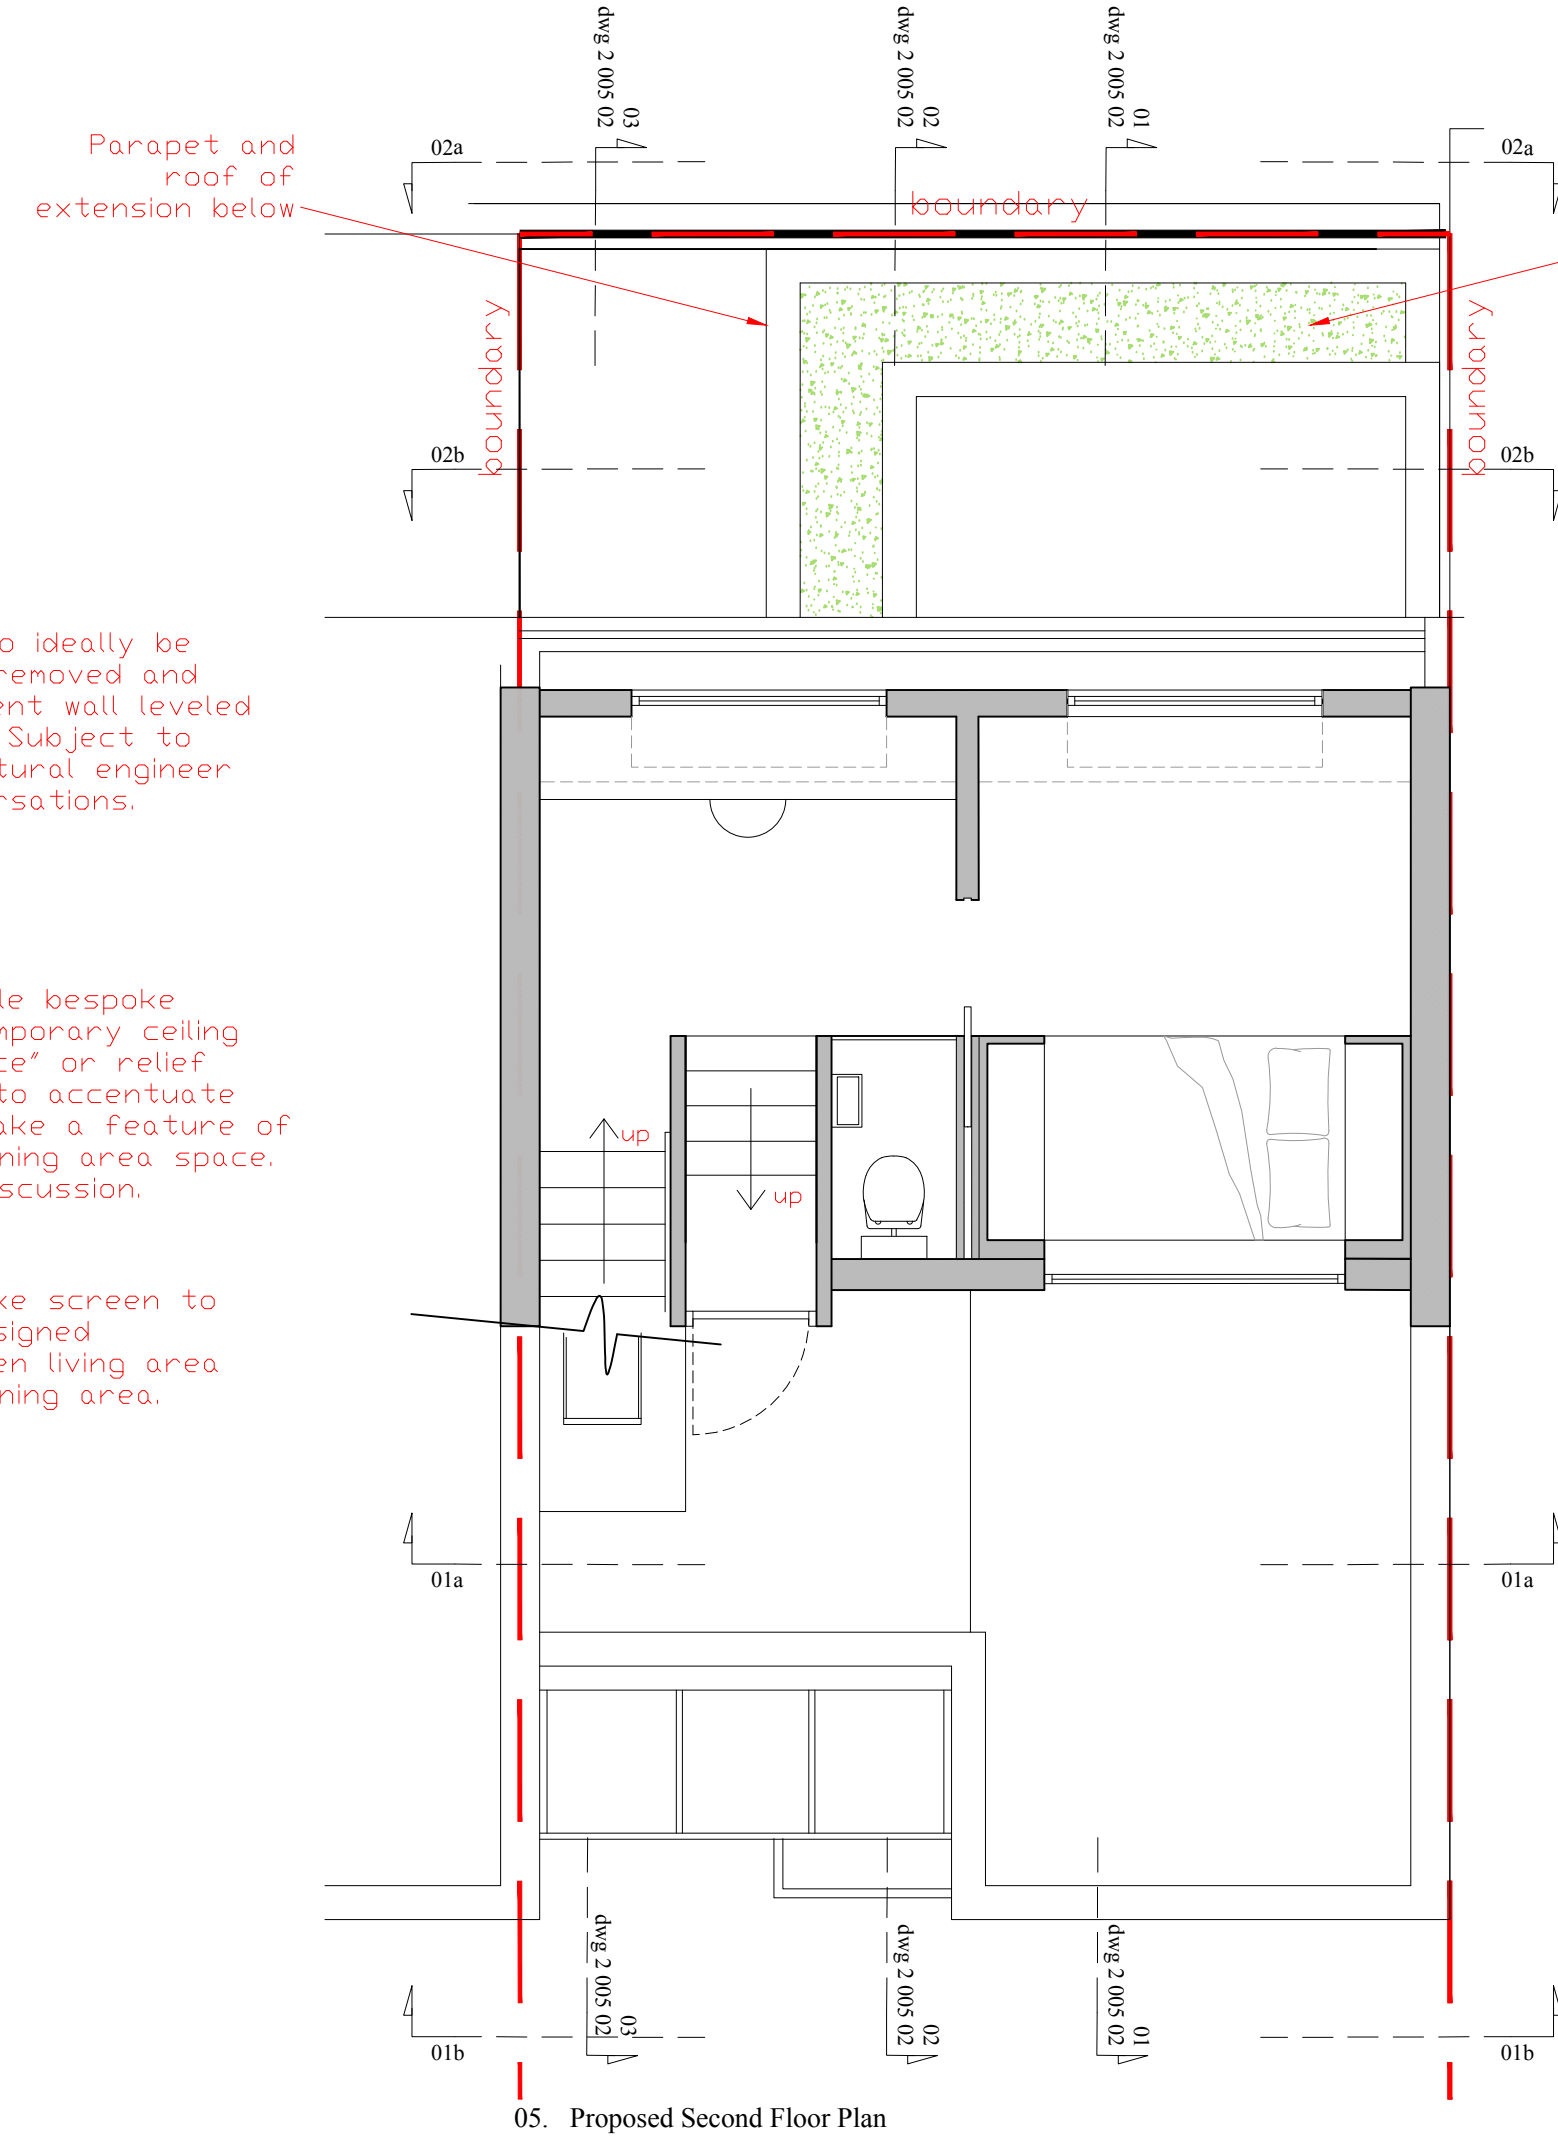
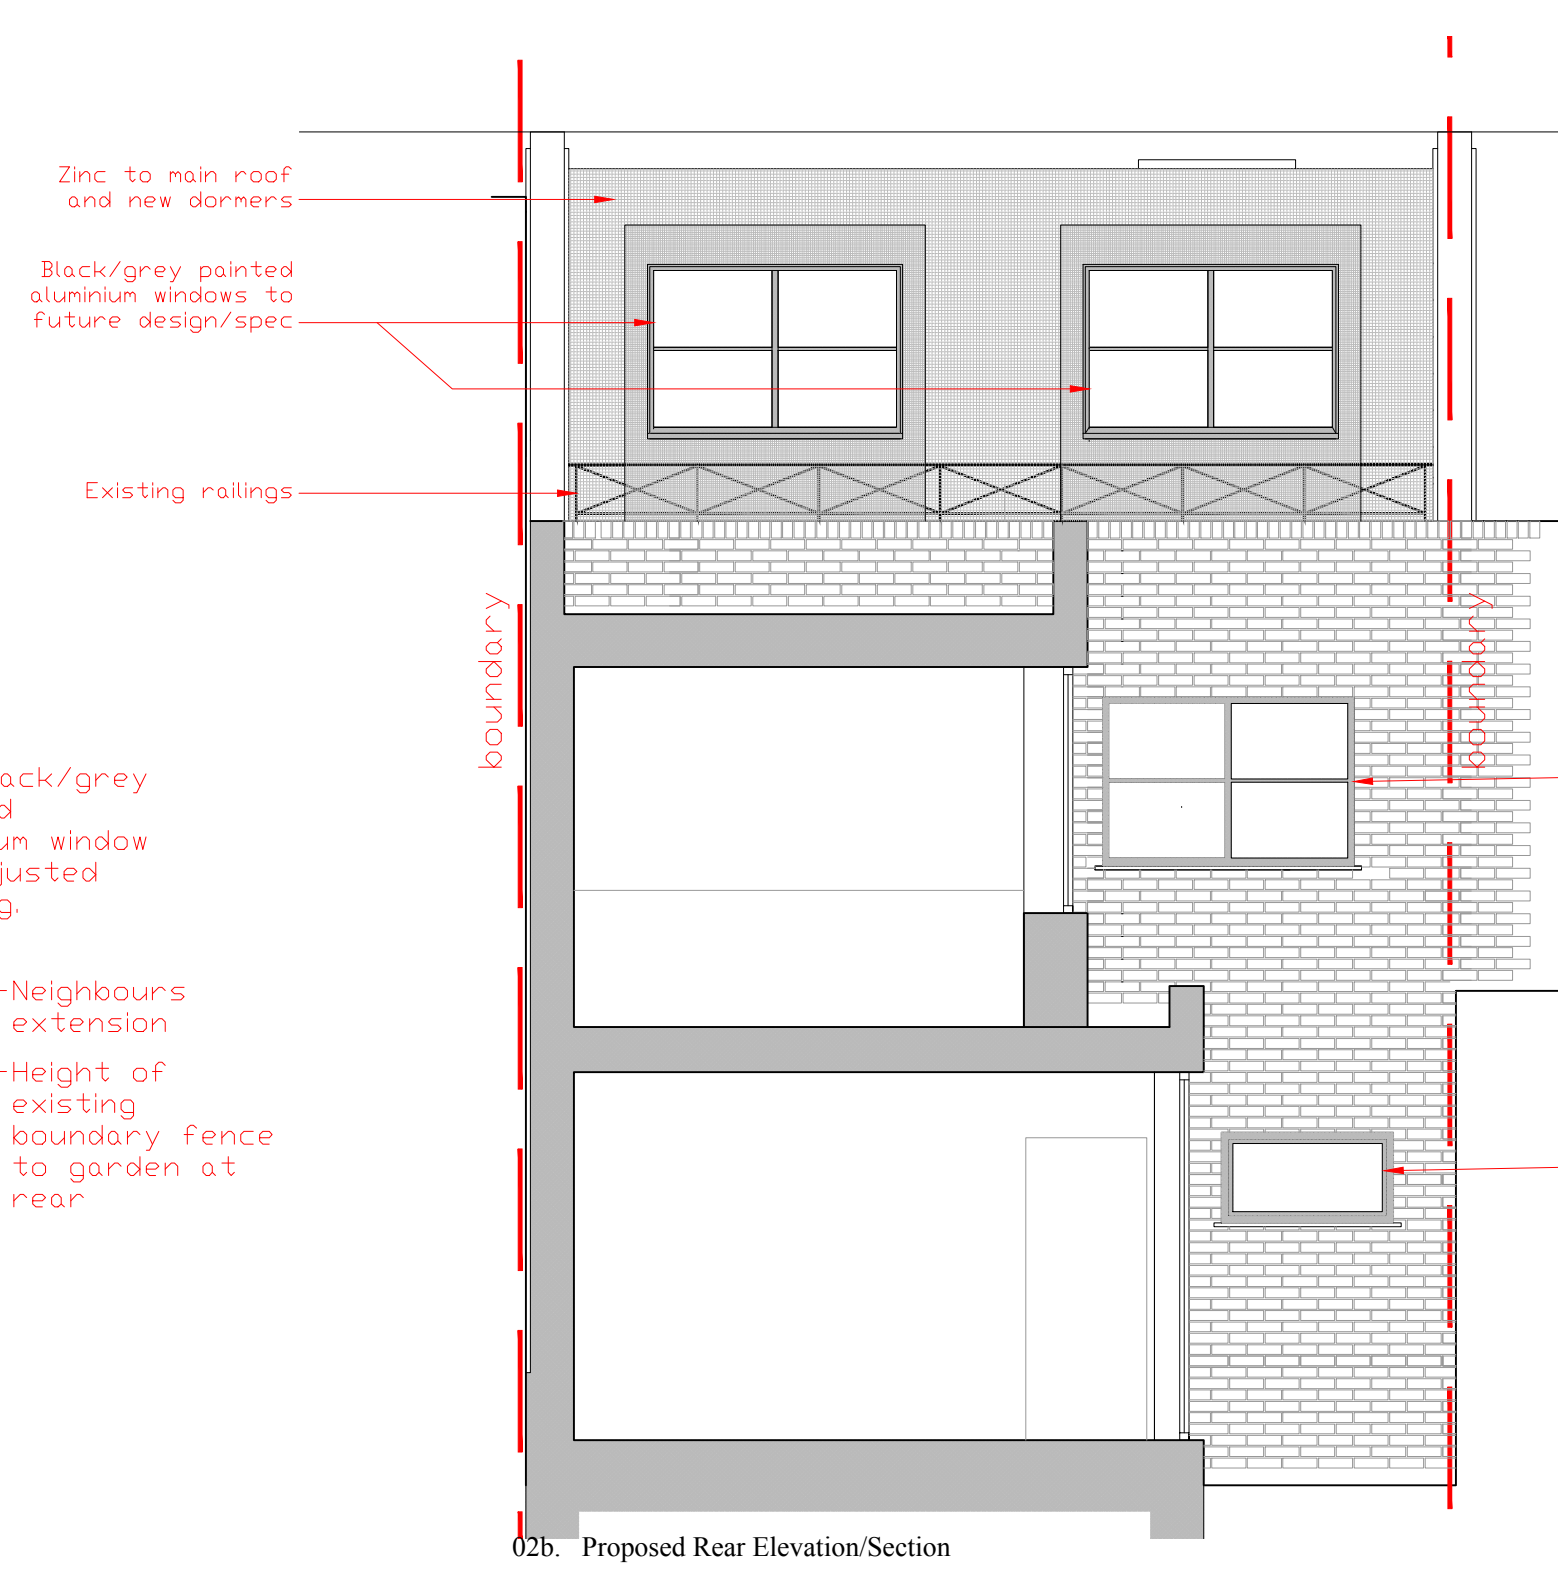
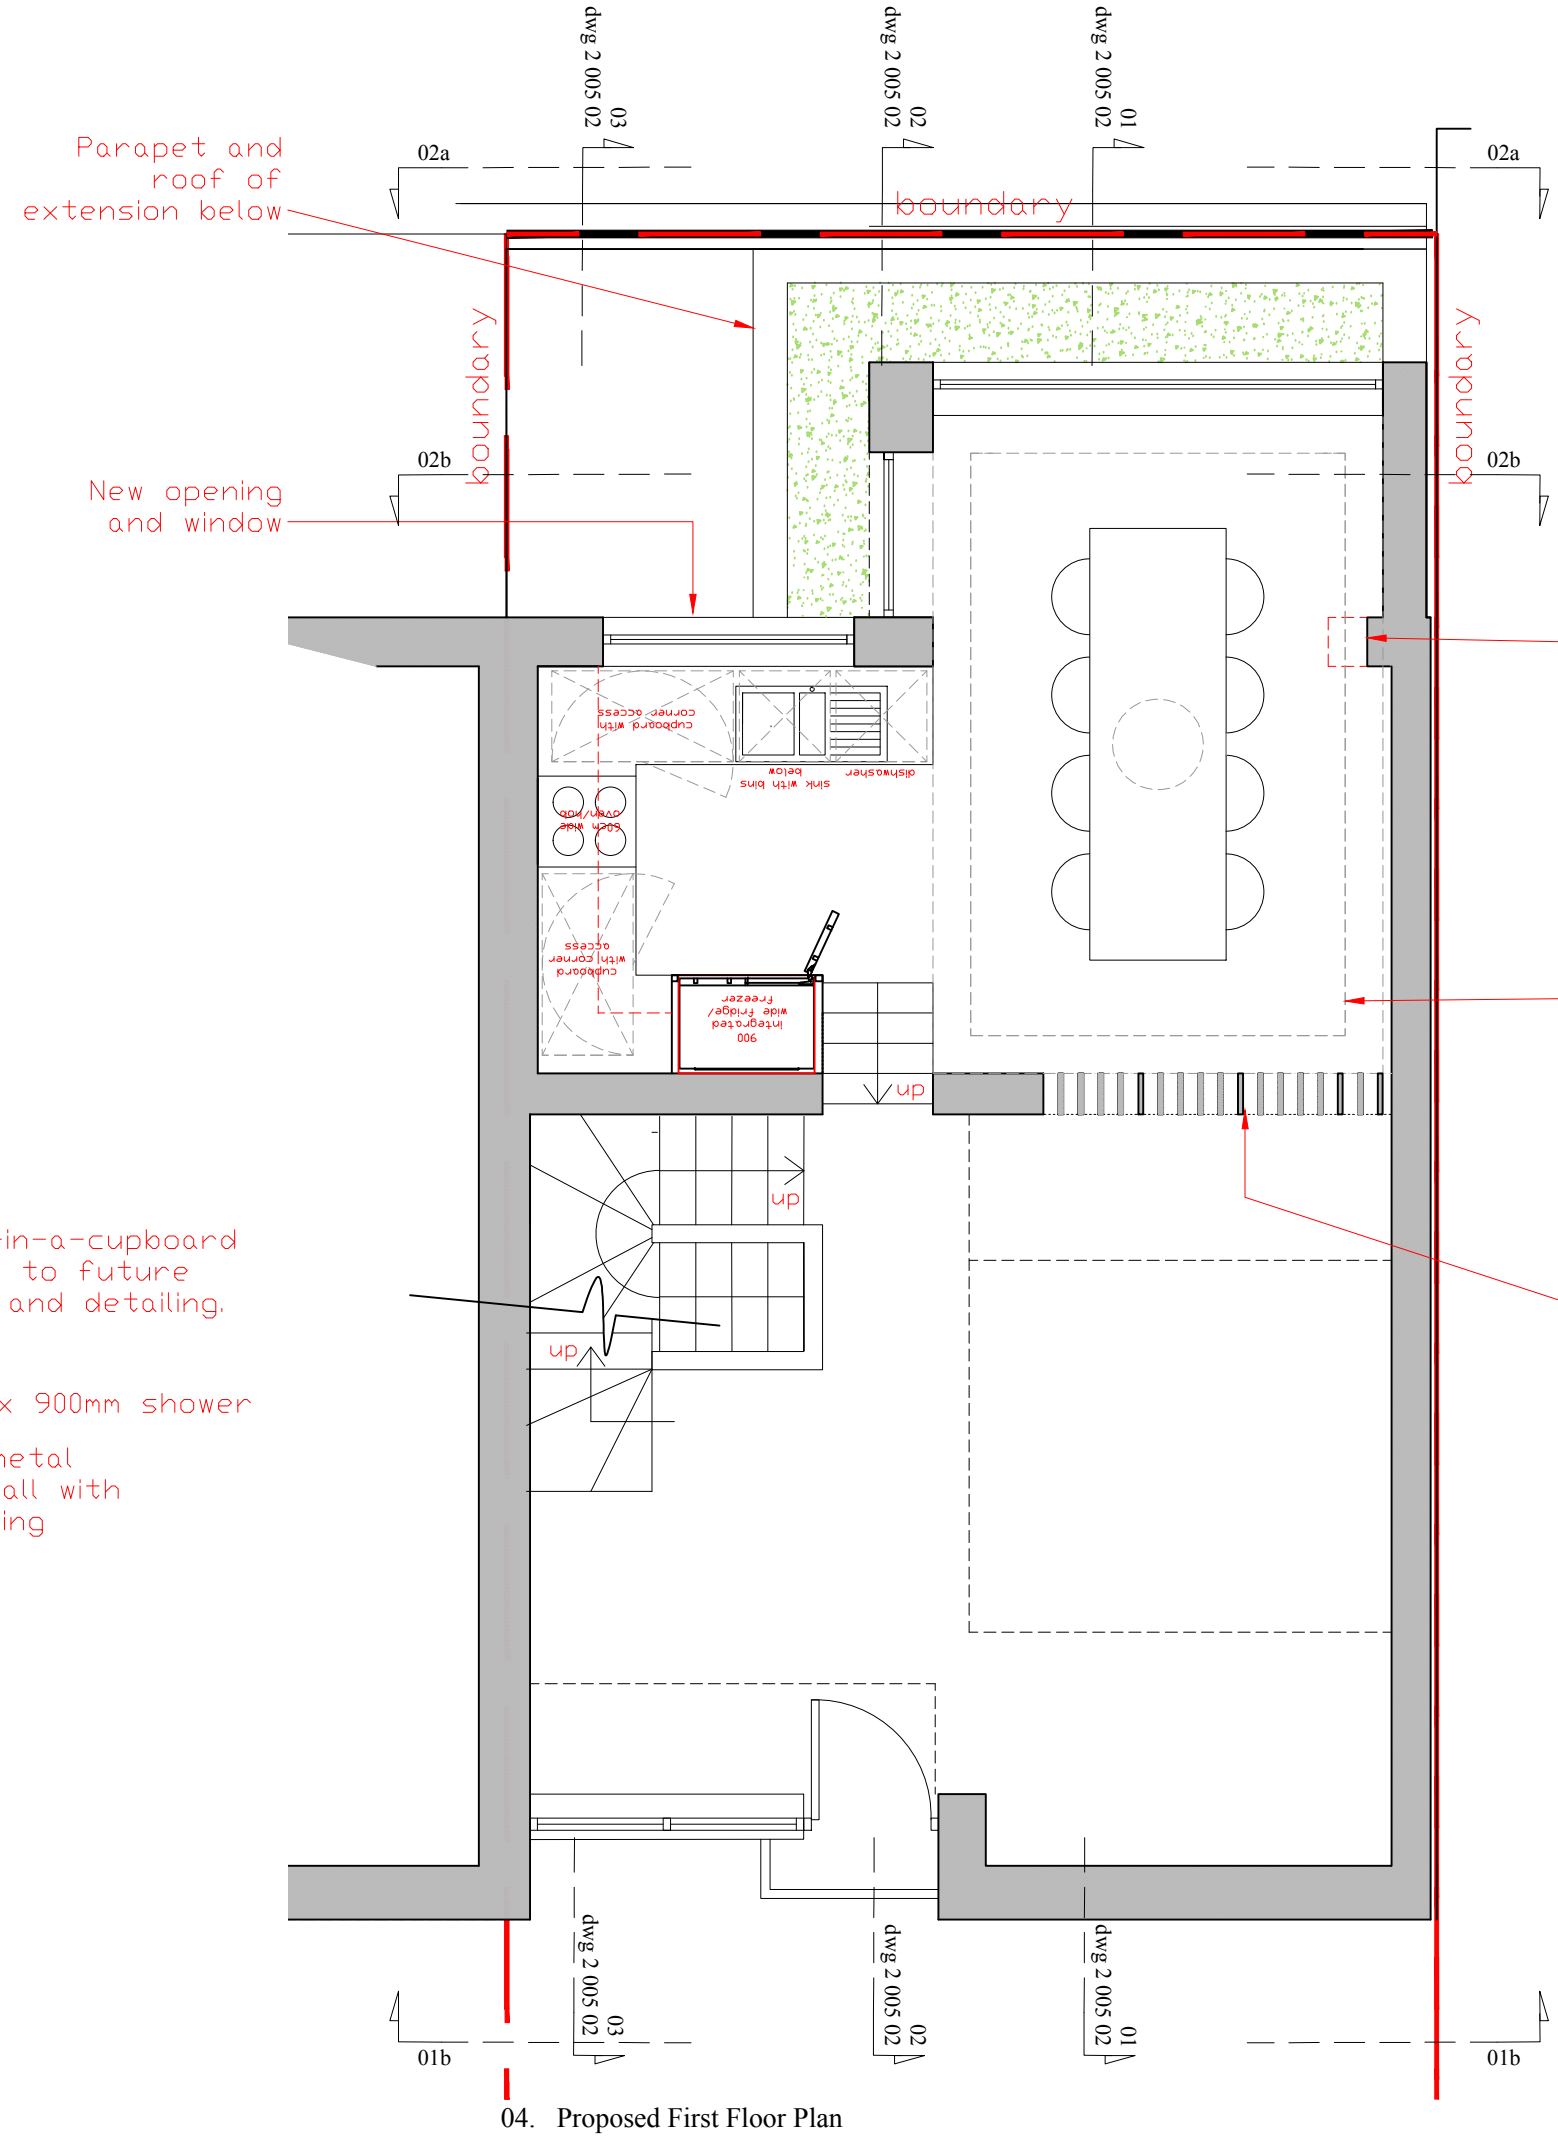
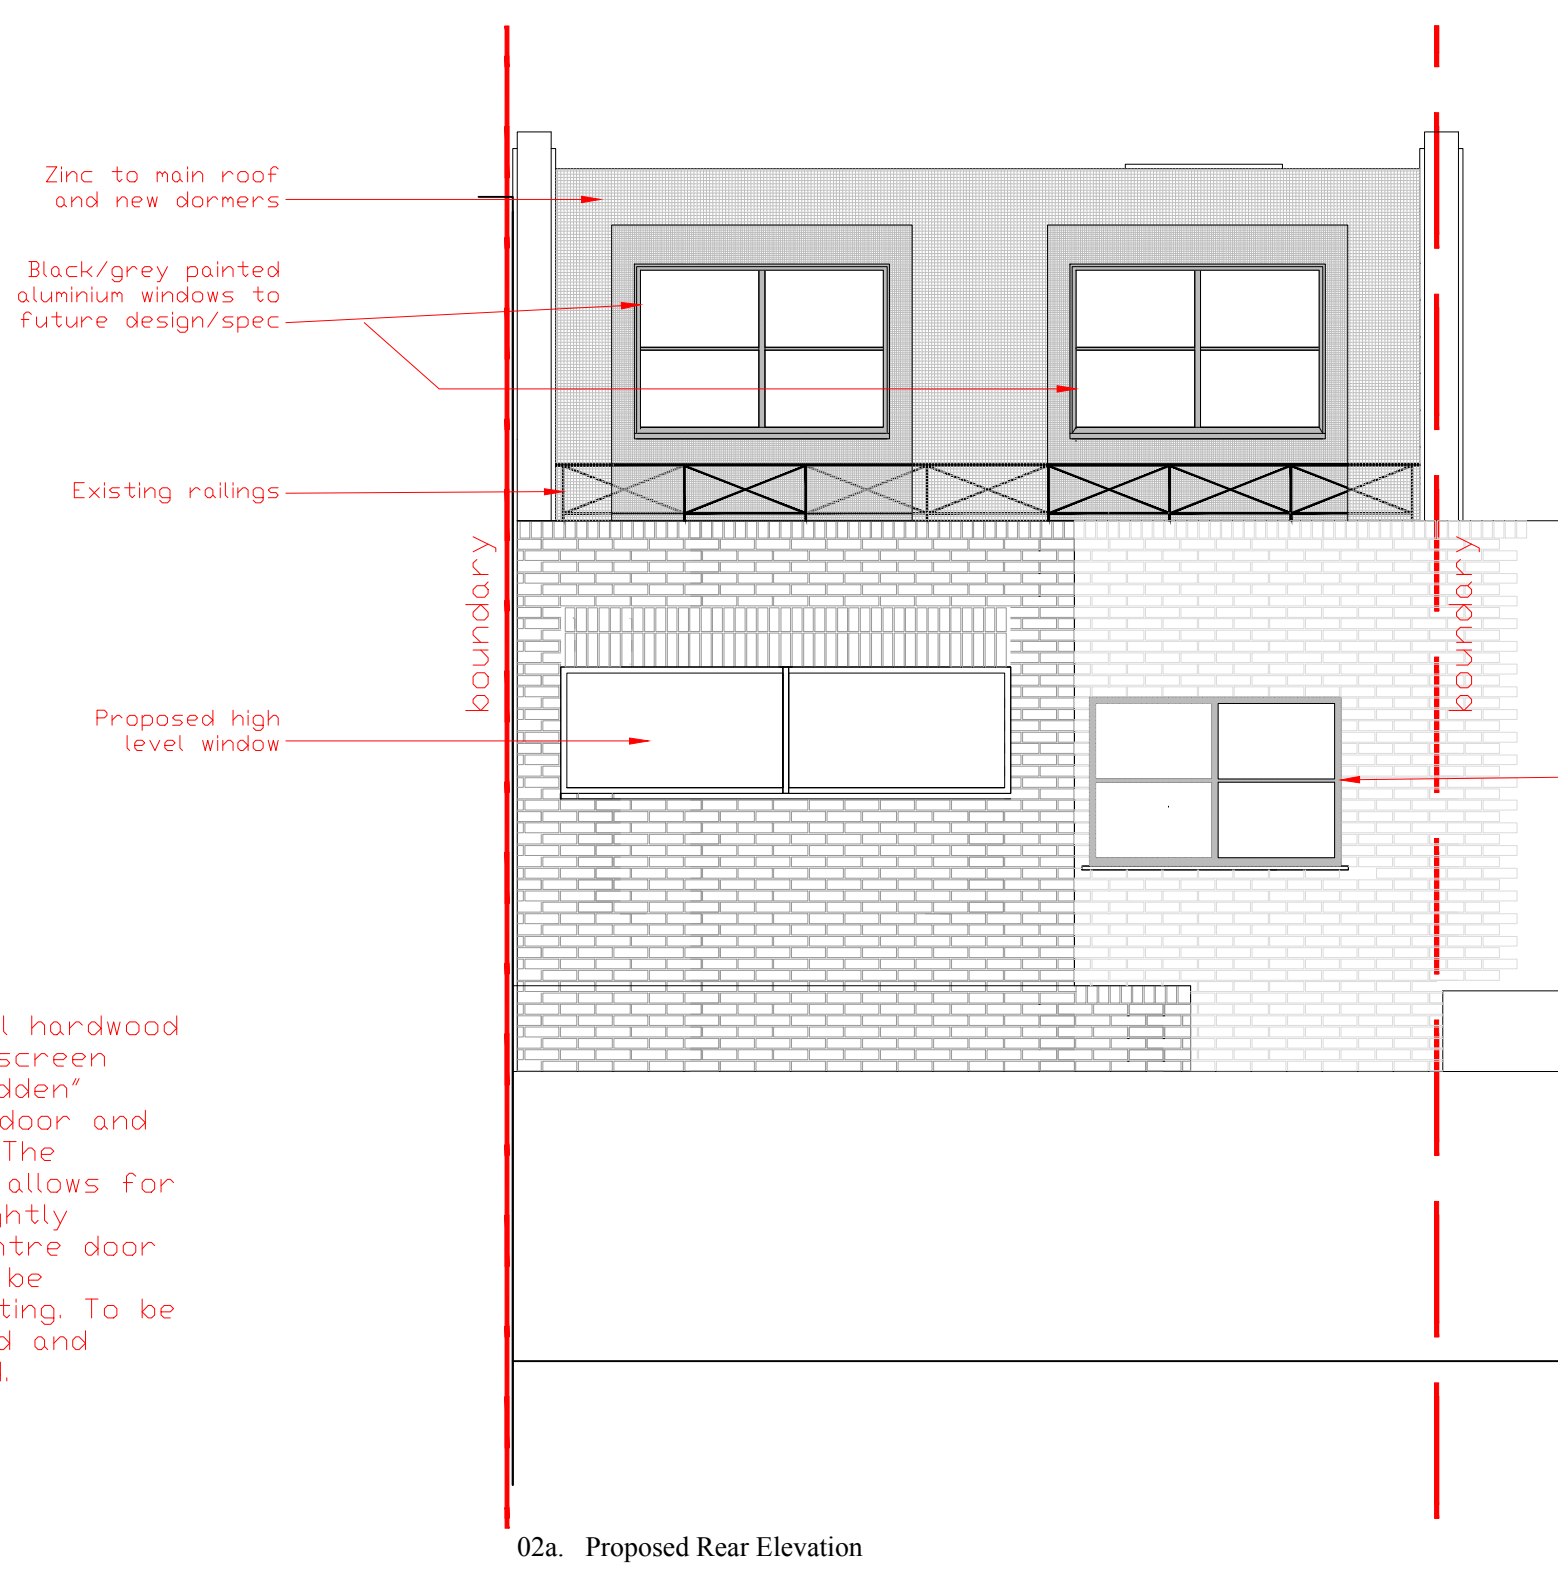
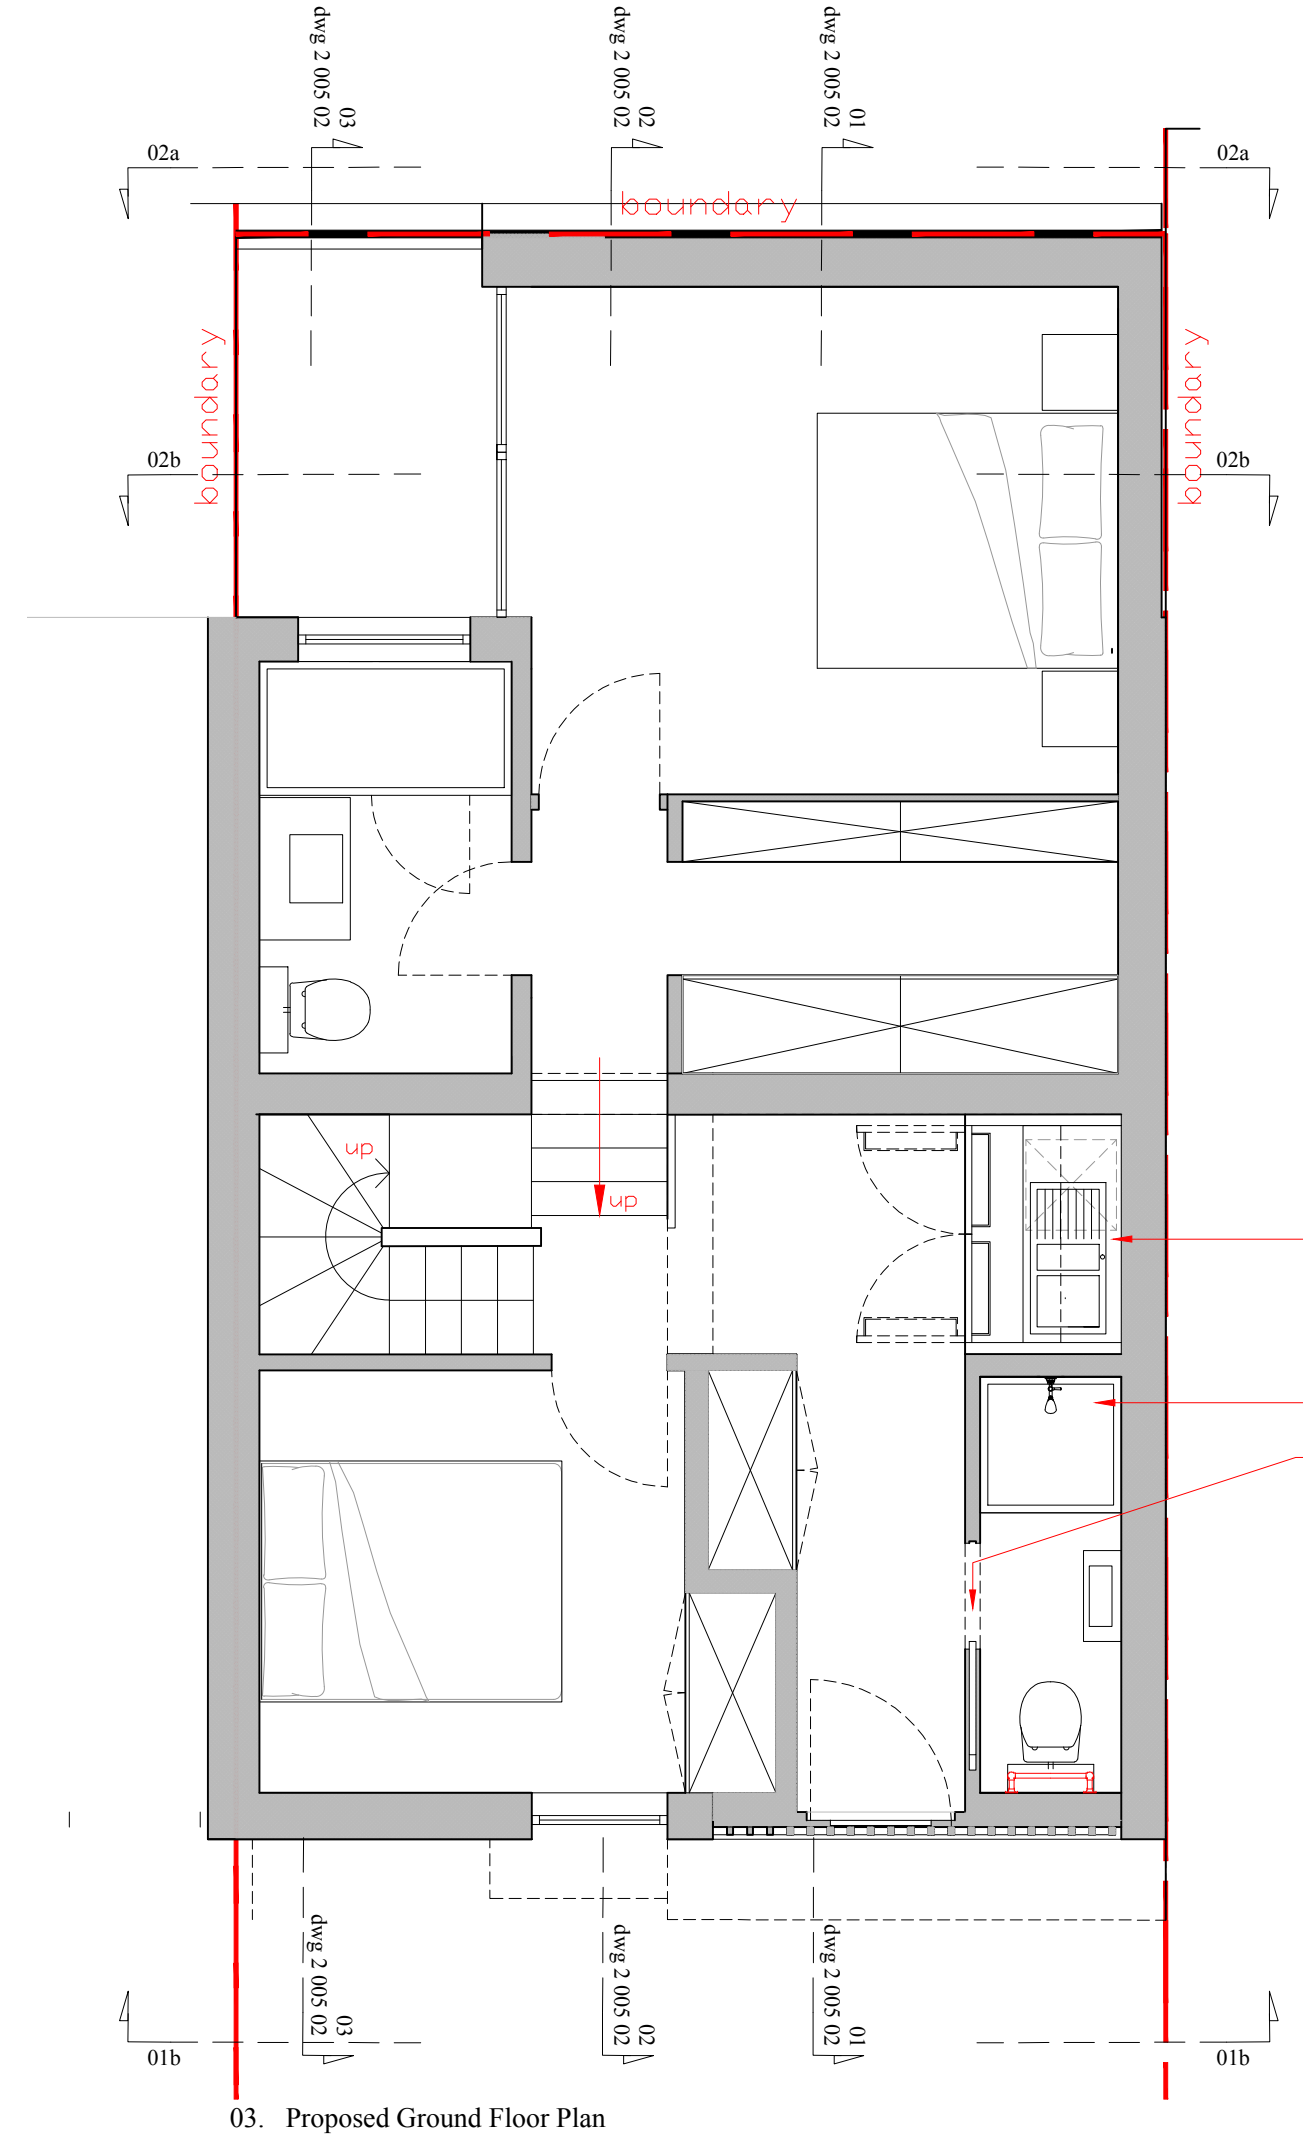
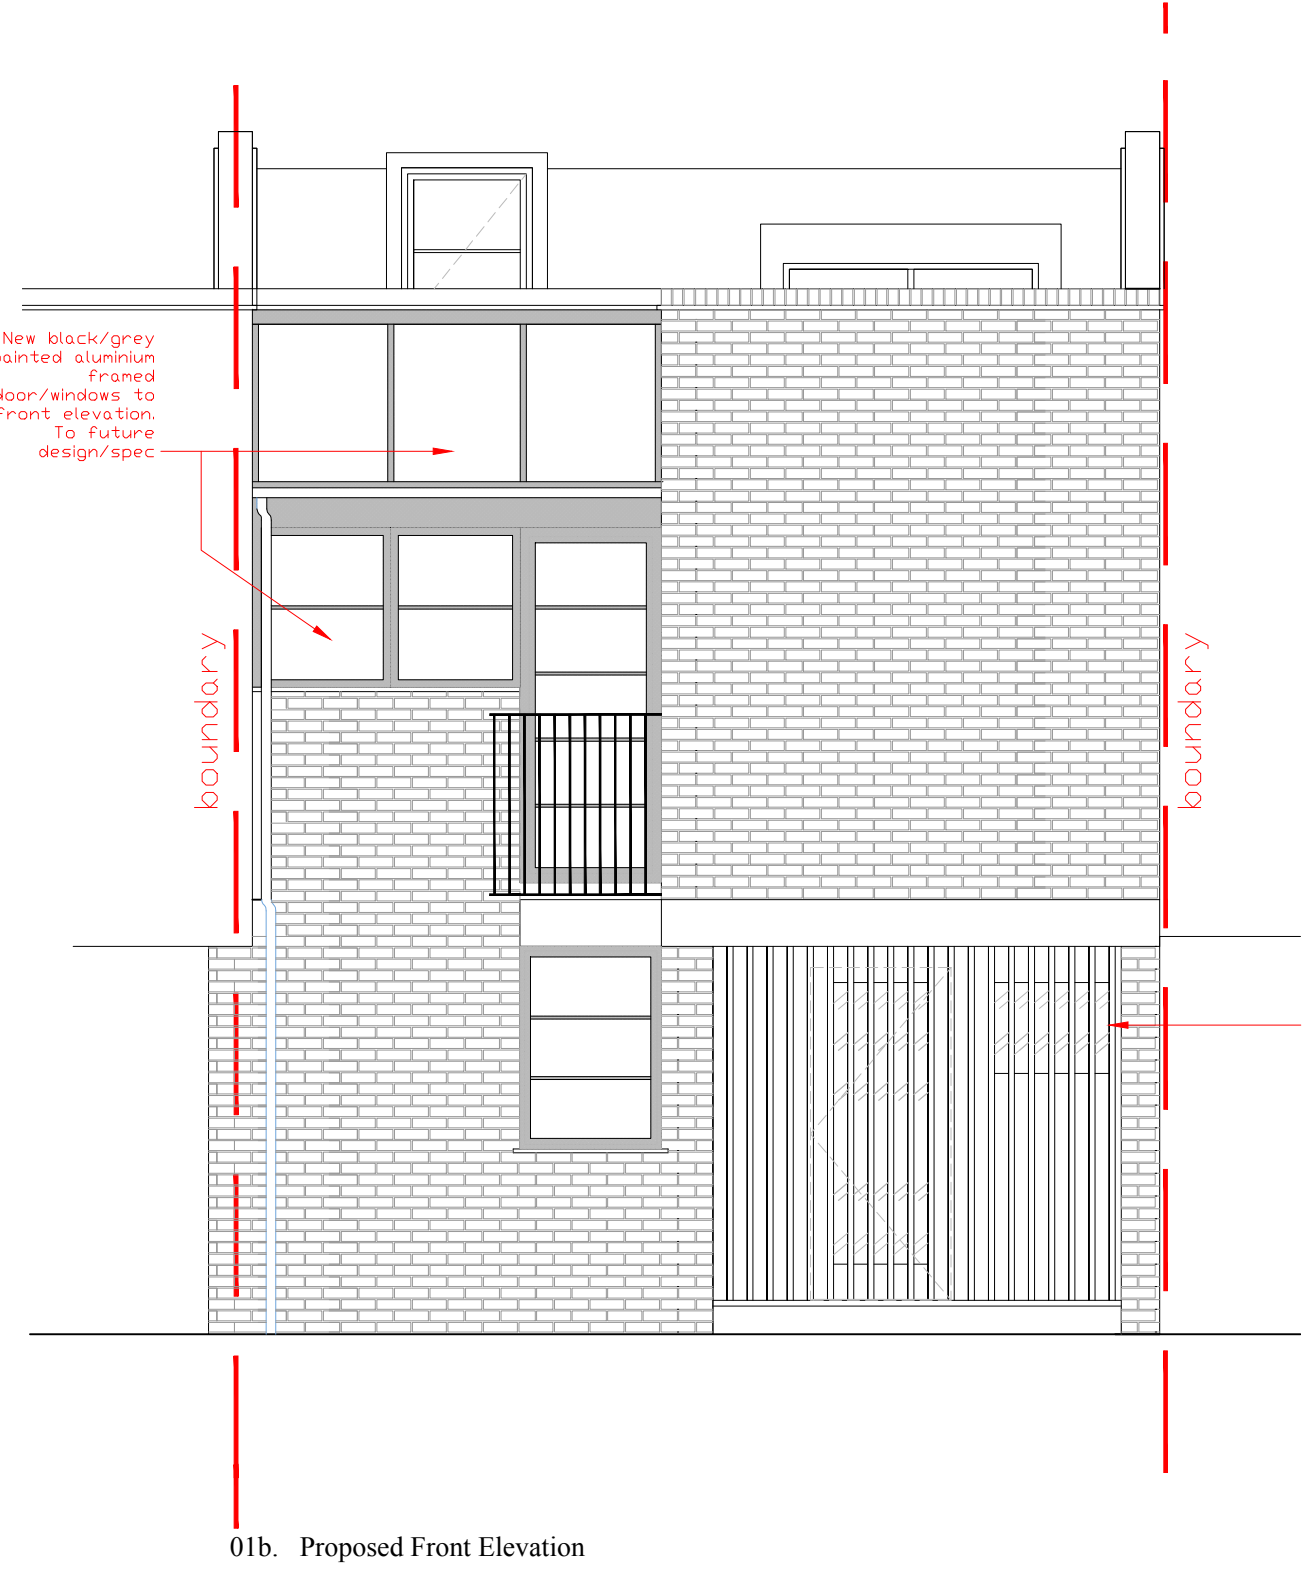


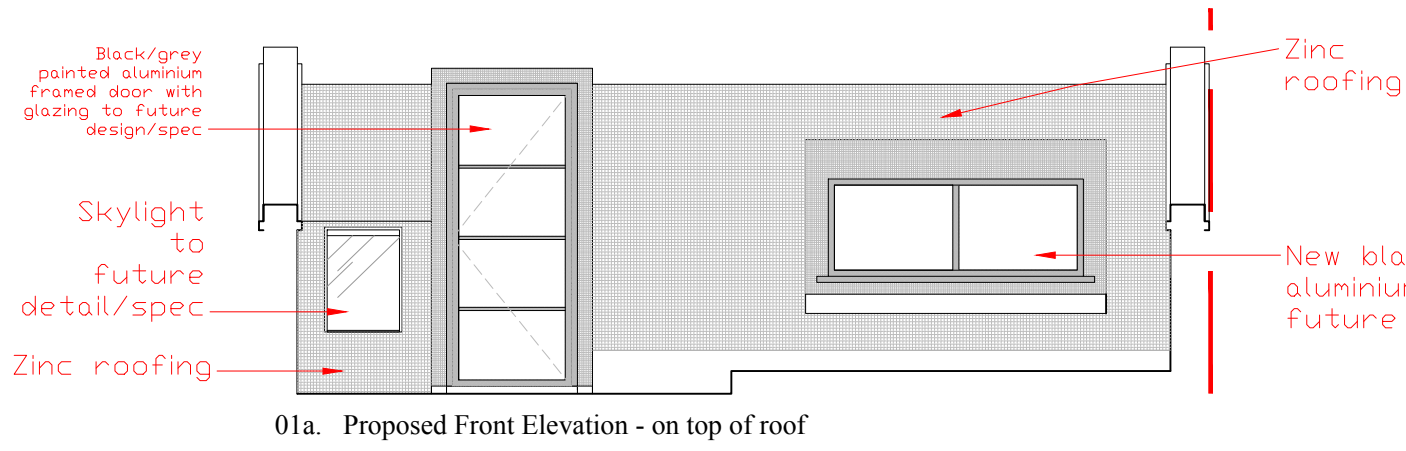

REV H	25/09/2023	Revised following planning feedback
REV G	21/09/2023	Revised following planning feedback
REV F	06/09/2023	Revised following planning feedback
REV E	28/06/2023	Revised for planning
REV D	22/06/2023	Raised roof
REV C	24/05/2023	Revisions following client feedback
REV B	30/05/2023	Revisions following client feedback
REV A	28/03/2023	Revisions following client feedback
Revision	Date	Notes
SAMUEL and HAMEL Architecture and Design		
Project: 33 Camden Mews		
Drawing Title: Proposed Plans and Elevations		
Date: Dec 2023	Scale: 1:50 @ A1 1:100 @ A3	
Job Number: 2212	Drawing: 2 005 01 H	Revision: