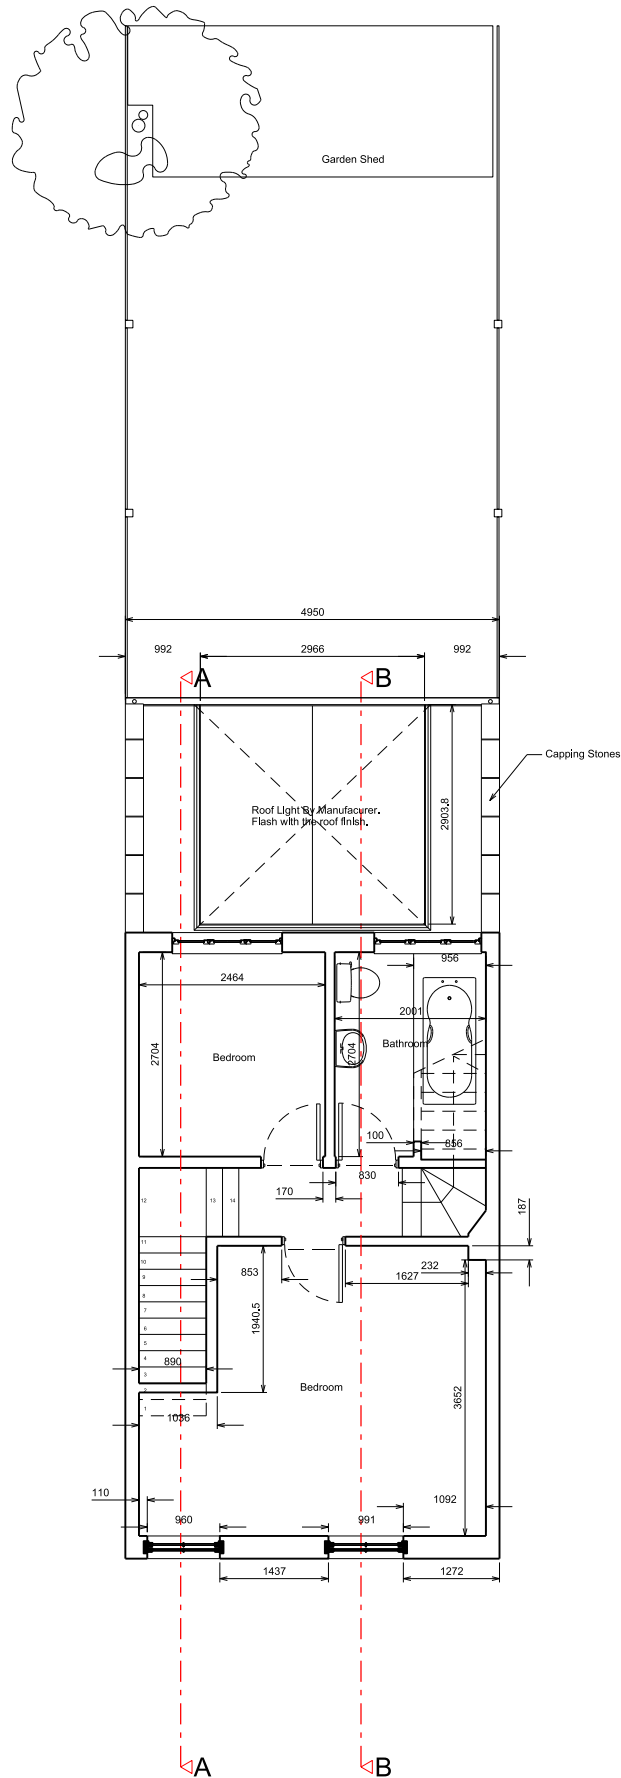


Drawing status  
**PLANNING**  
 COPYRIGHT RESERVED

|                                                                              |                             |                   |
|------------------------------------------------------------------------------|-----------------------------|-------------------|
| Revisions                                                                    |                             |                   |
| Client                                                                       |                             |                   |
| Parisa Dashtipour                                                            |                             |                   |
| Project                                                                      |                             |                   |
| 21 Agamemnon road<br>NW6 1EJ                                                 |                             |                   |
| M.BOGEANU<br>C.DRAGOMIR                                                      |                             |                   |
| PLANNING ARCHITECTURE INTERIOR DESIGN<br>3 DRAYCOTT CLOSE<br>LONDON, NW2 1UN |                             |                   |
| E: c_m_dragomir@yahoo.com T: 0774 751 3240                                   |                             |                   |
| Drawing                                                                      |                             |                   |
| PROPOSED FIRST FLOOR                                                         |                             |                   |
| Date of first issue<br>JULY 2023                                             | Drawn by<br>CD              | Approved by<br>CD |
| Scale<br>1:100 at A4                                                         | Drawing No.<br>DHS-AGM-0014 | Revision<br>A     |