


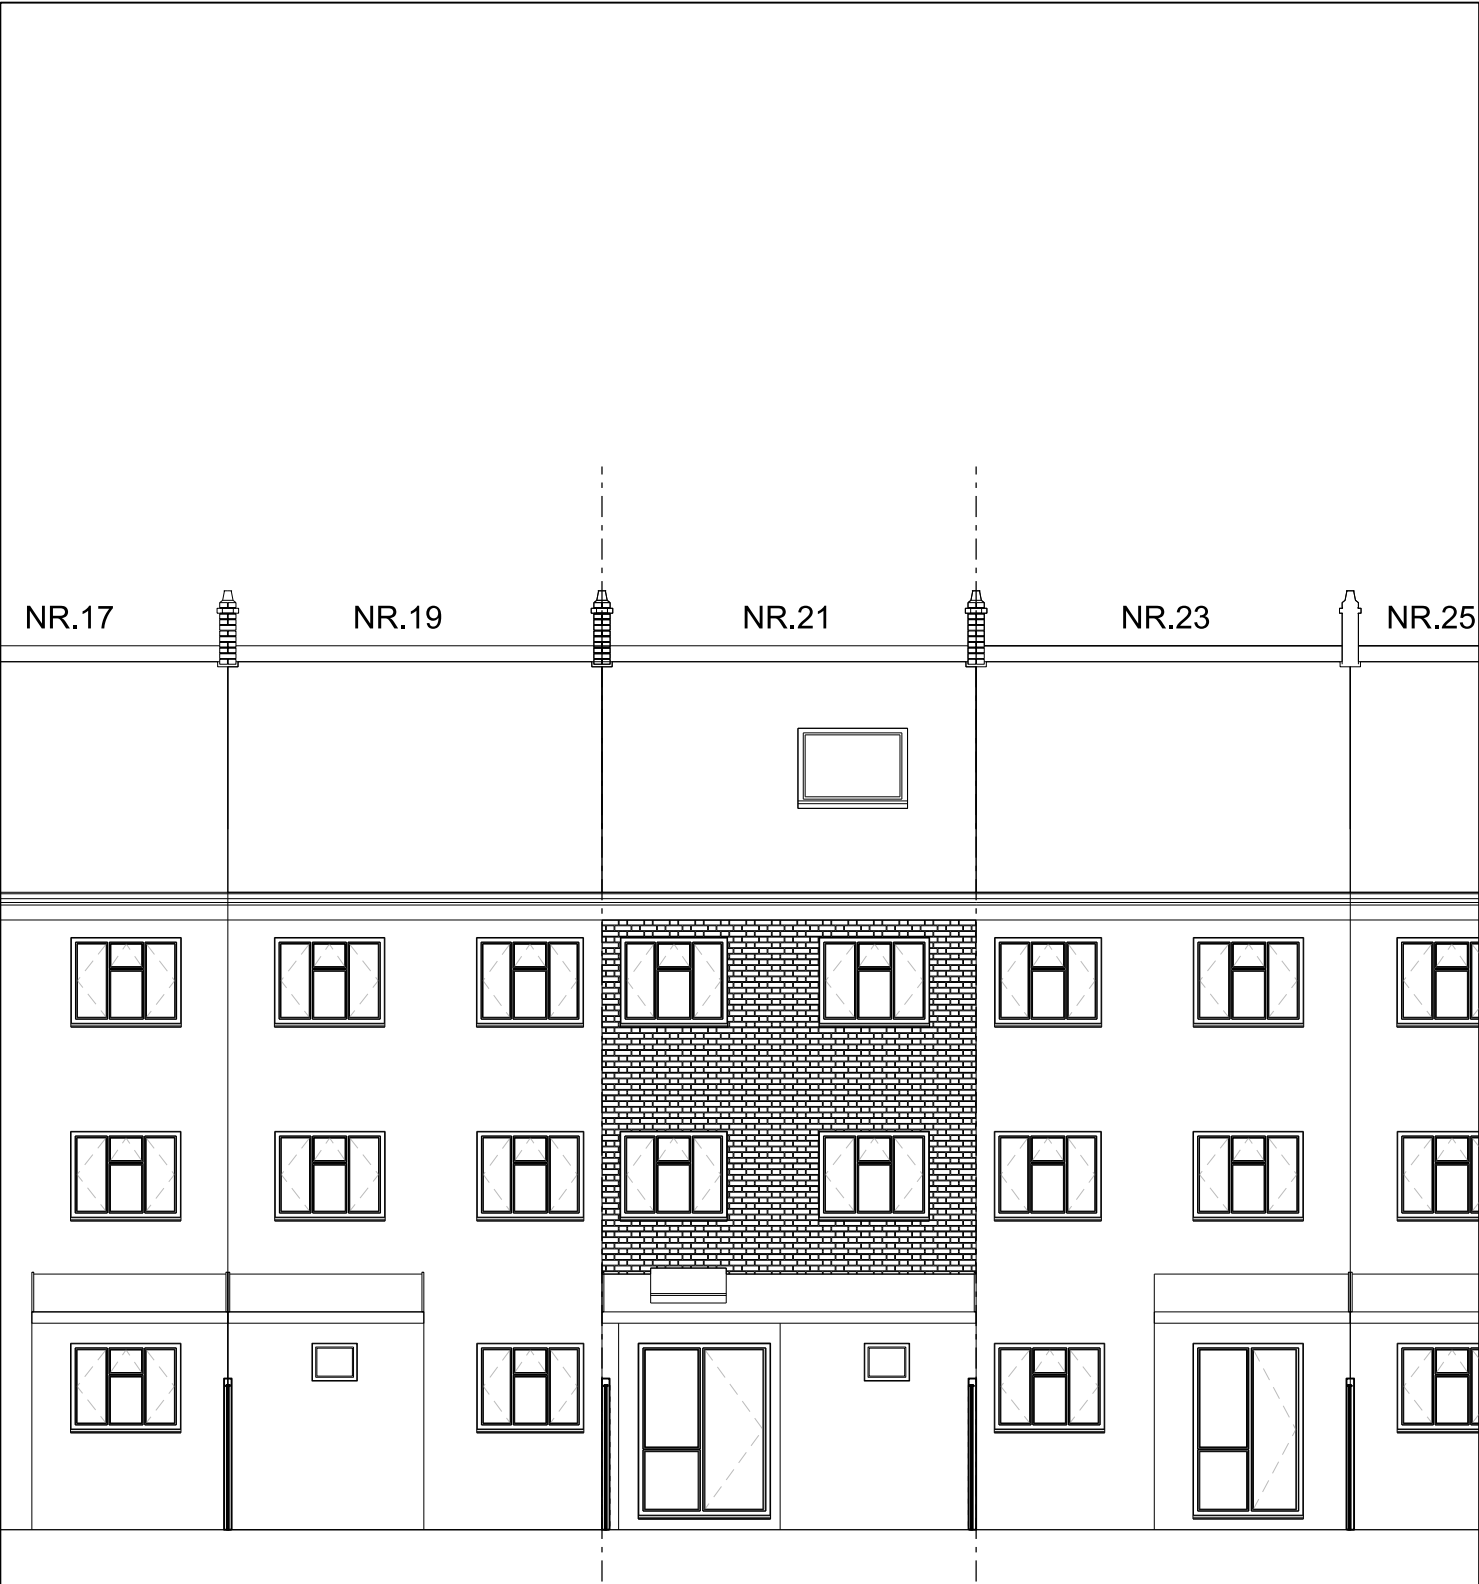

Revisions

Client		
Parisa Dashtipour		
Project		
21 Agamemnon road NW6 1EJ		
M.BOGEANU C.DRAGOMIR		
PLANNING ARCHITECTURE INTERIOR DESIGN 3 DRAYCOTT CLOSE LONDON, NW2 1UN		
E:c_m_dragomir@yahoo.com T:0774 751 3240		
Drawing		
EXISTING BACK ELEVATION		
Date of first issue	Drawn by	Approved by
JULY 2023	CD	CD
Scale	Drawing No.	Revision
1:100 at A4	DHS-AGM-0011	A

Drawing status
PLANNING
COPYRIGHT RESERVED