



These plans are project and site specific and shall only be used for their intended purpose unless otherwise permitted by written consent of Brian O'Reilly Architects.

All dimensions shown are indicative and must be double checked on site by the contractor. Any inconsistencies found must be reported to Brian O'Reilly Architects.

DO NOT SCALE FROM THE DRAWINGS

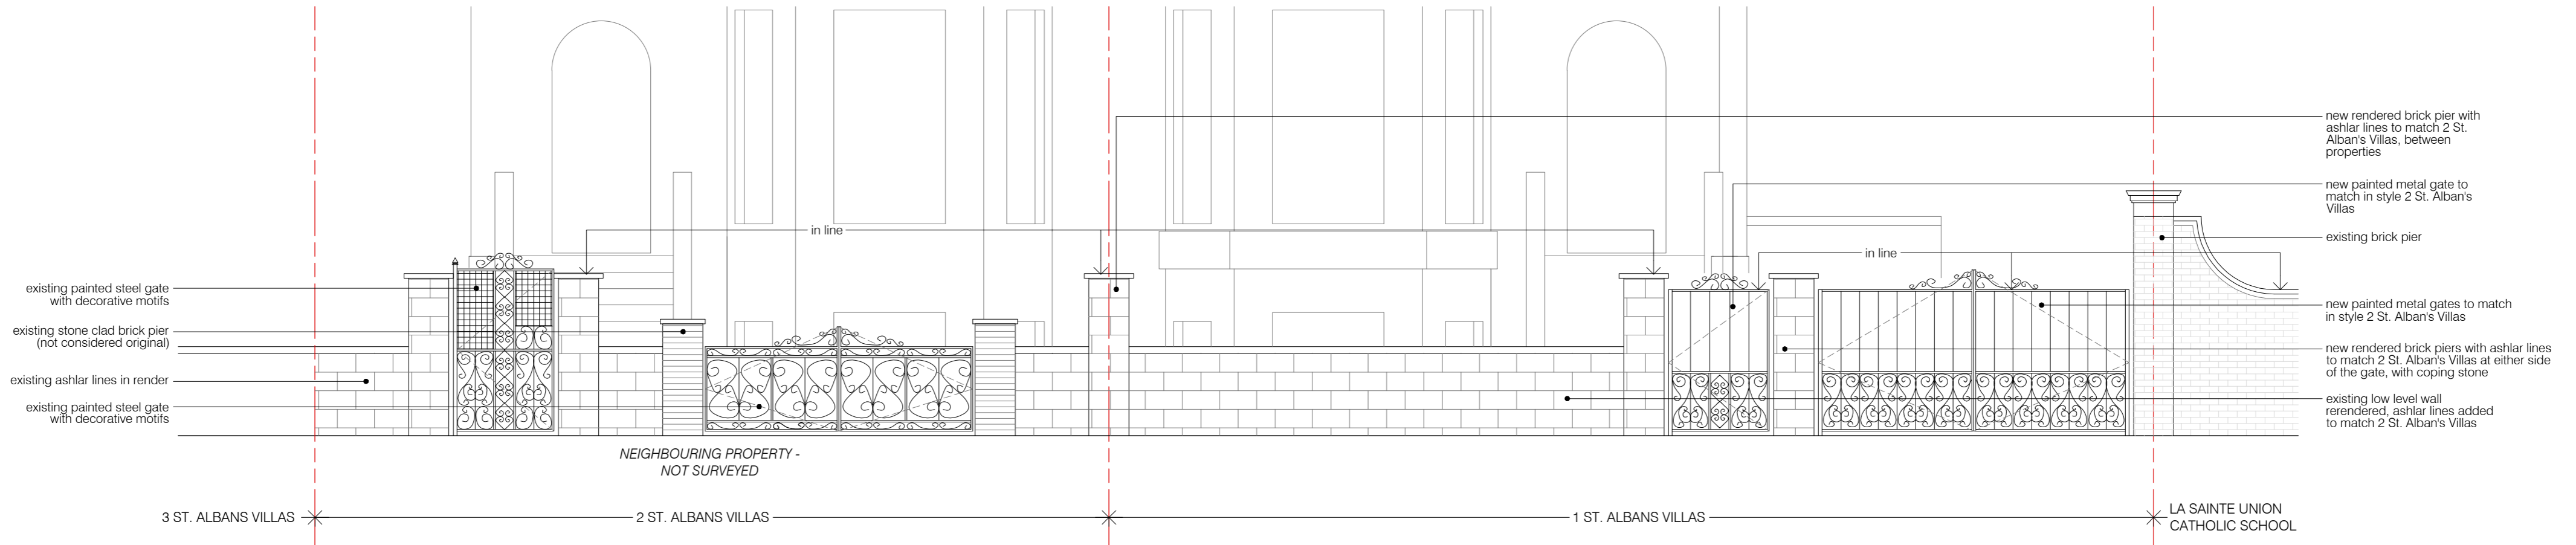

01 PROPOSED STREET ELEVATION
scale 1:50

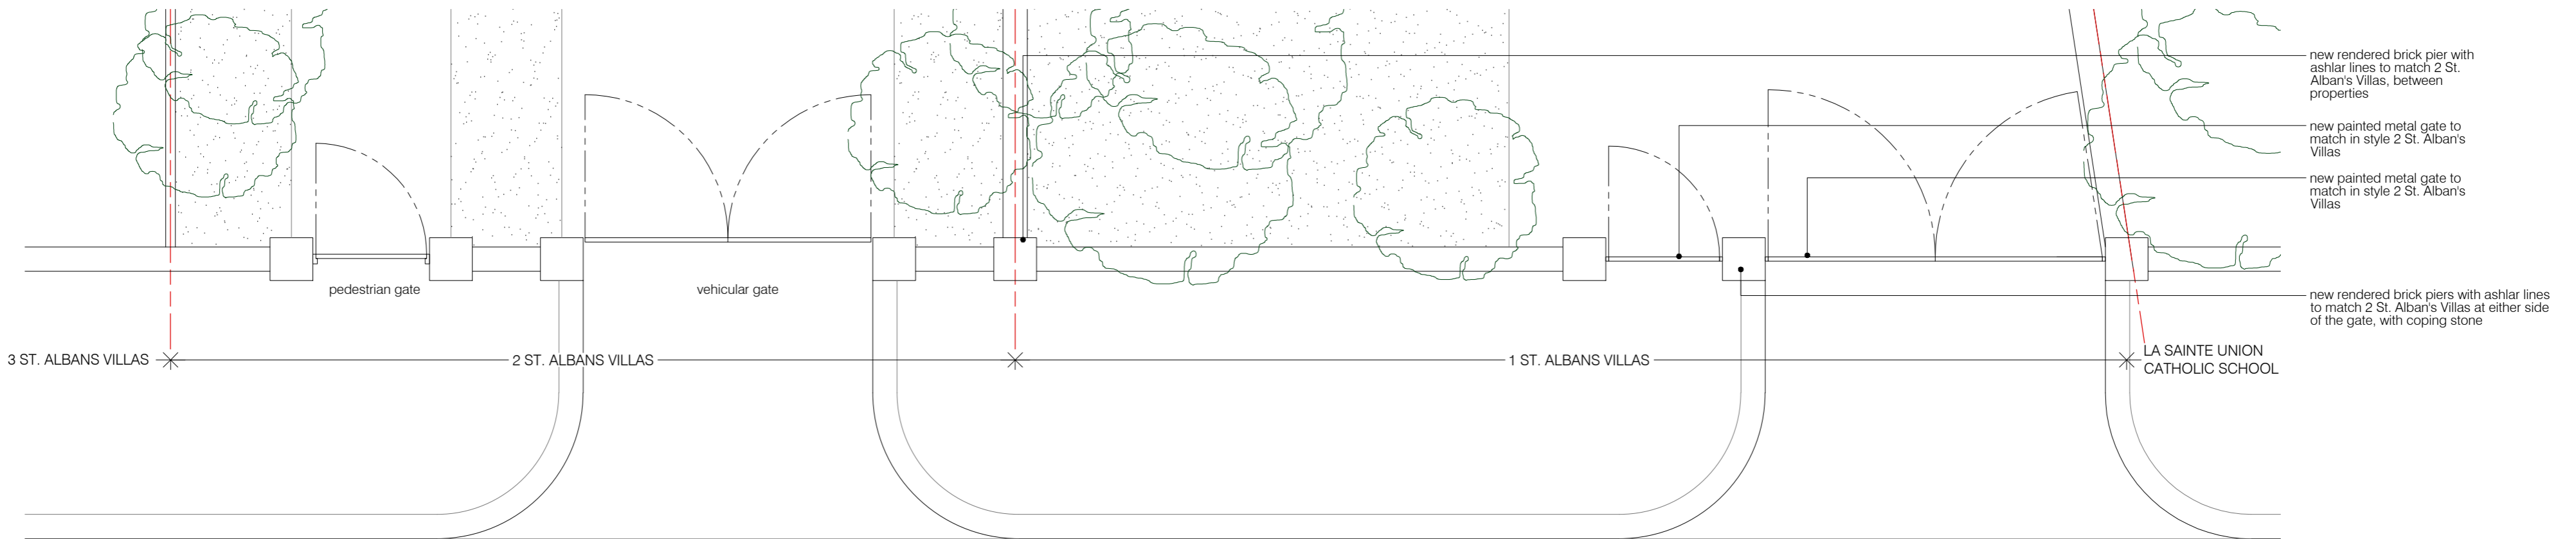

02 PROPOSED FRONT GATE PLAN
scale 1:50

