

KEY TO SYMBOLS


This drawing is the property of Stu Art Consultancy Ltd and they reserve the copyright. It is issued on the understanding that it will not be copied, reproduced or disclosed in whole or part to any unauthorised party without the written permission of Stu Art Consultancy Ltd.

 \blacksquare

FIRE ALARM CALL POINT

SMOKE DETECTOR

FIRE ALARM PANEL

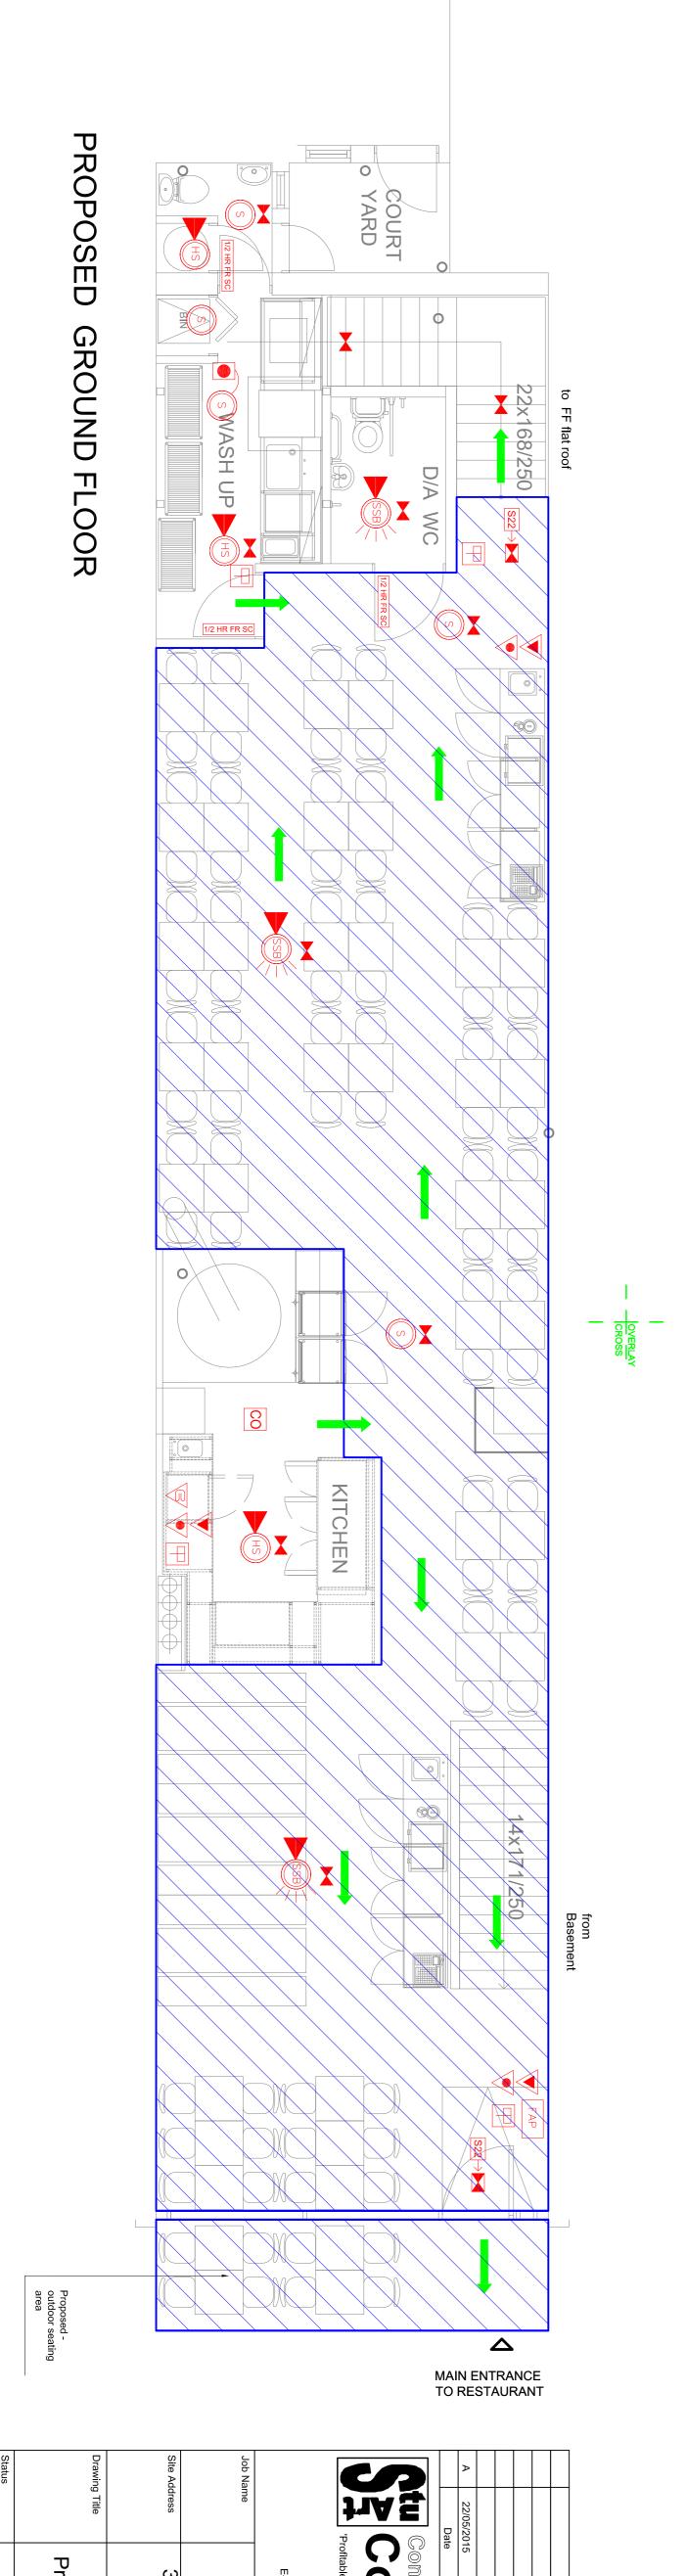

A 22/05/2015 Date Revisions Constituction and Property Consultancy 4 High Street, Flitton, Bedford, MK45 5DU Tel: 01525 715 020 Fax: 01525 716852 E-mail: enquiries@stuartconsultancyltd.co.uk Web: www.stuartconsultancyltd.co.uk Web: www.stuartconsultancyltd.co.uk 337 Kentish Town Road,								MA TO	RE:			
Revisions ate Revisions CONSTRUCTION AND PROP CONSULTAN Profitable Procurement Solutions for the Built Environment Solution, Bedford, MK45 5DL Tel: 01525 715 020 Fax: 01525 716852 E-mail: enquiries@stuartconsultancyltd.co.uk FRANCO MANCA: FRANCO MANCA: 337 Kentish Town Ro	Site Address		Job Name		1	14 7						
	337 Kentish Town Road,	FRANCO MANCA 2		4 High Street, Flitton, Bedford, MK45 5DU Tel: 01525 715 020 Fax: 01525 716852 E-mail: enquiries@stuartconsultancyltd.co.uk Web: www.stuartconsultancyltd.co.uk	'Profitable Procurement Solutions for the Built Environment'	Consultanc	Construction and Property		2015			

S22→ **X**

FIRE EXIT NOTICE, INTERNALLY ILLUMINATED

ELECTROMAGNETIC DOOR HOLDER

SMOKE DETECTOR WITH BASE MOUNTED SOUNDER AND BEACON

S22→

FIRE EXIT NOTICE WITH DIF

S22

FIRE EXIT NOTICE

≤ □

VISION PANEL

1 HR FR SC

1 HOUR FIRE RESISTANT SELF CLOSING DOOR WITH SMOKE SEALS AND INTUMESCENT STRIPS

1/2 HOUR FIRE RESISTANT SELF CLOSING DOOR WITH SMOKE SEALS AND INTUMESCENT STRIPS

PB

FIRE EXIT DOORS FITTED WITH EMERGENCY PUSH BAR FACILITY

FIRE BLANKET

AREA COVERED BY A SYSTEM OF EMERGENCY LIGHTING, THAT WILLUMINATE THE ESCAPE ROUTE IF THE MAINS SUPPLY FAILS.
EMERGENCY LIGHTING SYSTEM TO BE DESIGNED & INSTALLED IN ACCORDANCE WITH B.S.5266. C - CEILING, B - BULKHEAD.

FOAM FIRE EXTINGUISHER

WATER FIRE EXTINGUISHER

CARBON DIOXIDE (CO2) FIRE EXTINGUISHER

8

AREA COVERED BY AUTOMATIC CARBON MONOXIDE DETECTORS

SMOKE DETECTOR WITH BASE MOUNTED SOUNDER

HEAT DETECTOR WITH BASE MOUNTED SOUNDER

For Information	Status
Proposed Licensing Layout	
	Drawing Title
337 Kentish Town Road, London, NW5 2TJ	Site Address
FRANCO MANCA 2	
	Job Name
4 High Street, Flitton, Bedford, MK45 5DU Tel: 01525 715 020 Fax: 01525 716852 E-mail: enquiries@stuartconsultancyltd.co.uk Web: www.stuartconsultancyltd.co.uk	
'Profitable Procurement Solutions for the Built Environment'	'Profital
Consultancy	0 14
Construction and Property	
Revisions	Date
	A 22/05/2015

FM/KT/04

X

XX S

24/11/2015