



SECTION 1
SCALE 1:20

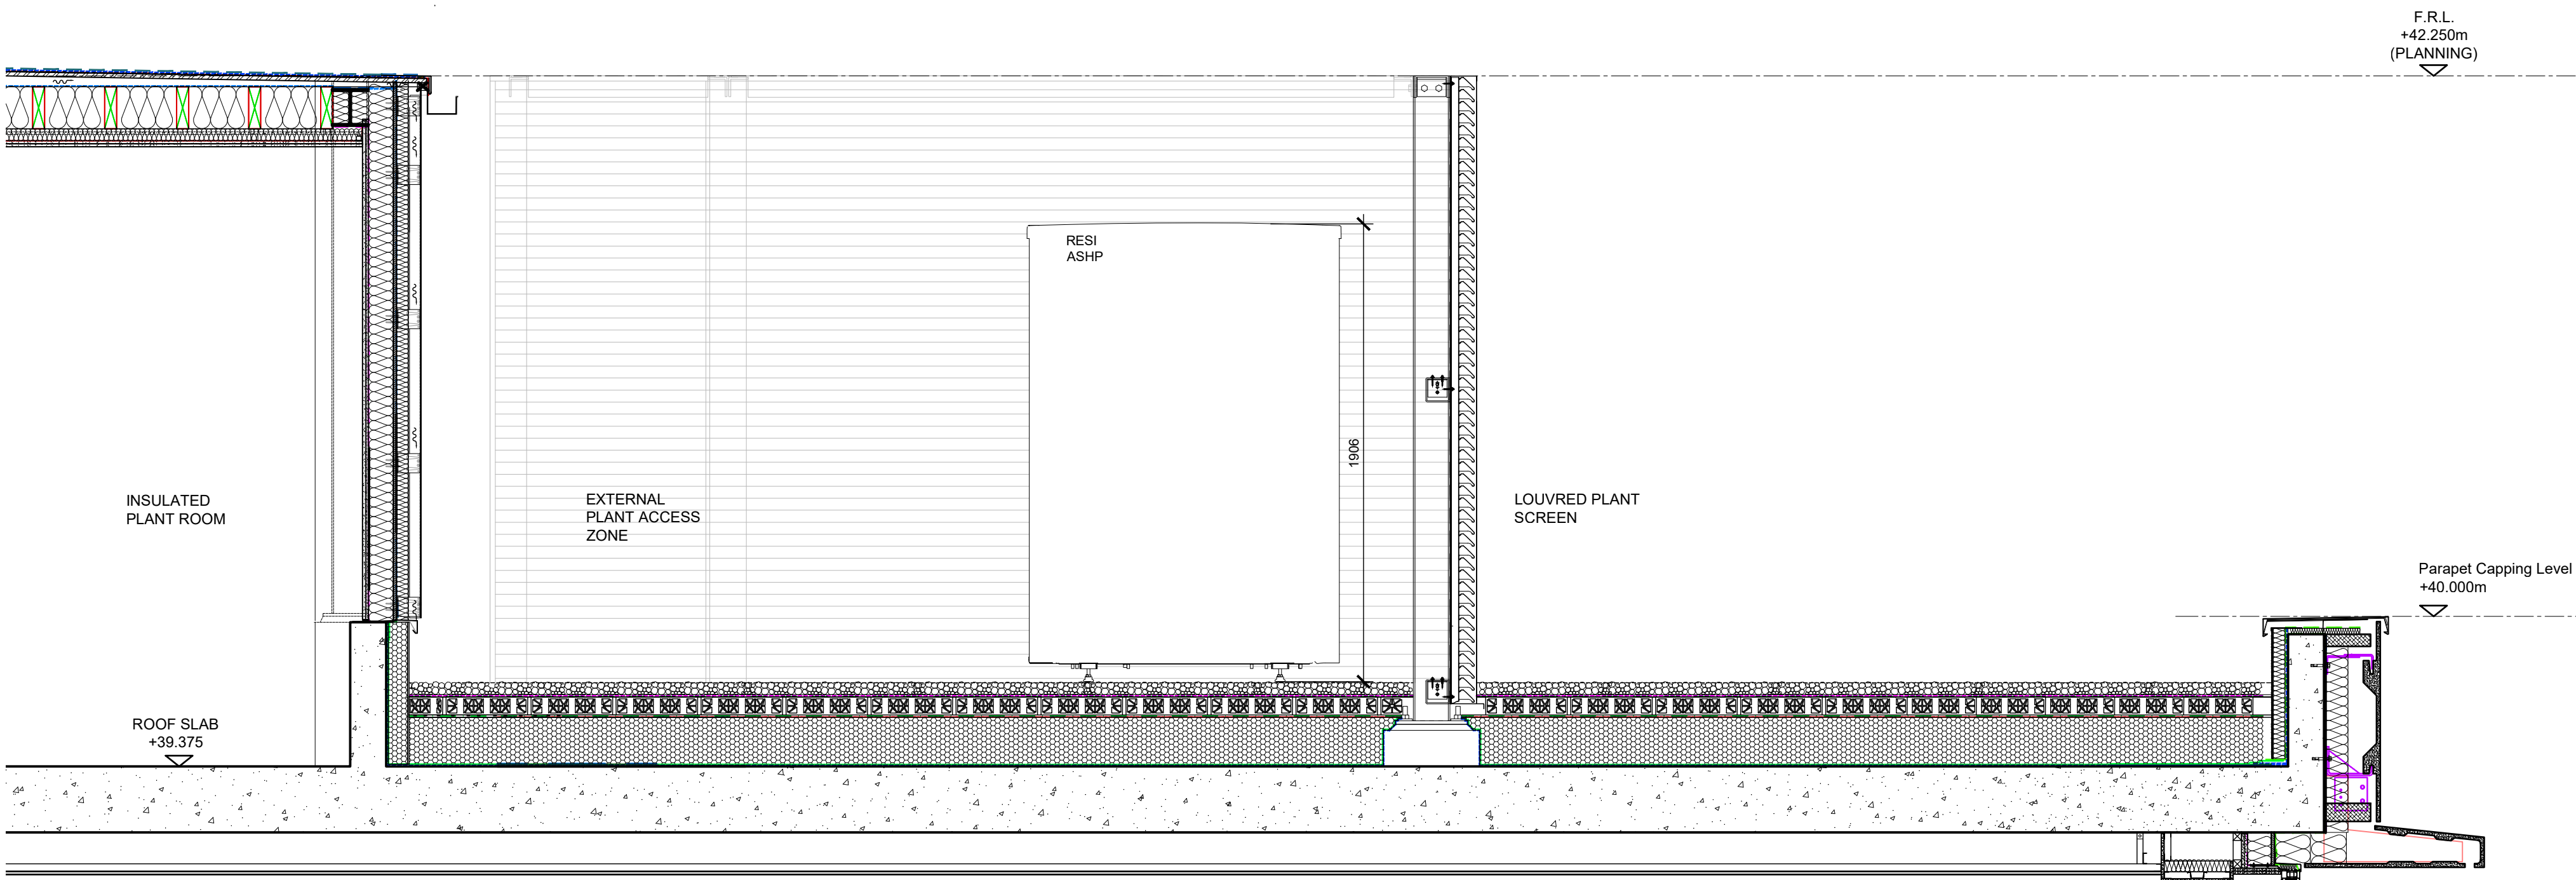

SECTION 2
SCALE 1:20

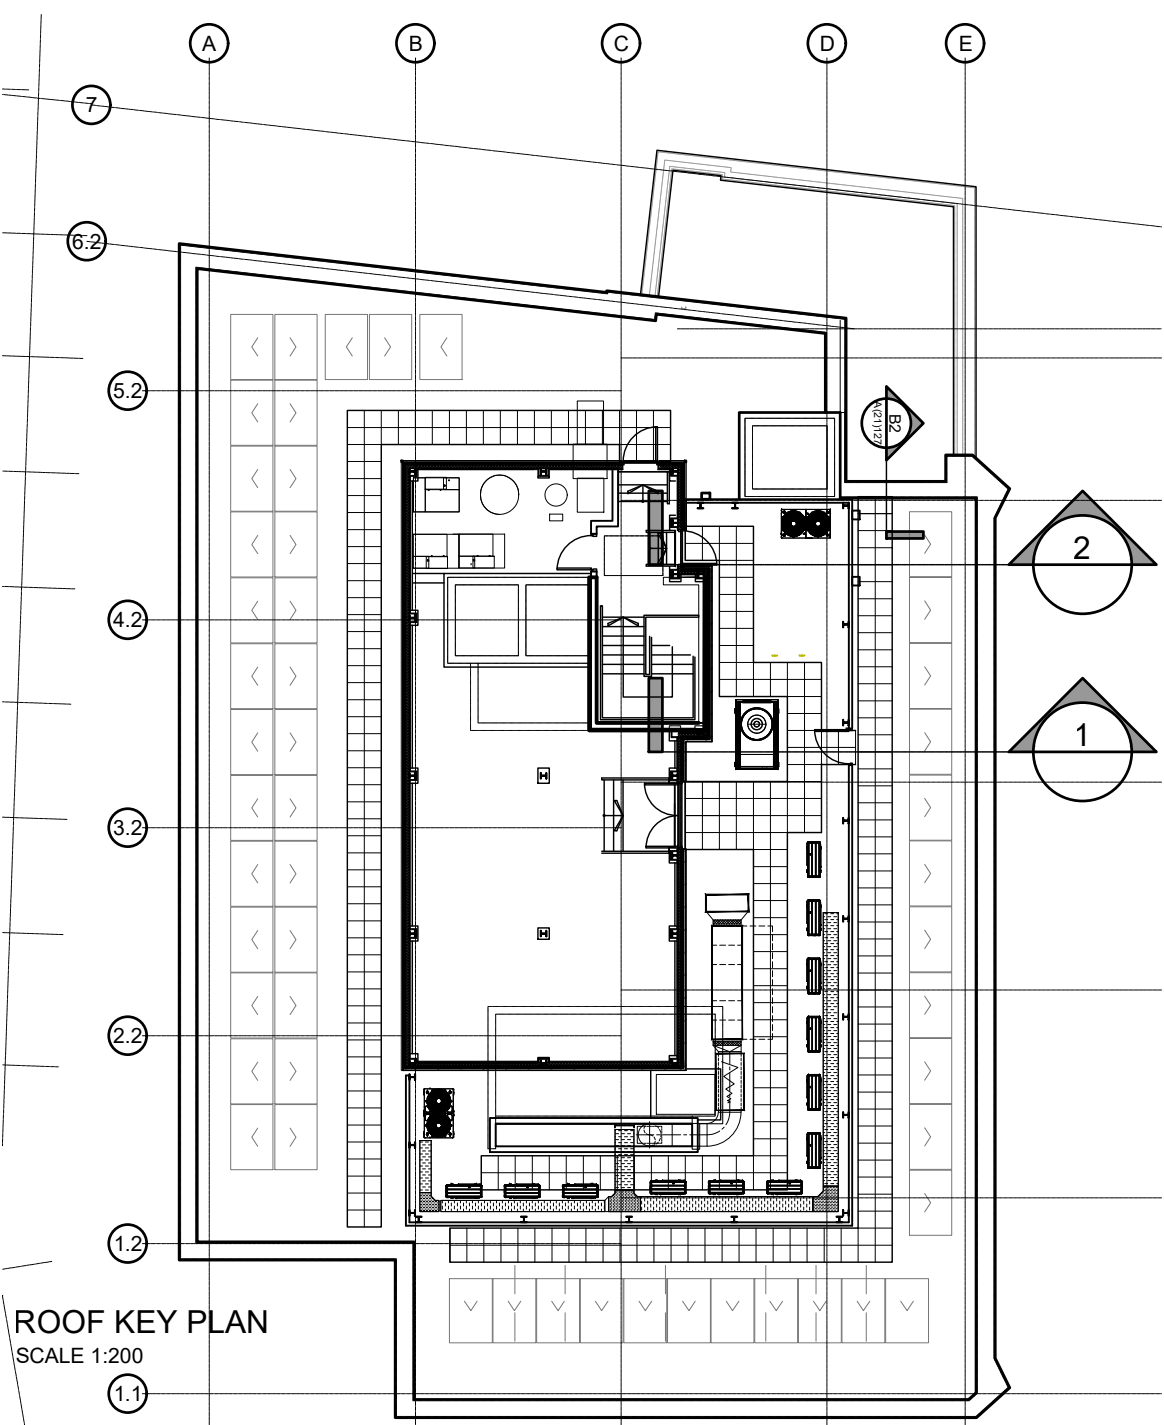

ROOF KEY PLAN
SCALE 1:200

GENERAL NOTES:

ALL DIMENSIONS ARE TO BE CHECKED ON SITE WITH ANY DISCREPANCIES REPORTED TO THE ARCHITECT PRIOR TO THE WORKS BEING CARRIED OUT.

ALL WORKS ARE TO BE IN ACCORDANCE WITH THE PLANNING APPROVAL AND ANY SUBSEQUENT APPROVED LOCAL AUTHORITY PLANNING CORRESPONDENCE INCLUDING DRAWINGS, DOCUMENTS AND REPORTS.

ALL WORKS ARE TO COMPLY WITH THE BUILDING REGULATIONS, BRITISH STANDARDS, CODE OF PRACTICE, AND ANY LOCAL STATUTORY REQUIREMENTS.

ALL WORKS ARE TO COMPLY WITH CURRENT HEALTH AND SAFETY LEGISLATION, H.S.E. RECOMMENDATIONS/GUIDANCE AND THE CURRENT C.D.M. REGULATIONS.

THIS DRAWING IS TO BE READ IN CONJUNCTION WITH LEACH RHODES WALKER ARCHITECTS GENERAL ARRANGEMENT (L CODE) DRAWINGS, TOGETHER WITH RELEVANT DETAILED (A CODE) DRAWINGS AND SPECIFICATIONS.

FOR ALL STRUCTURAL WORKS REFER TO THE STRUCTURAL ENGINEERS INFORMATION.

FOR ALL MECHANICAL AND ELECTRICAL WORKS REFER TO THE MECHANICAL AND ELECTRICAL ENGINEERS INFORMATION.

FOR ALL ABOVE GROUND DRAINAGE WORKS REFER TO THE PUBLIC HEALTH ENGINEERS INFORMATION.

ALL PRODUCTS SPECIFIED ARE TO BE INSTALLED STRICTLY IN ACCORDANCE WITH THE MANUFACTURERS RECOMMENDATIONS, SPECIFICATION AND DETAILS.

C01	ISSUED FOR CONSTRUCTION	NP	SJM	21.09.23
rev	description	drawn	auth	date

DO NOT SCALE OFF THIS DRAWING © LEACH RHODES WALKER 2001

LeachRhodesWalker
Architects

info@lrw.co.uk | www.lrw.co.uk
H.Q. 50 Dearnans Place Manchester M3 5LH
Manchester
+44 (0)161 833 0211
London
+44 (0)207 993 1363

client	CLERKENWELL LIFESTYLE LTD		
project	VINE HILL		
project no	8060	drawing no	L(00)258
description -	EXTERNAL PLANT SECTIONS		
scale	NOTED@ A1	date drawn	21.09.23
drawn by	NP	authorised by	SJM
purpose of issue	planning <input type="radio"/> building regs <input type="radio"/> tender <input type="radio"/> prelim.comment <input type="radio"/> approval <input type="radio"/> construction <input checked="" type="radio"/>		