


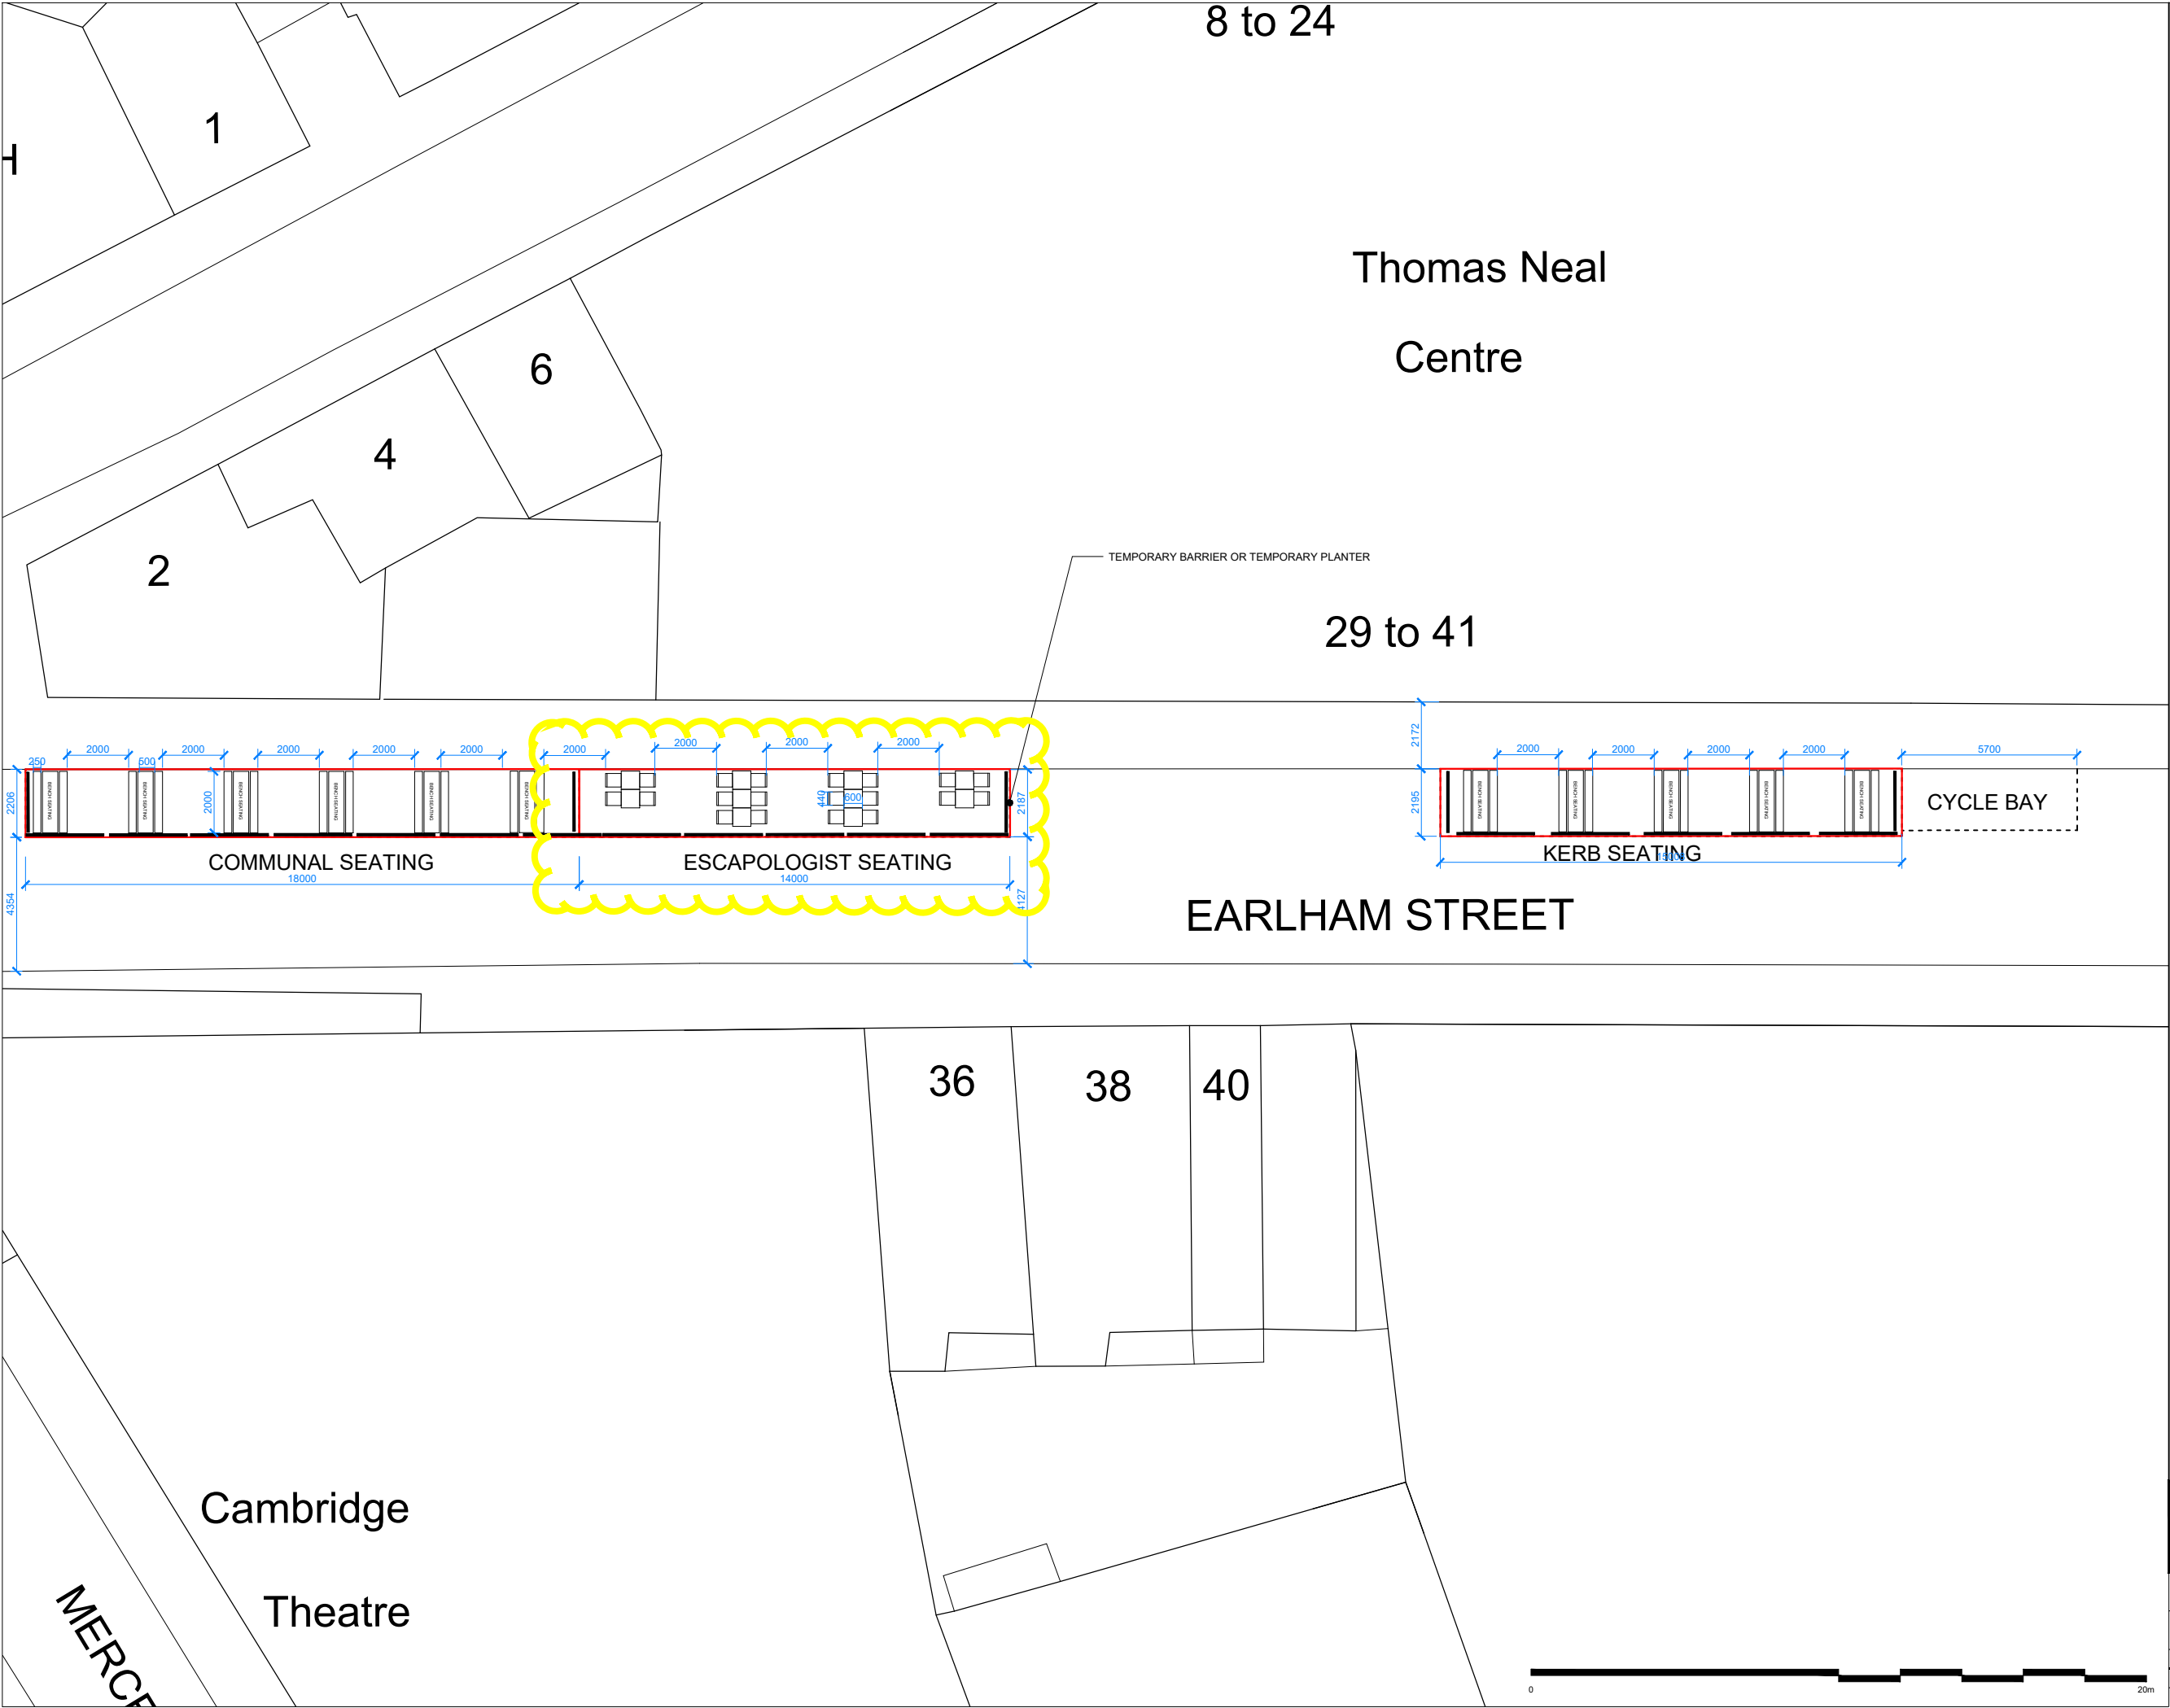

© ARCHITECT'S COPYRIGHT RETAINED

GENERAL NOTES

1 All dimensions to be checked on site.
2 Use figured dimensions only. Queries to be directed to the Architect.
3 Refer to Structural Engineer's drawings for details relating to structure
4 Any discrepancies between the Architect's drawings and those by any other party to be reported immediately.
5 All drawings are **not** for construction unless explicitly marked for this purpose.

GENERAL NOTES ON MATERIALS

Materials to comply with appropriate British Standards or Agreement Certificate stamped and independently certified or otherwise to show their suitability. Materials should be in accordance with BS8000 series of documents and other accepted good practice (e.g. Quality assured to ISO9000).

NOTE

Temporary Barrier / Temporary Planter
Planters are 98cm long by 40cm wide.

P04	16.03.21	FOR INFORMATION
P03	12.03.21	FOR INFORMATION
P02	11.03.21	FOR INFORMATION
P01	09.03.21	FOR INFORMATION
-	08.03.21	FOR INFORMATION
rev	date	amendment

Monmouth Planning Ltd

38a Monmouth Street
London
WC2H 9EP
T: 020 7042 0410
E: info@monmouthplanning.co.uk

job title	
KERB SEVEN DIALS MARKET	
drawing title	
PROPOSED PLAN EARLHAM STREET	

status	INFORMATION	drawing no.	revision
scale	1:200 @A3 1:100 @A1	021	P04
job no.	A511		