



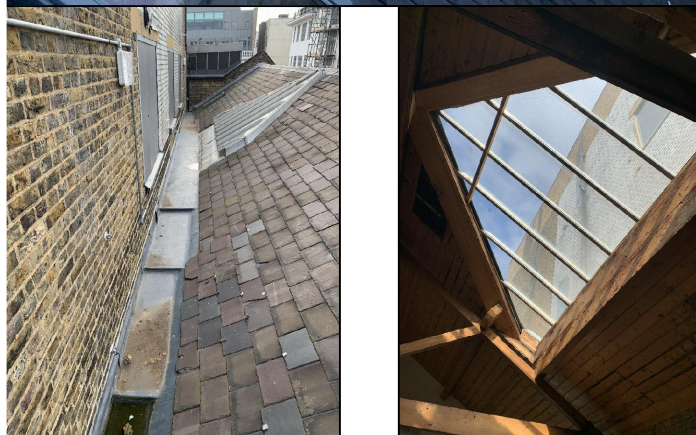

EXISTING PHOTOS
Single Glazed Rooflights



PROPOSED SAMPLE PHOTOS
Double Glazed, thermally broken Rooflights
Specification: The Conservation Range by The Rooflight Company

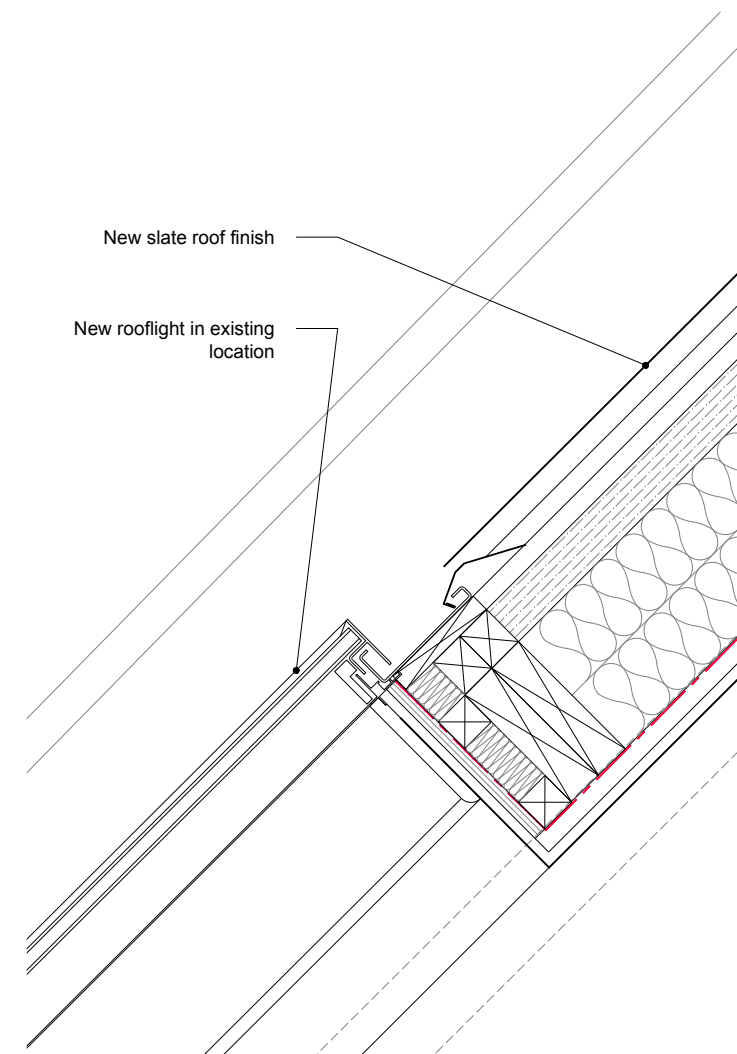

PROPOSED DETAIL
Section through pitched roof and rooflight junction
Scale 1:10



<div>Notes:</div> <div><div><div>0mm</div><div>100mm</div><div>300mm</div><div>500mm</div></div><div>Scale @ 1:10</div></div> <div>General: 1. Do not scale drawings. Dimensions govern. 2. All dimensions are in millimeters unless noted otherwise. 3. All dimensions shall be verified on site before proceeding with the work. 4. Architect shall be notified in writing of any discrepancies.</div>	/	31.07.23	Planning - Roof, MEP + Signage	Drawing Title		Caitriona Casey - Architect caitriona@caitrionacasey.com +44 (0)7843958169		
				EXISTING + PROPOSED ROOFLIGHTS				
					Client	Issue Date	Scale @ A3	Scale @ A1
				Cast Interiors UK	31.07.23	1:10	/	
				Job Title	Drawing No	Rev	Status	
				2210 65 Clerkenwell Road, EC1R 5BL	2210 04.12	/	Planning	