



New Studio Outbuilding

Planting with soft grasses

Sun and Dining terrace with BBQ  
Clay pavers with permeable mortar

Lawn with Wildflower and bulb section

Existing Yew tree

Shady Planting with Bulbs in Spring

Existing Acer pseudoplatanus (Sycamore) in neighbour's garden

Water rill edged in Paving setts

Sunny border Planting

Morning terrace with Umbrella tree  
Pergola or reuse of existing Pergola

Clay pavers with permeable mortar

Additional/new trellis added to top of wall to improve privacy

Sunny border Planting

Stone stepping stones through lawn

Stone stepping stones on gravel

Access steps

Existing Palm trees

New fencing and trellis added to top of wall to improve privacy

Planting of Ferns and grasses around existing Trees

Play area with Swing, Monkey bars and Woodchip floor surface

Woodpile stumpey using removed old Walnut tree for play and wildlife

Raised vegetable bed

Living Willow Play house

New Fruit trees and Native species Apple, Plum, Cherry also along the rill (See Tree Plan)

Living Willow Play Tunnel

New Betula trees along path

Existing Quercus Ilex

Permeable gravel pathway

Existing Fig tree

Wooden Bench


Existing Acer

Existing Lawn


Existing Quercus Ilex

Permeable gravel pathway

Planting bed with flowering shrubs and Bulbs in Spring

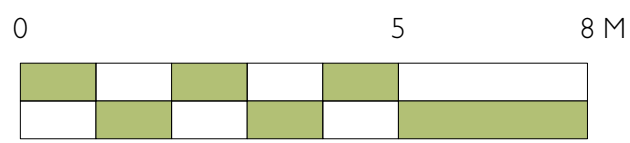

1 Masterplan  
Scale: 1:100 @A3

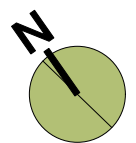

Date	No.	Zone	Revision Notes
 <b>LAUREN MUNTUN GARDENS</b>			
Project Title Haverstock Hill NW3 2BD			
Sheet Scale 1:1 @A3		Total Sheets	
Drawn By		Reviewed By	
File Name Haverstock Hill V3 110923.vwx			
Status code Code - Description SO WIP - INITIAL STATUS			