
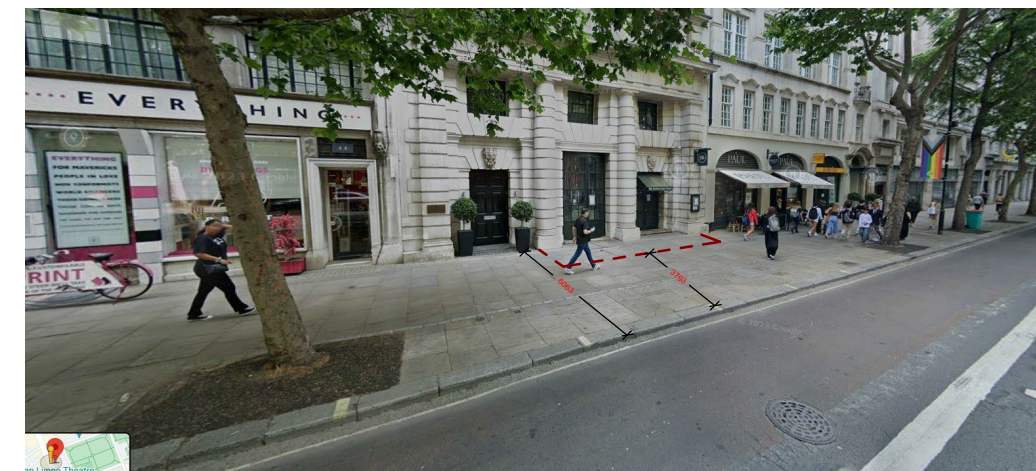
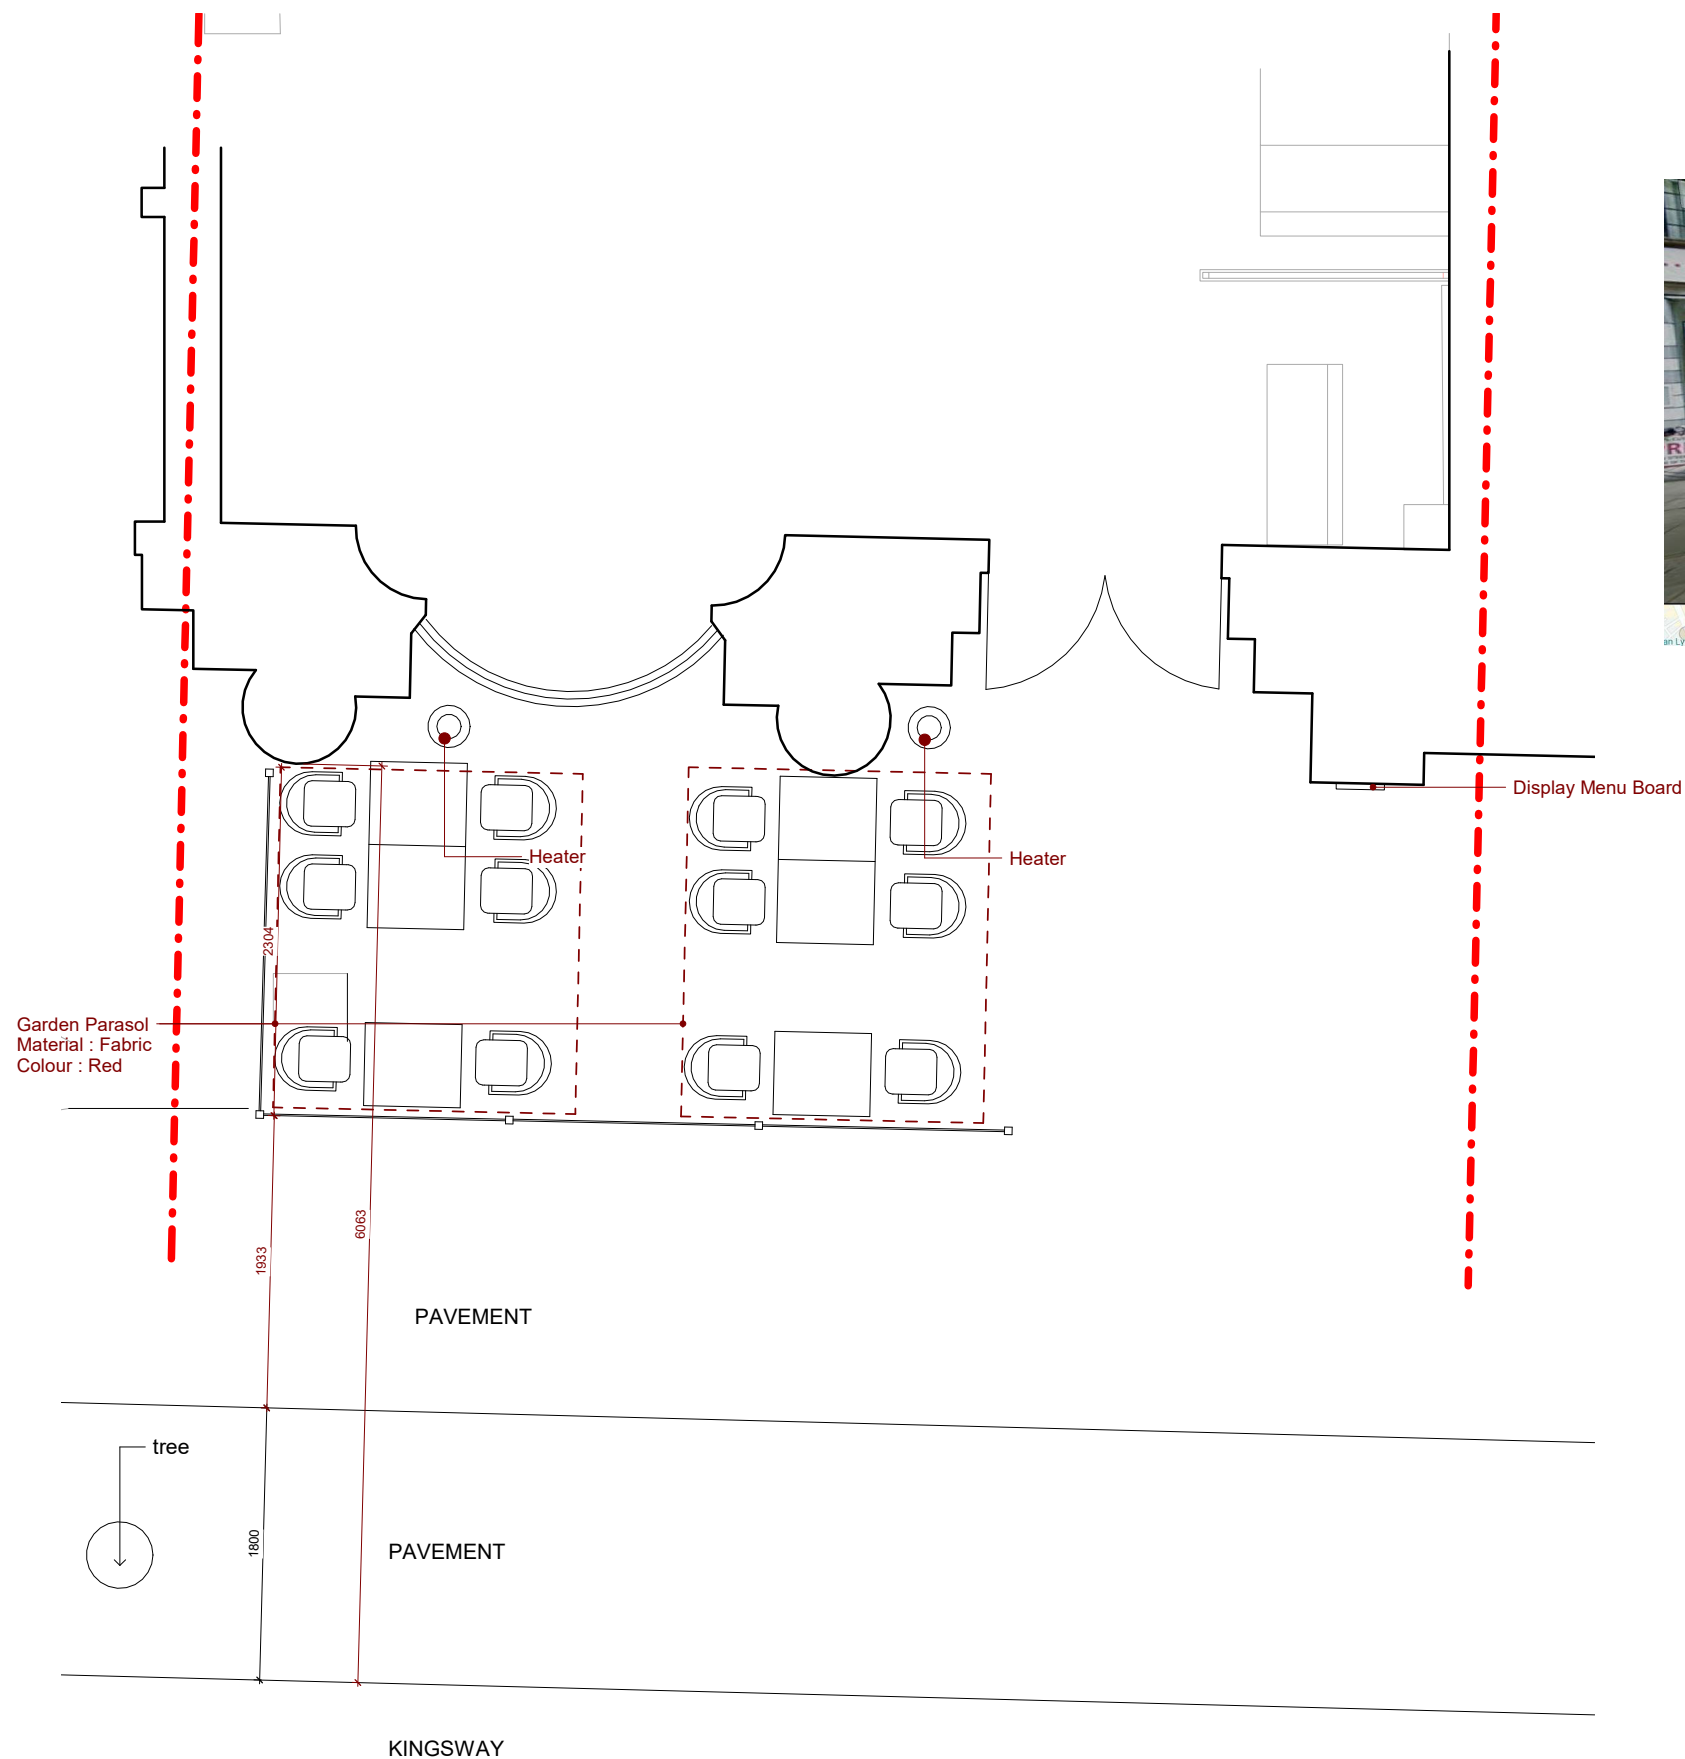


No.	Description	Date
A	Table removed according comment	26-09-2023

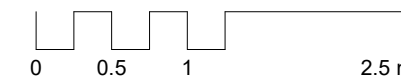

1 P - 01. GF - Pavement Plan
1 : 25

Project Status	
Licensing	
CONTRACTORS MUST VERIFY ALL DIMENSIONS ON SITE BEFORE STARTING WORK. THIS DRAWING IS COPYRIGHT.	
Project	
42 Kingsway WC2B 6EY	
Client	
Zeren Food Limited	
Drawing Title	
Pavement Plan	
Project Number	Date
221108	November 22
Drawn by	Checked by
Author	Checker
Scale	Revision
1 : 50 @ A3 1 : 25 @ A1	A
Drawing No.	
AP105	
<small>27/09/2023 13:16:13</small>	