


THIS DRAWING IS THE PROPERTY OF SHEPHERD NEAME LIMITED AND SHOULD NOT BE COPIED OR REPRODUCED WITHOUT THE WRITTEN CONSENT OF SHEPHERD NEAME LIMITED. ALL CRITICAL DIMENSIONS TO BE CHECKED PRIOR TO FABRICATION/ CONSTRUCTION, AND ANY DISCREPANCY REPORTED TO THE PROJECT MANAGER. DO NOT SCALE FROM THIS DRAWING

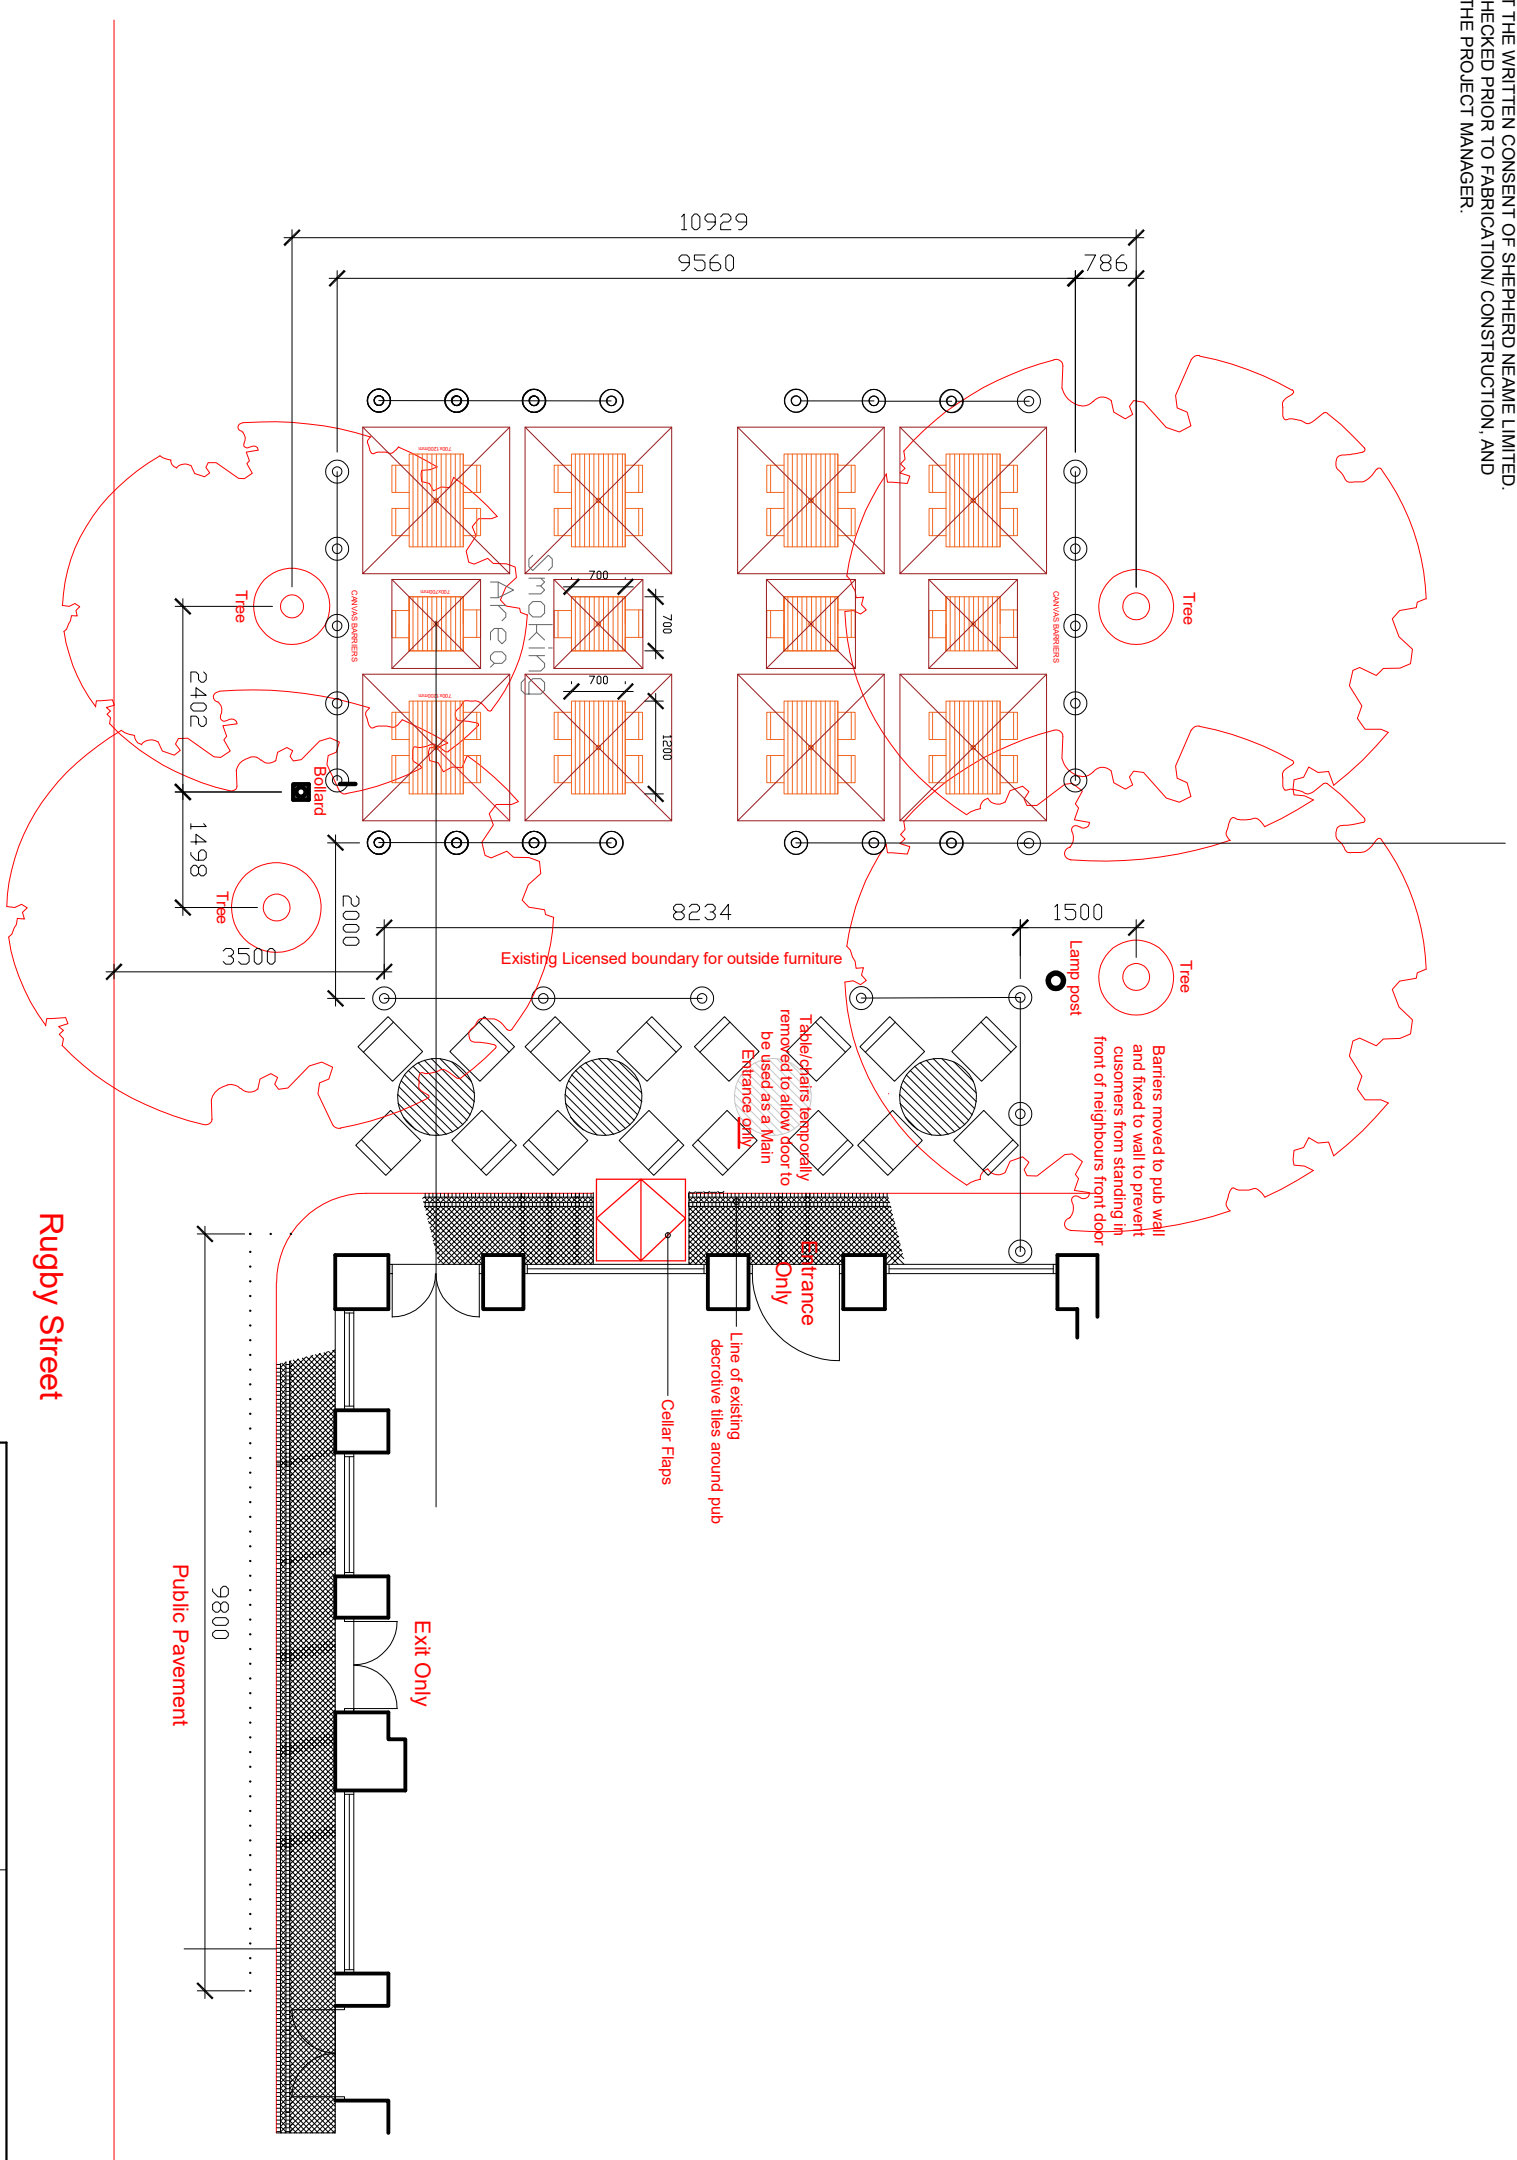

Rugby Street

<p>SINCE 1698 BRITAIN'S OLDEST BREWER</p>		<p>PROJECT The Rugby Great James Street, London WC1N 3ES</p>	
<p>DRAWING DESCRIPTION Proposed Table Licence Layout</p>			
SIZE	ISSUE/PROJECT STATUS	DWG NO.	REV
A3	Licensing Application	1568-02	C
SCALE:	1:100	DRAWN BY:	JAA
		DATE:	Aug-2020
<p>17 COURT STREET, FAVERSHAM, KENT, ME13 7AX Telephone 01795 532206 Fax 01795 538907</p>			